



IL. ROUTE 53

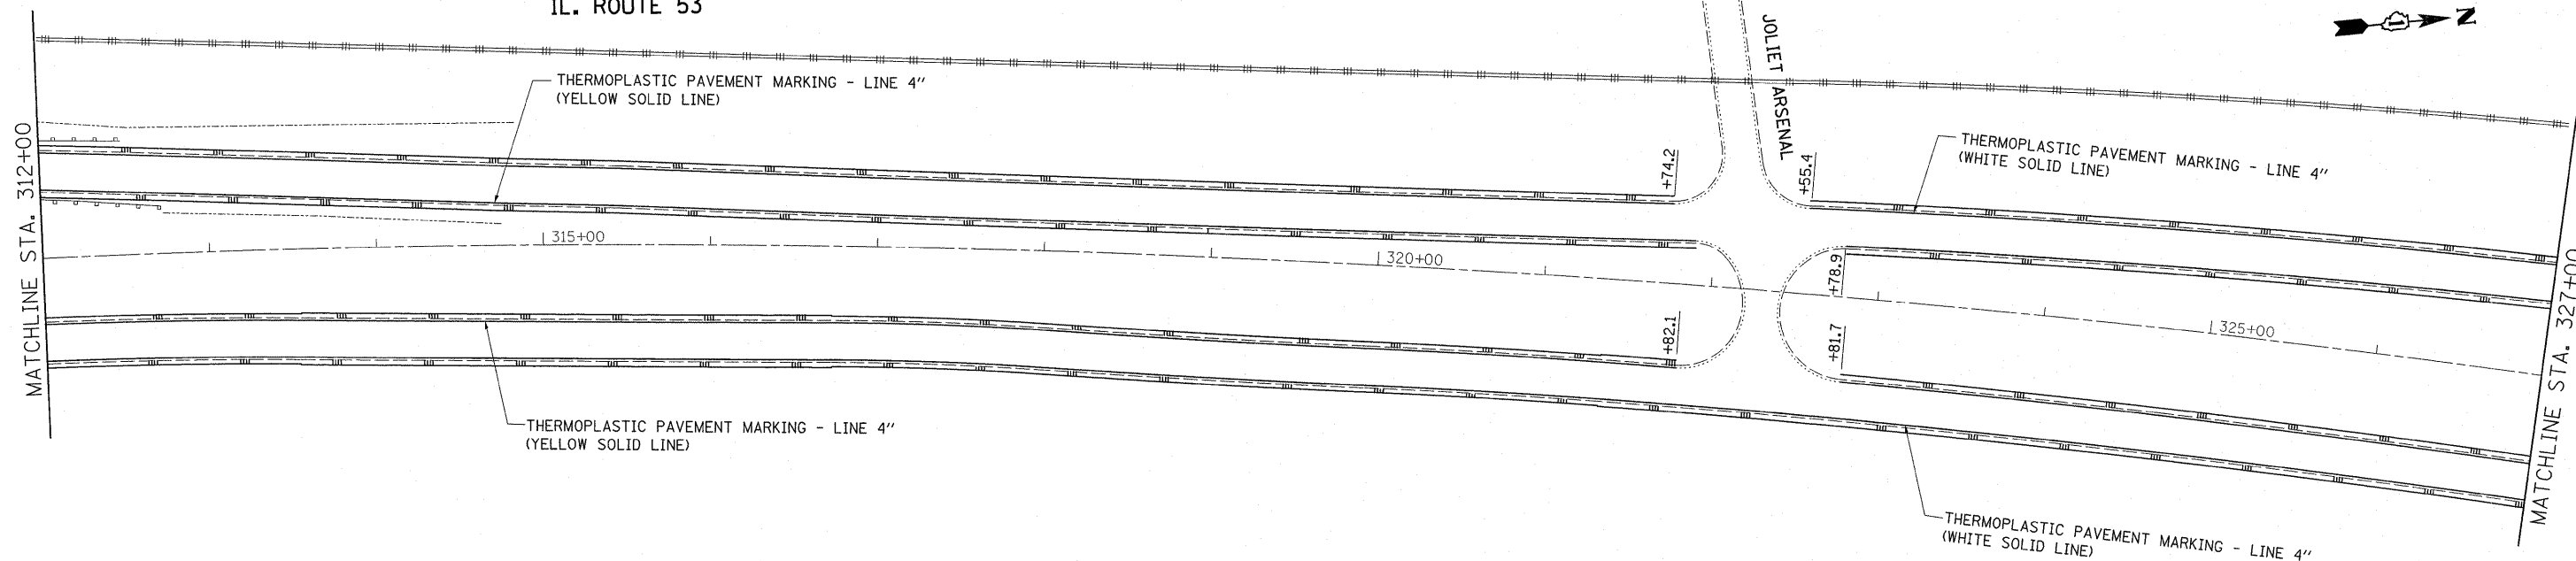

IL. ROUTE 53

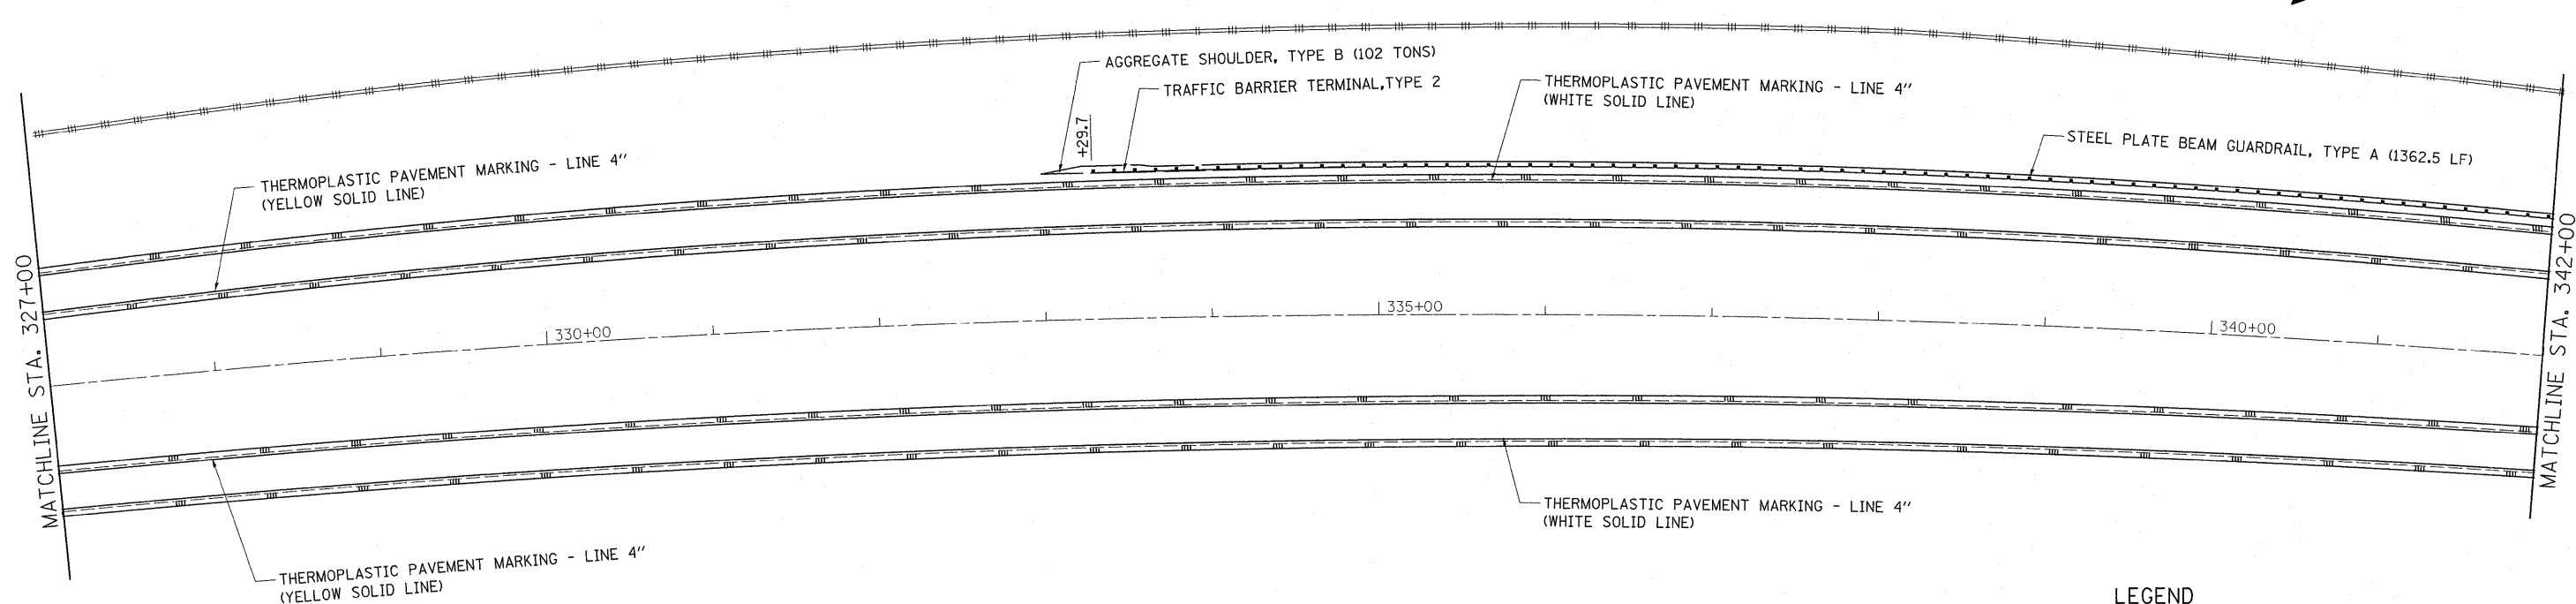

LEGEND

||| PROPOSED SHOULDER RUMBLE STRIPS

FILE NAME =	USER NAME = qureshiya	DESIGNED -	REVISED -
c:\pw_work\pwidot\qureshiya\0212337\0122609-sht-plen.dgn		DRAWN -	REVISED -
PLOT SCALE = 50.0000' / IN.		CHECKED -	REVISED -
PLOT DATE = 10/26/2010		DATE -	REVISED -

STATE OF ILLINOIS
DEPARTMENT OF TRANSPORTATION

ROADWAY PLAN
IL. ROUTE 53 (FORKED CREEK - US 52)

SCALE: 1"=50' SHEET NO. OF SHEETS STA. TO STA.

F.A.P. RTE. 846/357	SECTION 2010-133-1	COUNTY WILL	TOTAL SHEETS 54	SHEET NO. 16
				CONTRACT NO. 60F75
ILLINOIS FED. AID PROJECT				