


BY: _____ DATE: _____
 SURVEYED _____
 PLOTTED _____
 TEMPLATE _____
 NOTE BOOK _____
 AREAS CHECKED _____

BY: _____ DATE: _____
 SURVEYED _____
 PLOTTED _____
 TEMPLATE _____
 NOTE BOOK _____
 AREAS CHECKED _____

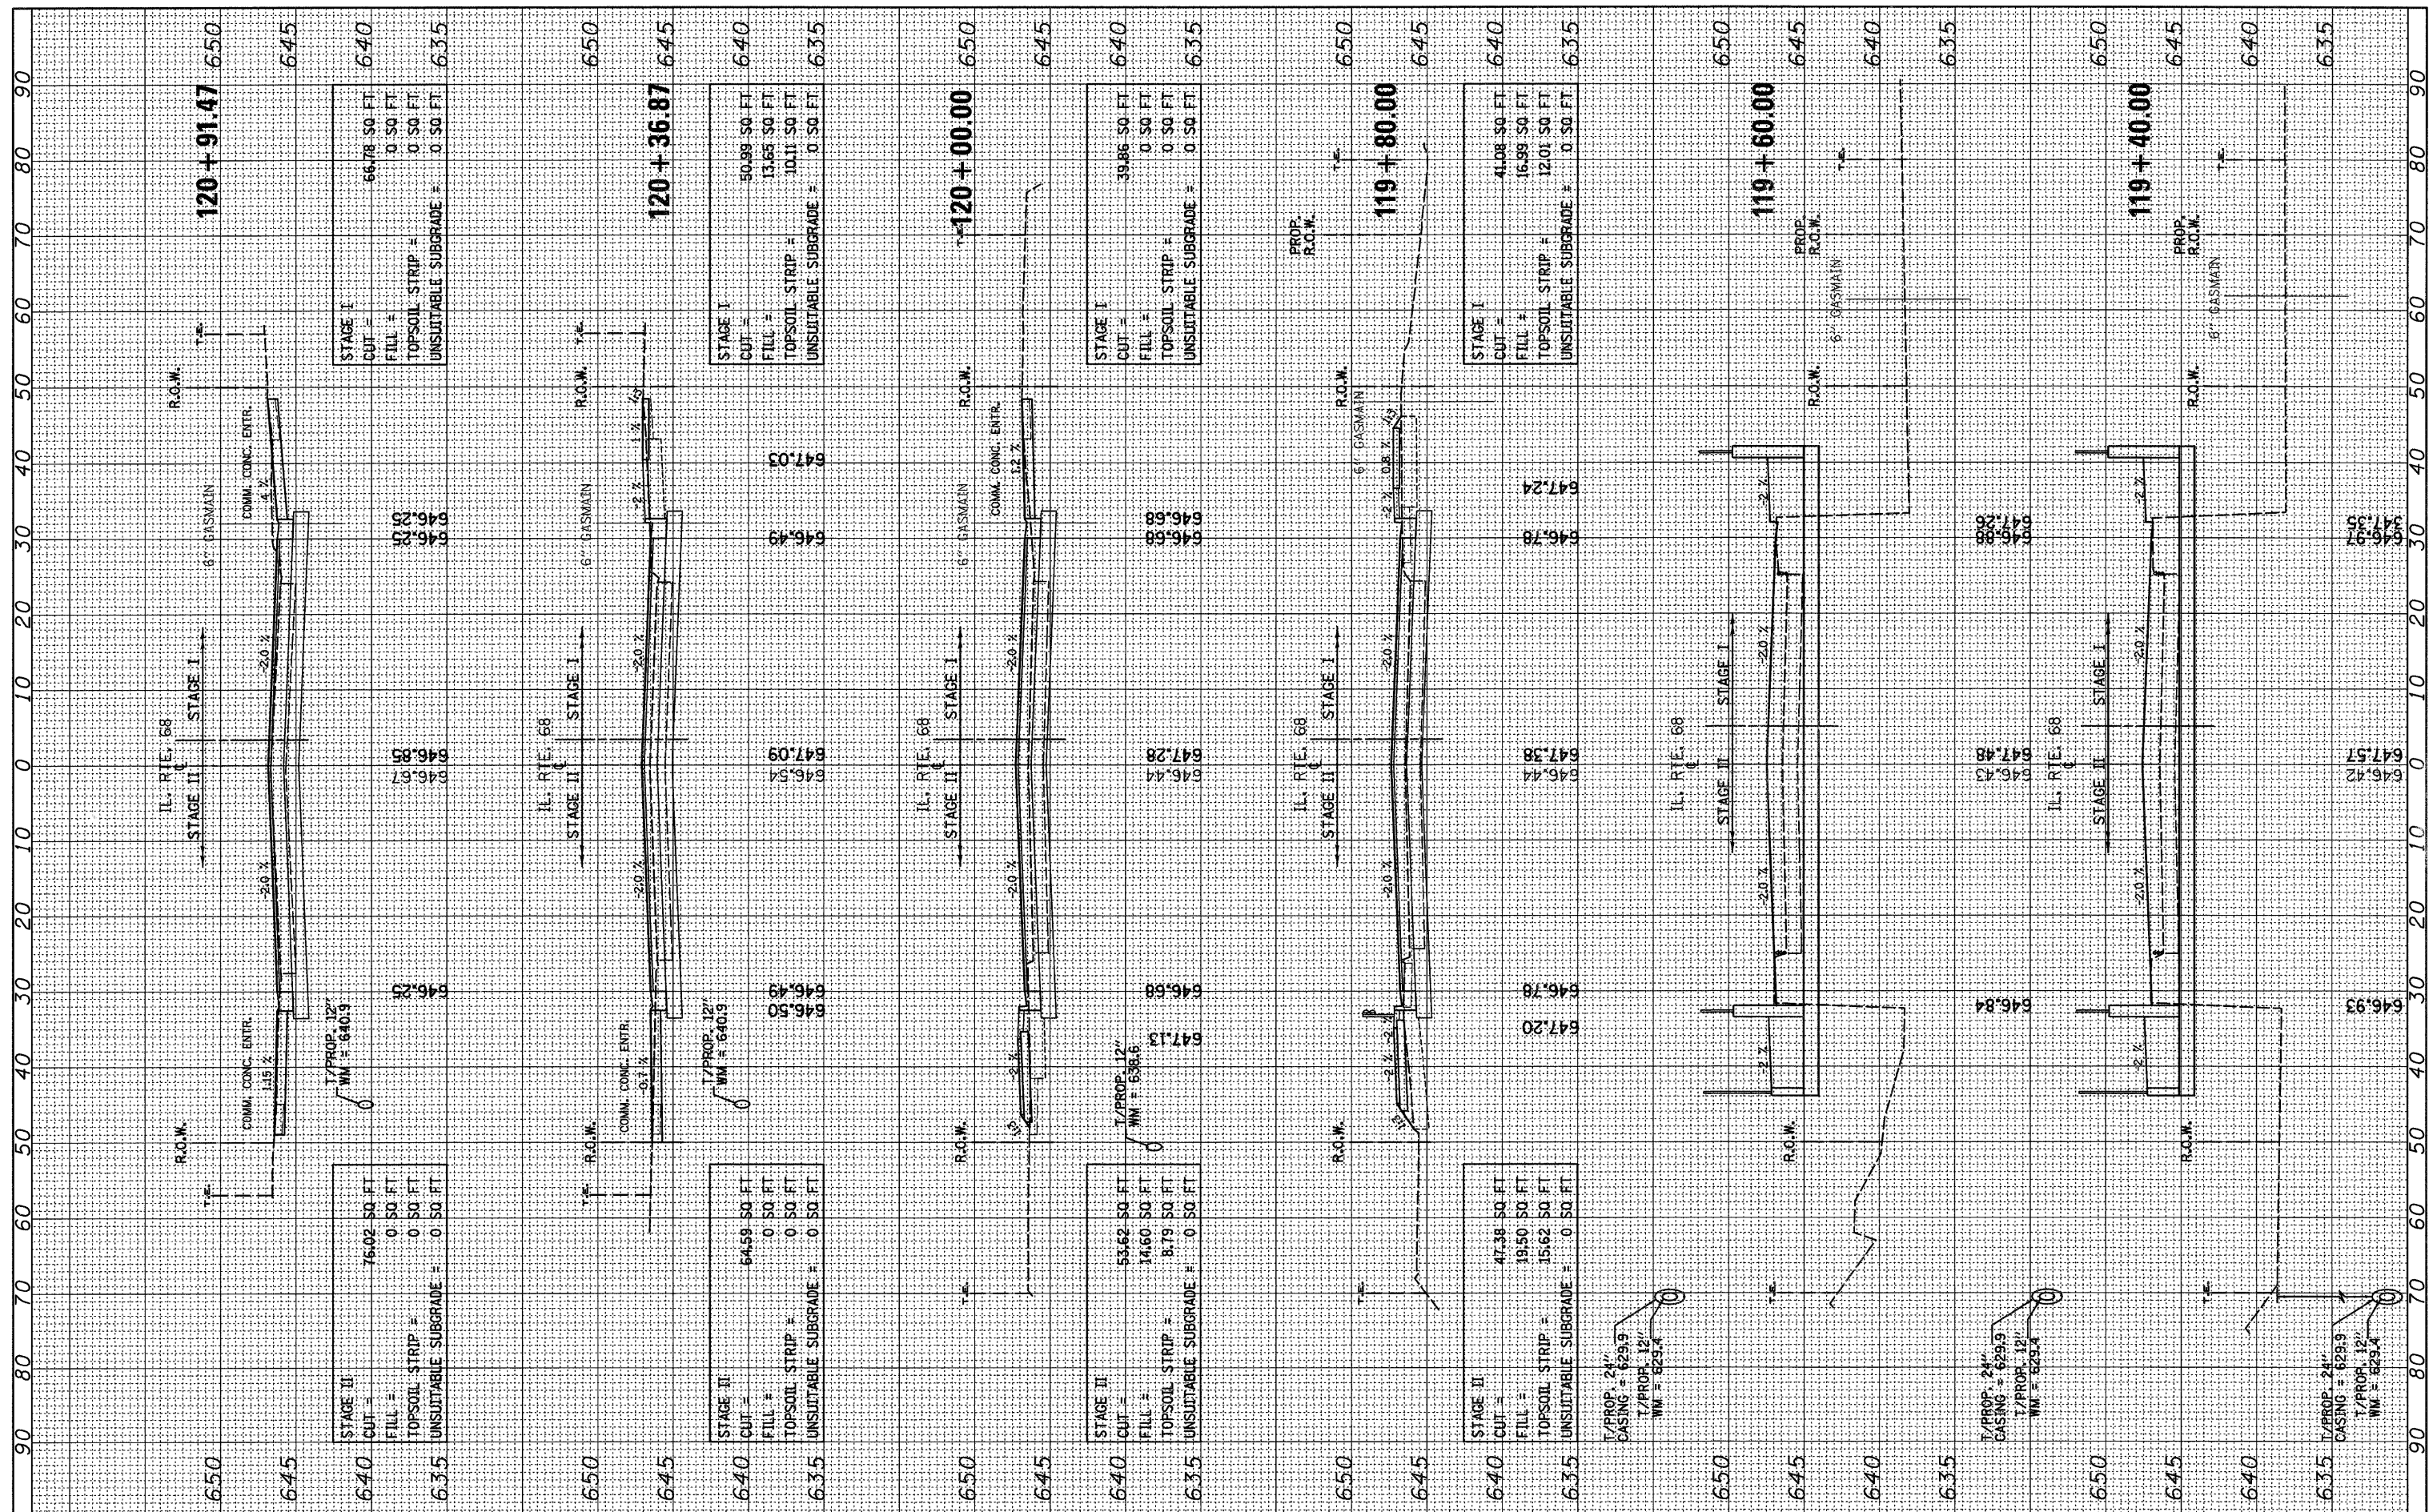

FILE NAME = _____
 #FILE# _____

USER NAME = RDS
 PLOT SCALE = 1"=10'
 PLOT DATE = 11-12-10

DESIGNED - JUD
 DRAWN - RDS
 CHECKED - _____
 DATE - 11-12-10

REVISED - _____
 REVISED - _____
 REVISED - _____
 REVISED - _____

STATE OF ILLINOIS
DEPARTMENT OF TRANSPORTATION

CROSS-SECTIONS
IL ROUTE 68 (DUNDEE ROAD) OVER WHEELING DRAINAGE DITCH
 SCALE: 1"=10'H, 5'V SHEET NO. OF SHEETS STA. 119+40.00 TO STA. 120+91.47

F.A.P. RTE.	SECTION	COUNTY	TOTAL SHEETS	SHEET NO.
343	98-B	COOK	65	52
FED. ROAD DIST. NO. [ILLINOIS] FED. AID PROJECT			CONTRACT NO. 60H20	