


FINAL SURVEY	BY	DATE
SURVEYED		
PLOTTED		
TEMPLATE		
AREAS		
CHECKED		
NO.		

ORIGINAL SURVEY	BY	DATE
SURVEYED		
PLOTTED		
TEMPLATE		
AREAS		
CHECKED		
NO.		

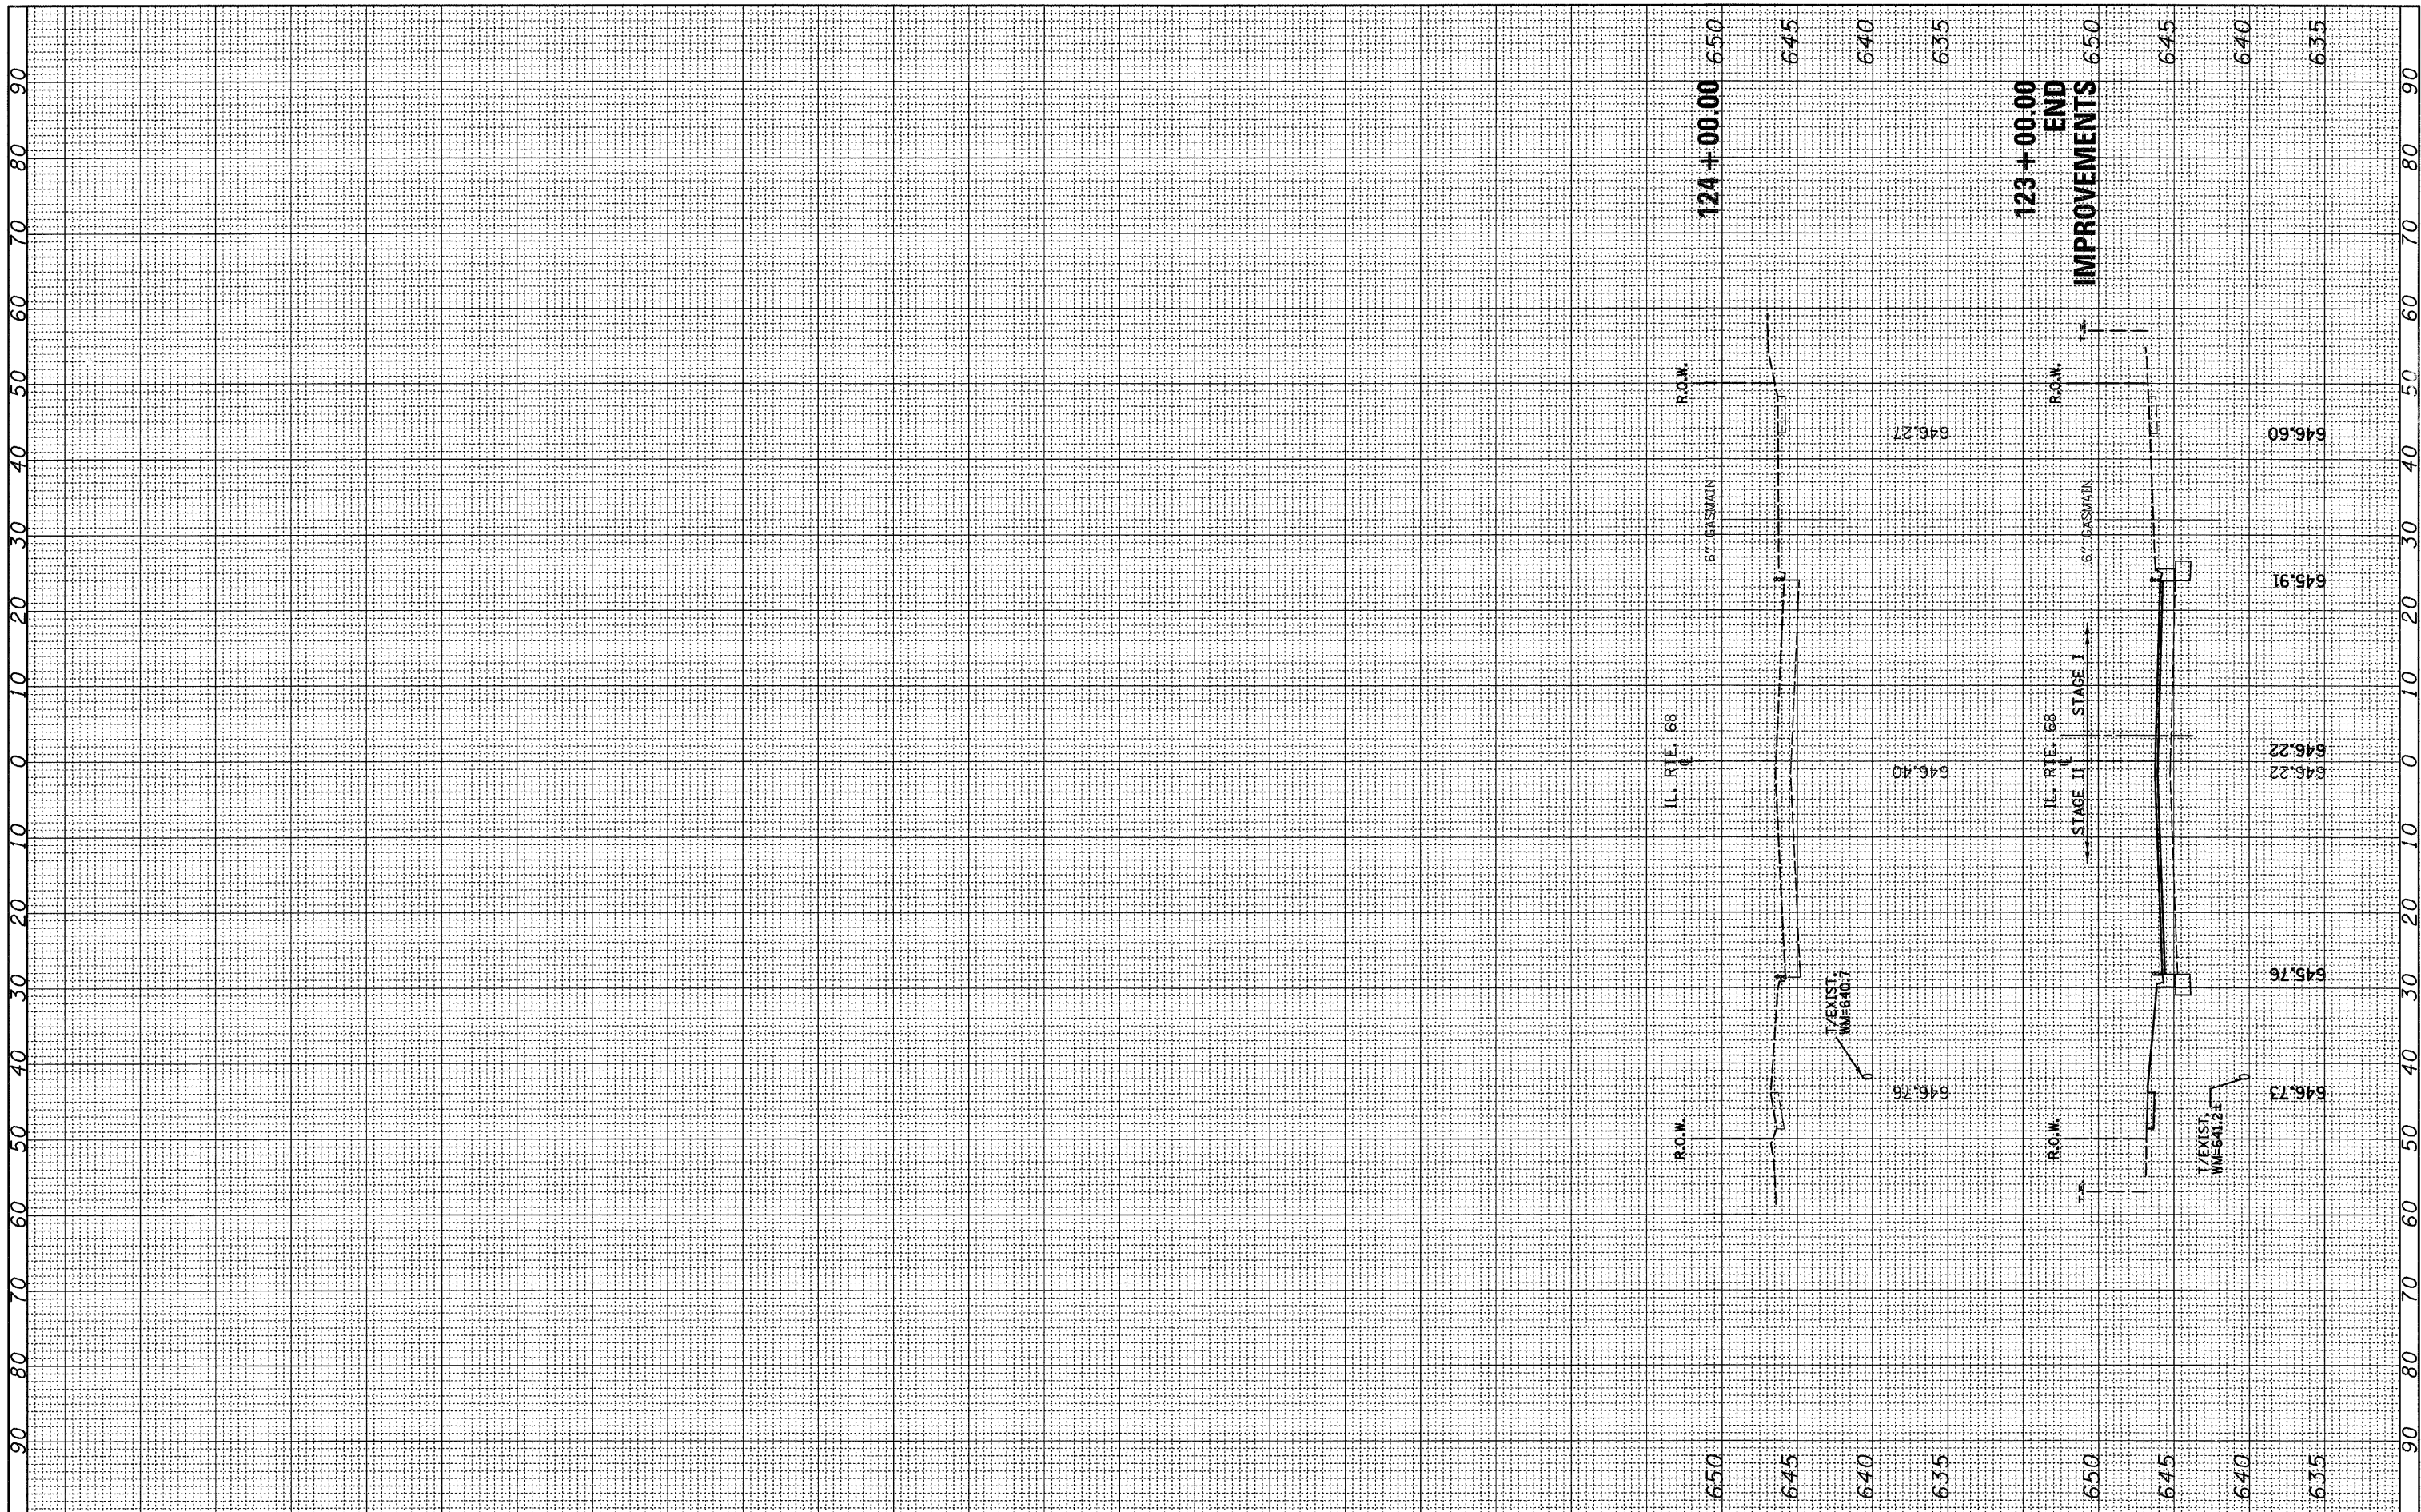

FILE NAME =
 #FILEL*

USER NAME = RDS
 PLOT SCALE = 1"=10'
 PLOT DATE = 11-12-10

DESIGNED - JUD
 DRAWN - RDS
 CHECKED -
 DATE - 11-12-10

REVISED -
 REVISED -
 REVISED -
 REVISED -

**STATE OF ILLINOIS
 DEPARTMENT OF TRANSPORTATION**

**CROSS-SECTIONS
 IL. ROUTE 68 (DUNDEE ROAD) OVER WHEELING DRAINAGE DITCH**

SCALE: 1"=10'H, 5'V SHEET NO. OF SHEETS STA. 123+00.00 TO STA. 124+00.00

F.A.P. RTE. 343	SECTION 98-B	COUNTY COOK	TOTAL SHEETS 65	SHEET NO. 54
CONTRACT NO. 60H20				
FED. ROAD DIST. NO. [ILLINOIS] FED. AID PROJECT				