


FINAL SURVEY NO.	DATE
CHECKED	BY
PLOTTED	
TEMPLATE	
AREAS	
CHECKED	

ORIGINAL SURVEY NO.	DATE
CHECKED	BY
PLOTTED	
TEMPLATE	
AREAS	
CHECKED	

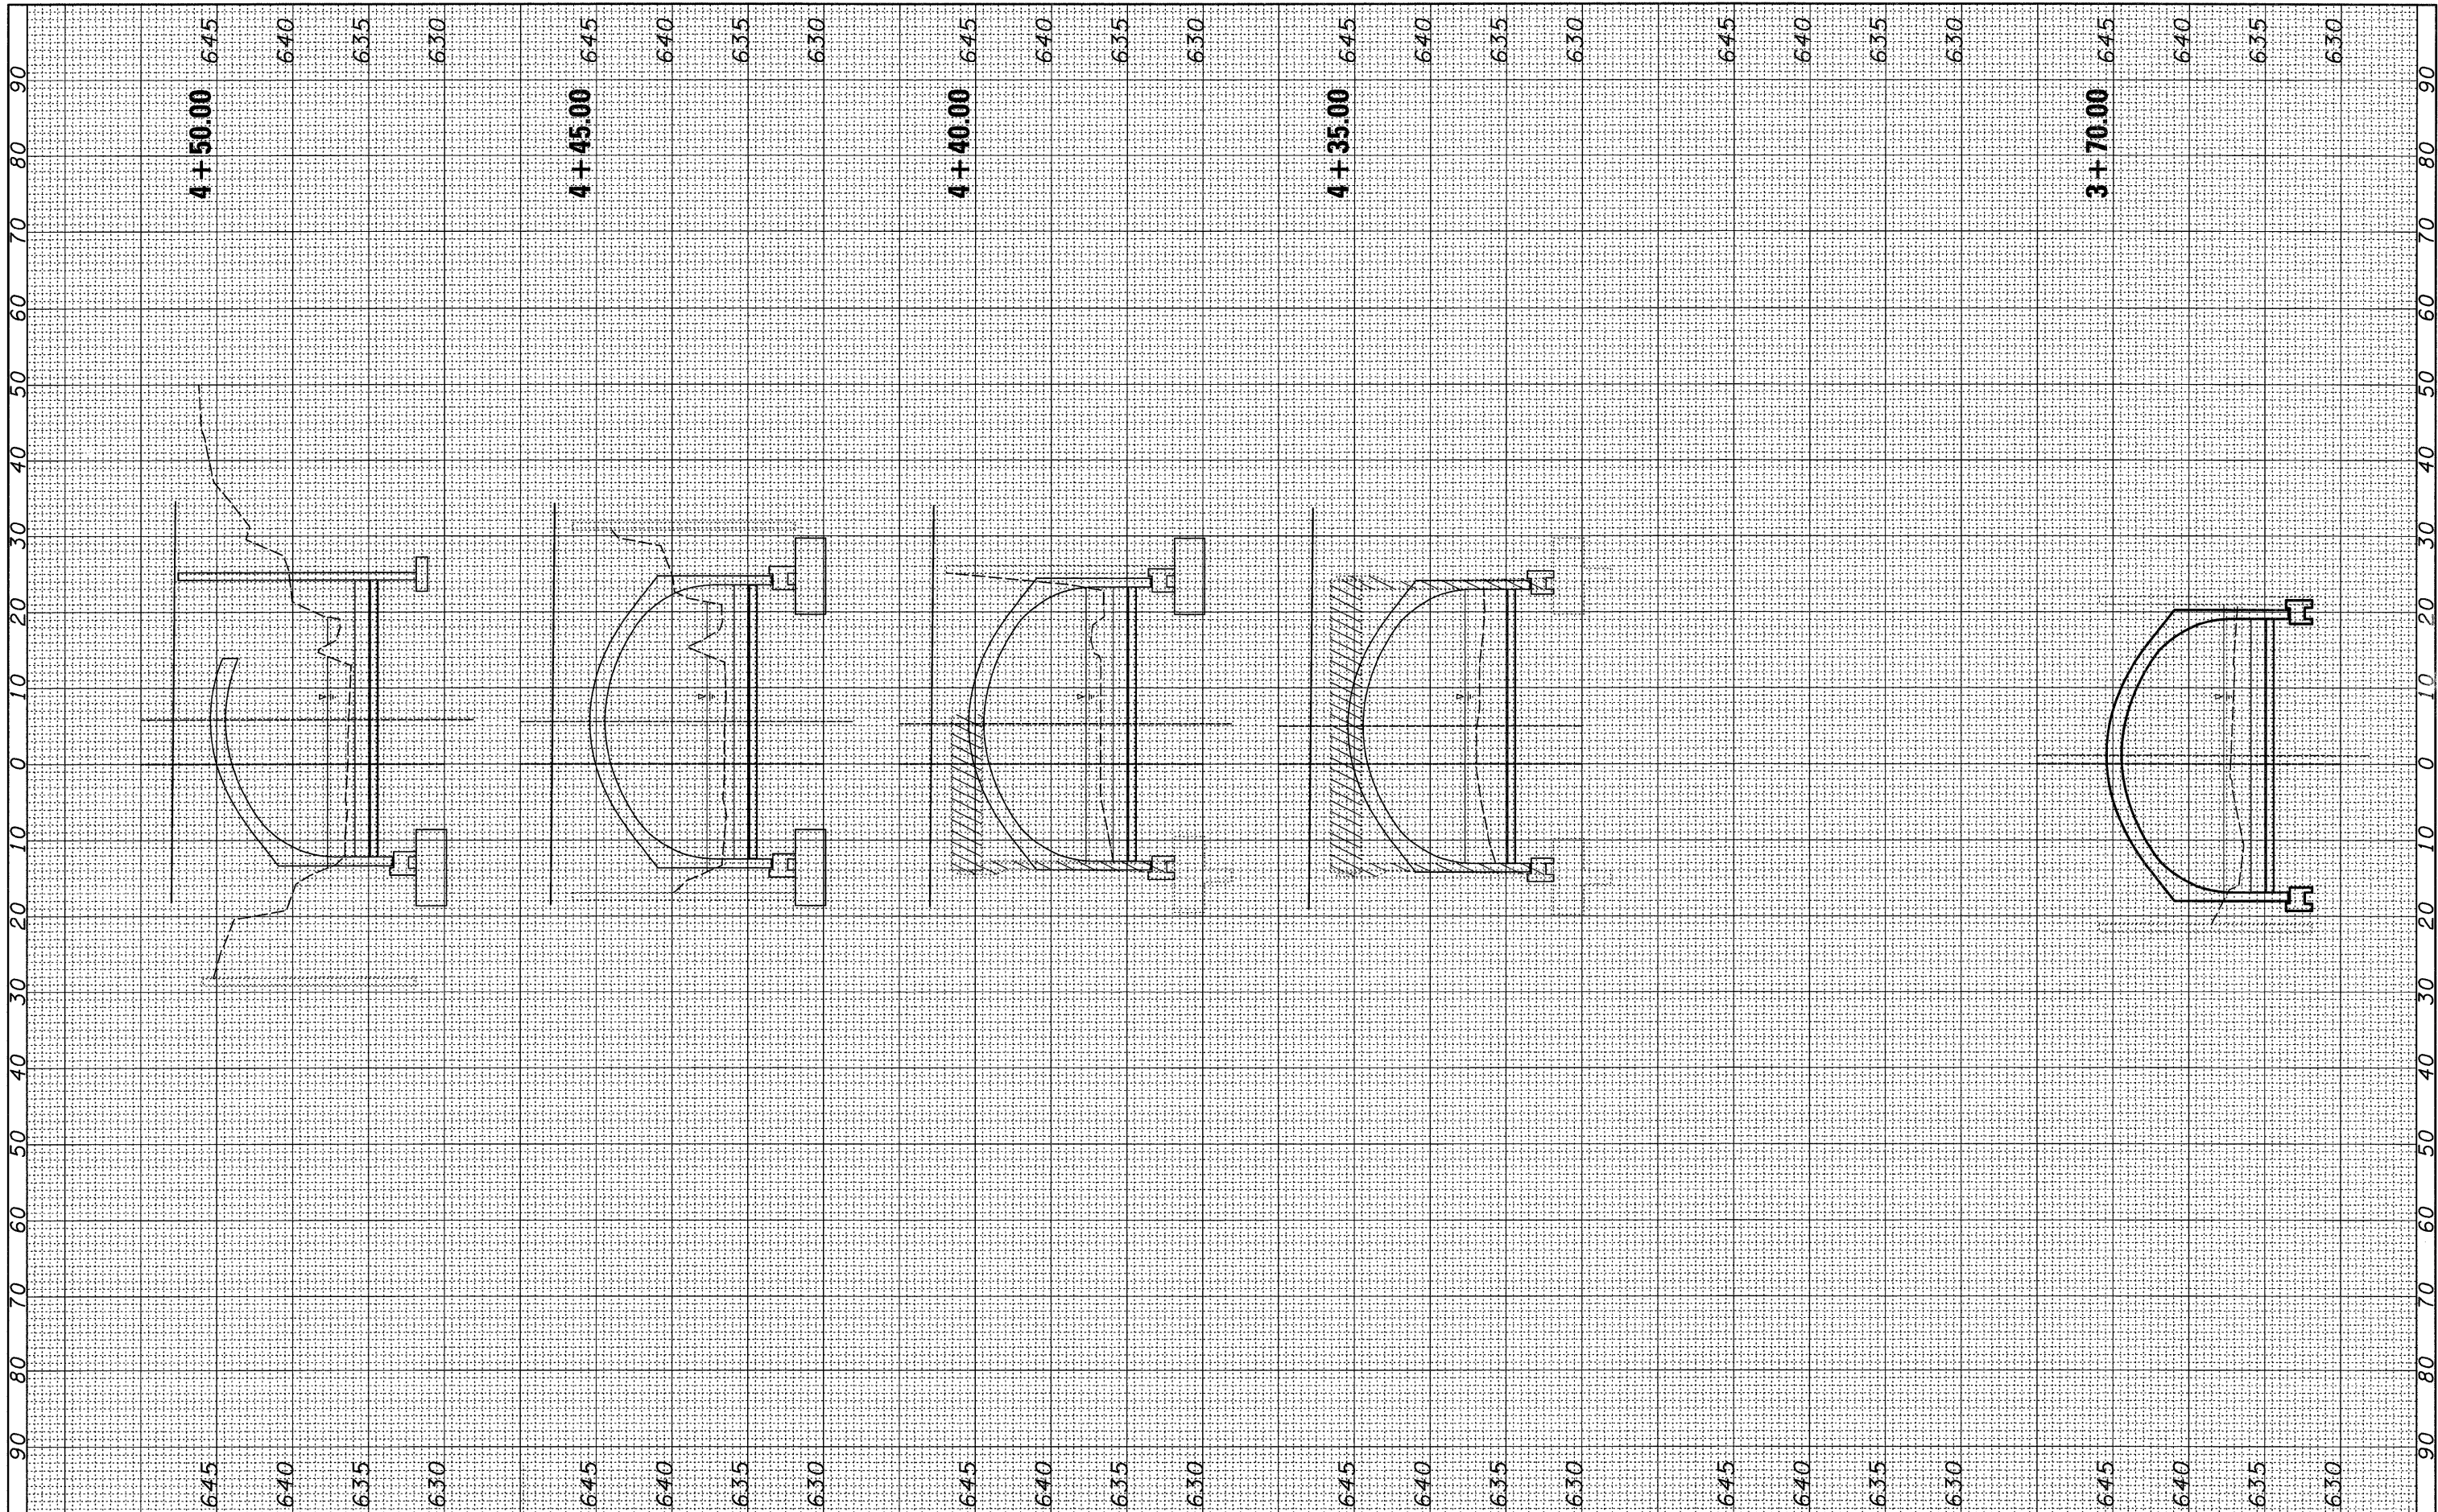

FILE NAME =
 FILEL

USER NAME = RDS
 PLOT SCALE = 1"=10'
 PLOT DATE = 05-05-10

DESIGNED - JUD
 DRAWN - RDS
 CHECKED -
 DATE - 05-05-10

REVISED -
 REVISED -
 REVISED -
 REVISED -

**STATE OF ILLINOIS
 DEPARTMENT OF TRANSPORTATION**

**COMPENSATORY STORAGE CROSS-SECTIONS-WHEELING DRAINAGE DITCH
 IL. ROUTE 68 (DUNDEE ROAD) OVER WHEELING DRAINAGE DITCH**

SCALE: 1"=10'H, 5'V SHEET NO. OF SHEETS STA. 10+00.00 TO STA. 10+75.00

F.A.P. RTE.	SECTION	COUNTY	TOTAL SHEETS	SHEET NO.
343	98-B	COOK	65	61
FED. ROAD DIST. NO. [ILLINOIS] FED. AID PROJECT			CONTRACT NO. 60H20	