

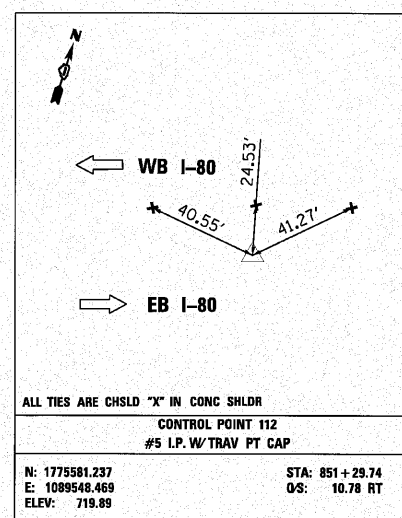
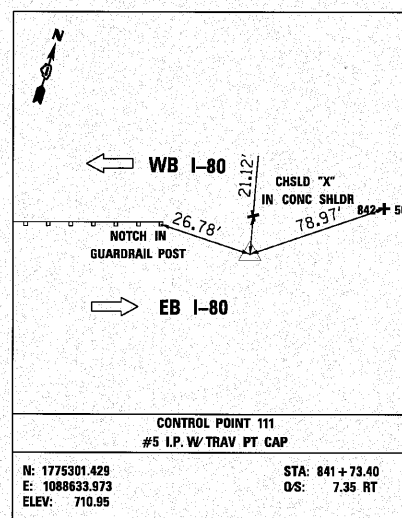


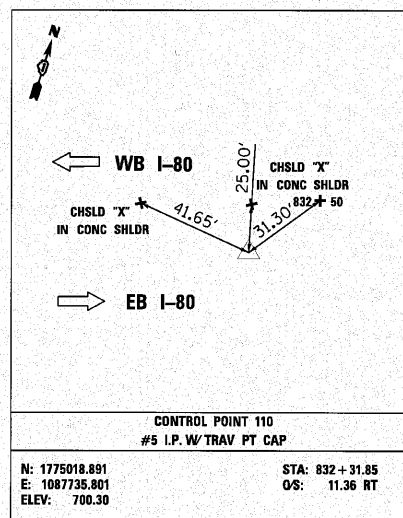

MATCHLINE STA. 822+00  
SEE SHEET 30

MATCHLINE STA. 852+00  
SEE SHEET 32

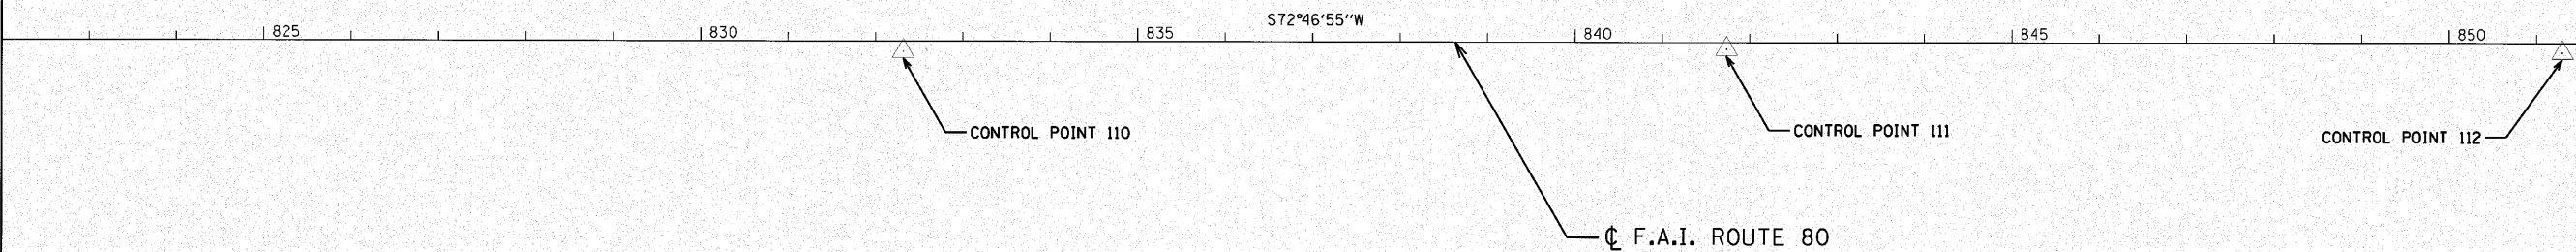

BM#	DESCRIPTION	ELEVATION
BM14	CHISELED SQUARE ON CONC. LIGHT POLE FOUNDATION AT STATION 831+00 150' EAST OF N.B. 355 BRIDGE.	698.47
BM15	CHISELED SQUARE ON CONC. LIGHT POLE FOUNDATION AT STATION 843+50 AT BEGINNING OF MERGE LANE FROM 355 S.B.	713.37

c:\Users\j338412\... \design\unassbkts\338412\align\Tieoff.dgn