


BM#	DESCRIPTION	ELEVATION
BM19	CHISELED SQUARE ON CONC. SIGN POST FOUNDATION AT STATION 889+00.	681.43
BM20	CHISELED SQUARE ON TOP OF CRASH WALL AT SOUTHEAST CORNER OF I-80 E.B. BRIDGE OVER RAILROAD AT STATION 898+72.	689.96
BM21	CHISELED SQUARE ON CONC. SIGN POST FOUNDATION AT STATION 918+50. SIGN READS AVI TRUCKS, VEHICLES USE RIGHT LANE. PRE-PASS SITE.	689.62

PROJECT COORDINATES

NUMBER	LOCATION	DESCRIPTION	STATION	NORTHING	EASTING
15	FAT-80	P.O.T.	882+50	1776515.1530	1092525.7022

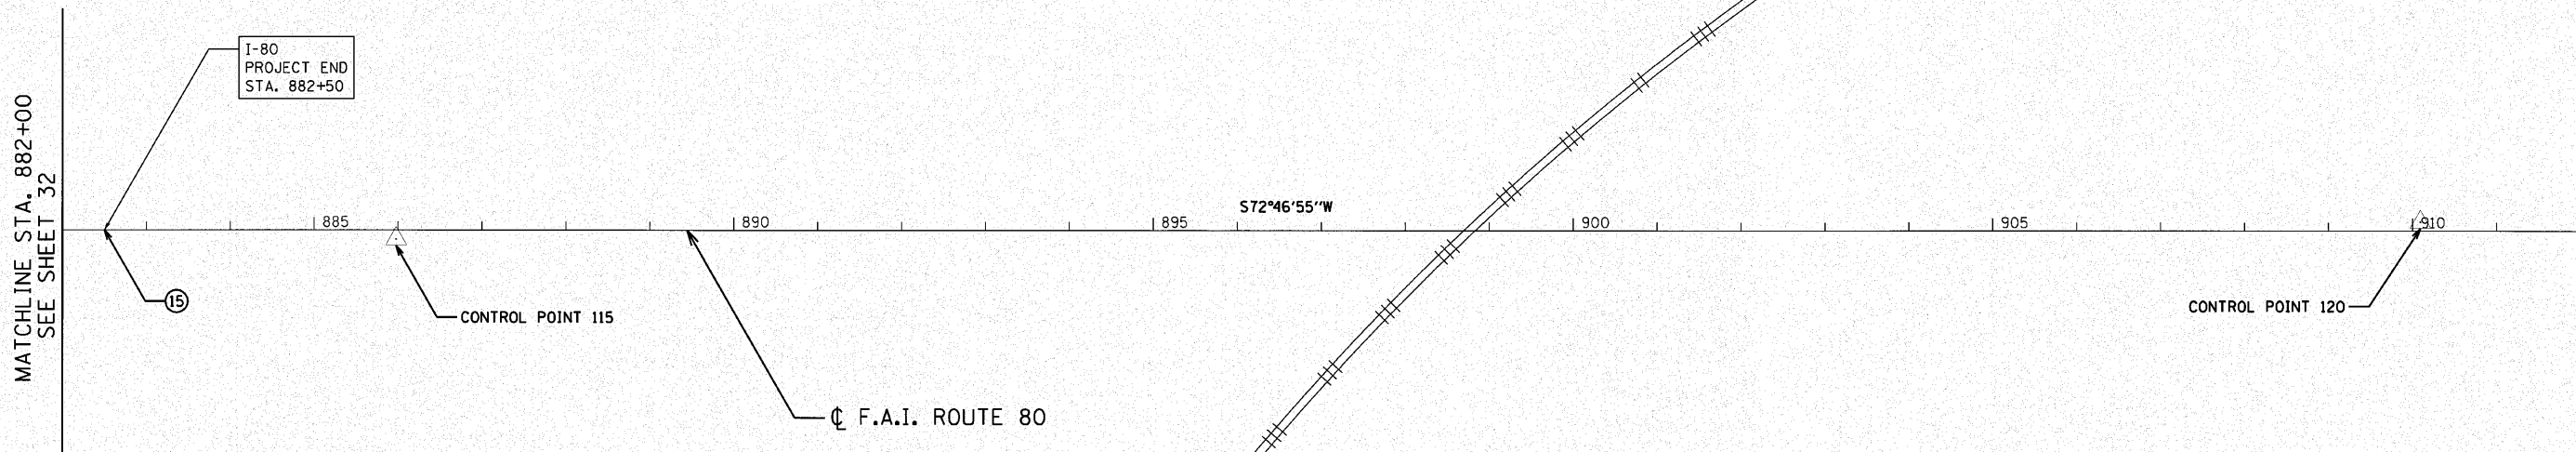



MATCHLINE STA. 882+00  
SEE SHEET 32

I-80  
PROJECT END  
STA. 882+50

CONTROL POINT 115

☐ F.A.I. ROUTE 80

CONTROL POINT 120

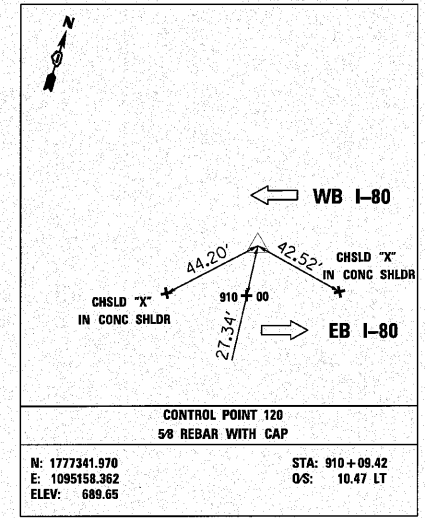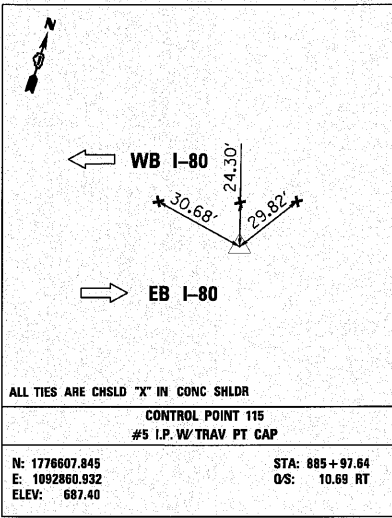

m:\projects\13281\c:\west\design\m\asheets\3281\1-11\fig11e97.dgn