
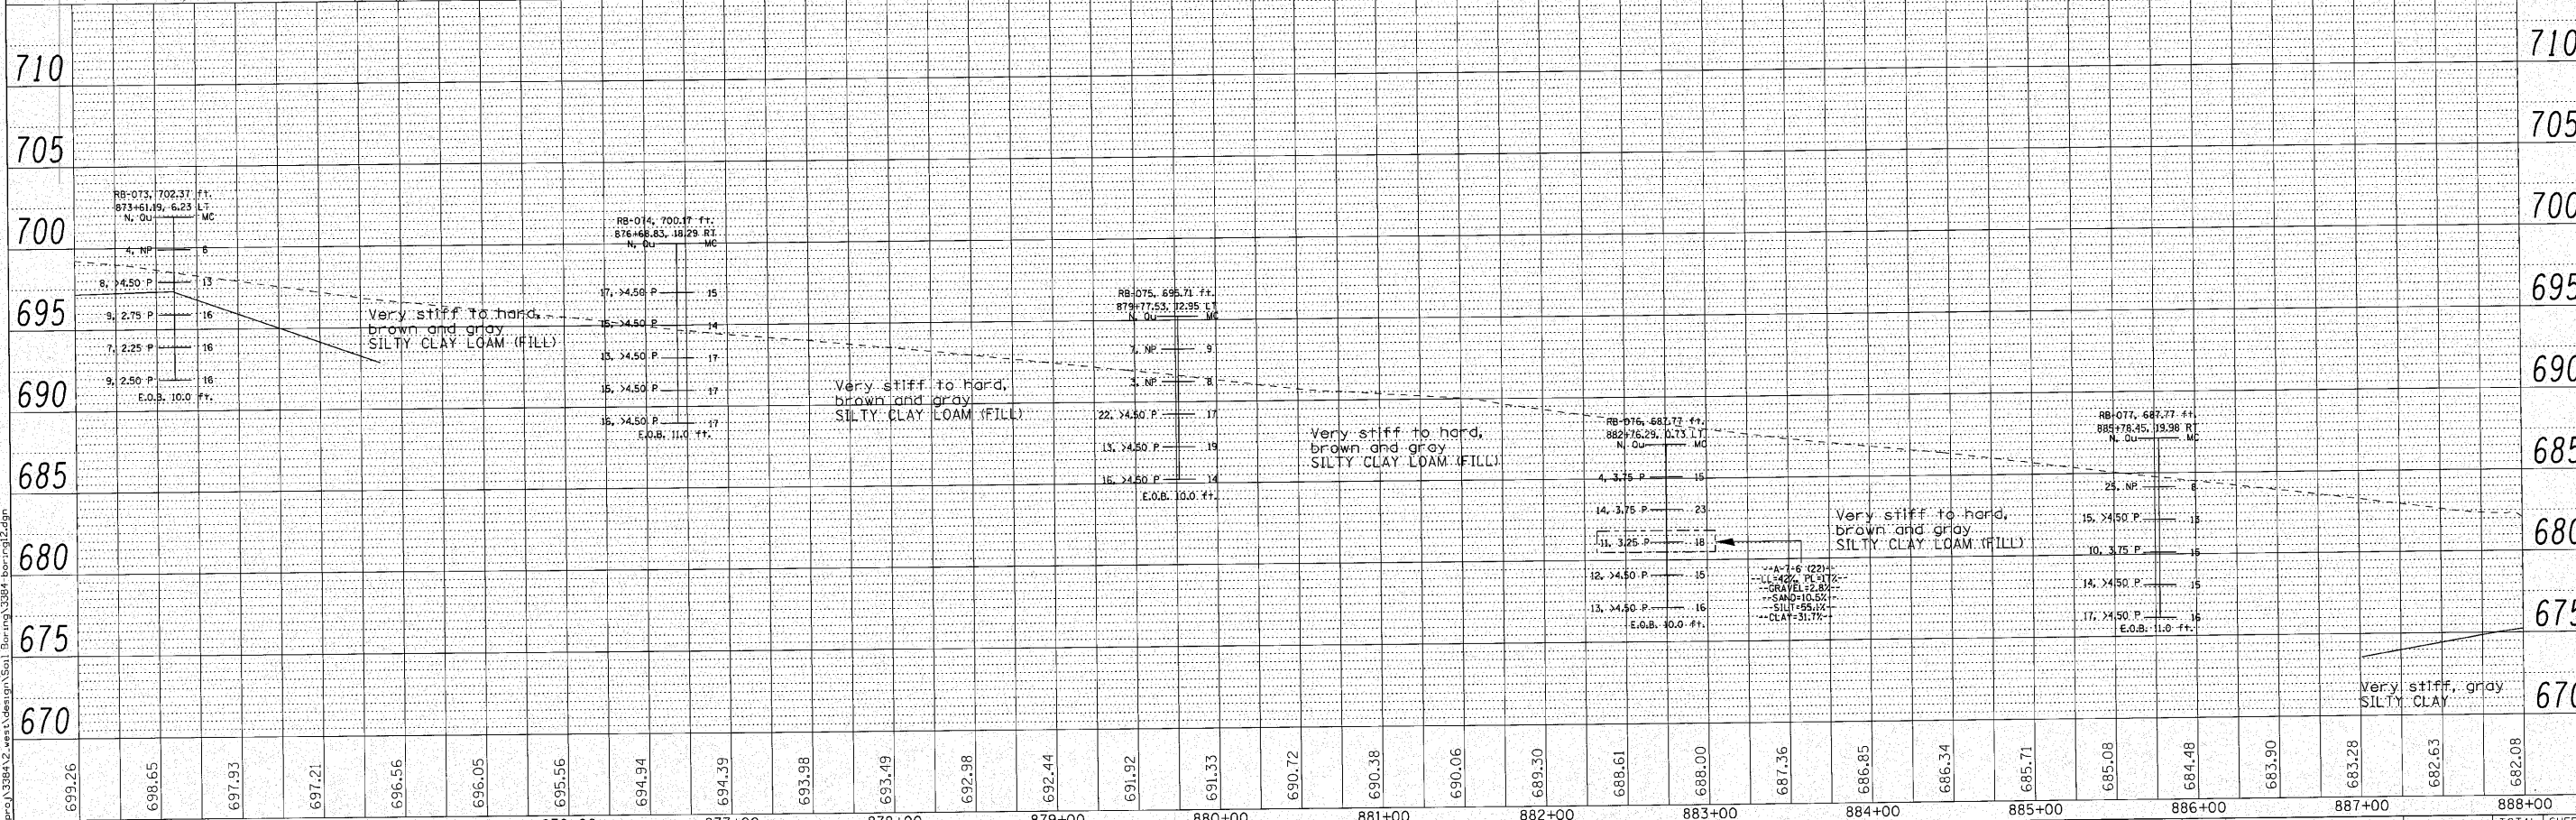


GROUND DATA OMITTED DUE TO OBSTRUCTED VIEW

F.A.I. ROUTE 80  
STA. 882+50  
PROJECT ENDS

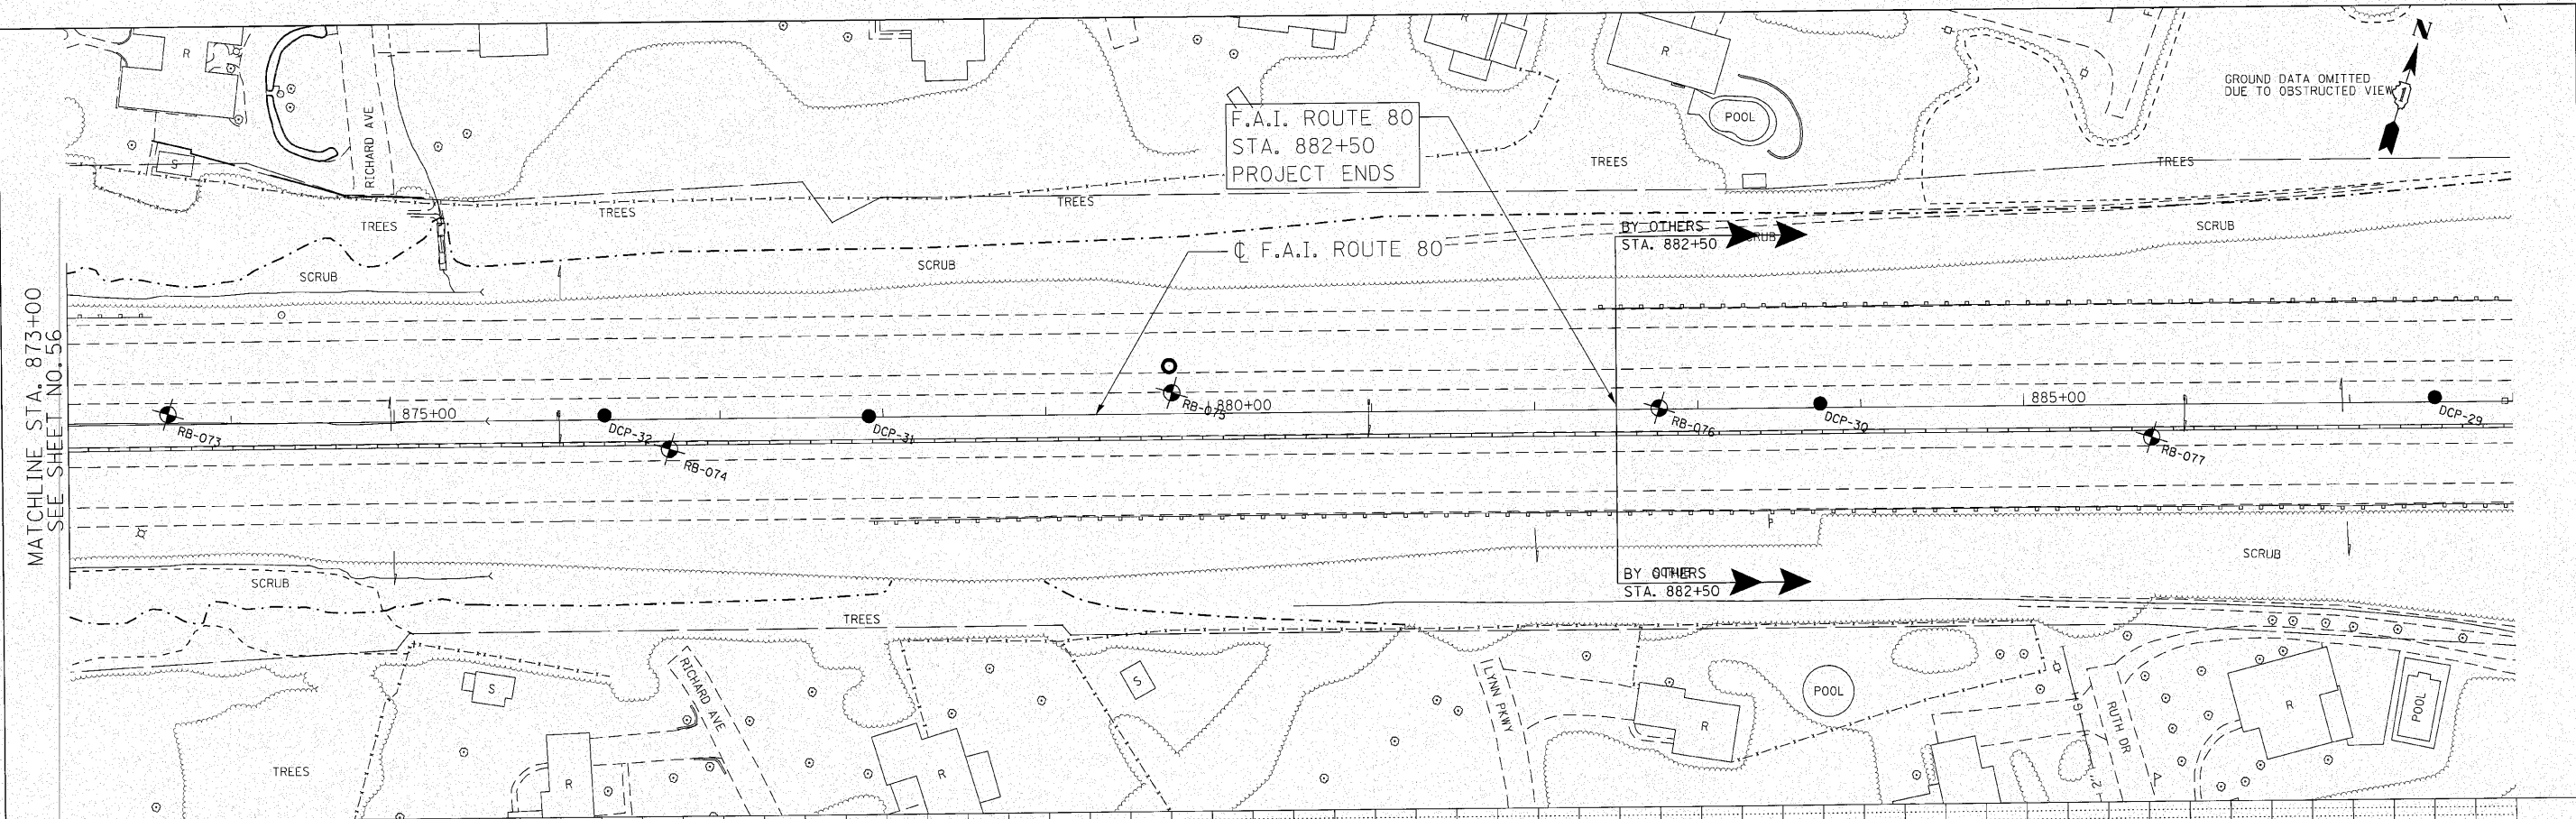

DATE	BY

PLANNED PLOTTED CHECKED  
NOTE BOOK FILE NAME  
NO. CAD FILE NAME

DATE	BY

PROFILE SURVEYED PLOTTED CHECKED  
NOTE BOOK FILE NAME  
NO. STRUCTURE NOTES CHD

**ENGINEERING CONSULTANT**  
**Clorba Group, Inc.**  
CONSULTING ENGINEERS  
507 North Commonwealth Avenue, Suite 402  
Chicago, Illinois 60659  
Tel: 773.509.7484 Fax: 773.775.4014  
Email: chicago@clorba.com

USER NAME = ccoornwall	DESIGNED - CRC	REVISED -
PLOT SCALE = 50.0000' / IN.	DRAWN - JMK	REVISED -
PLOT DATE = 10/27/2010	CHECKED - MRJ	REVISED -
	DATE = 10/27/2010	REVISED -

**STATE OF ILLINOIS  
DEPARTMENT OF TRANSPORTATION**

**F.A.I. 80 FROM US 30 TO US 45  
SOIL BORING LOCATION PLANS AND SOIL PROFILES**  
SCALE: 1" = 50' SHEET NO. OF SHEETS STA. 873+00 TO STA. 882+50

F.A.I. RTE.	SECTION	COUNTY	TOTAL SHEETS NO.	SHEET NO.
80	99-5-Y	WILL	276	57

CONTRACT NO. 60147  
ILLINOIS FED. AID PROJECT