
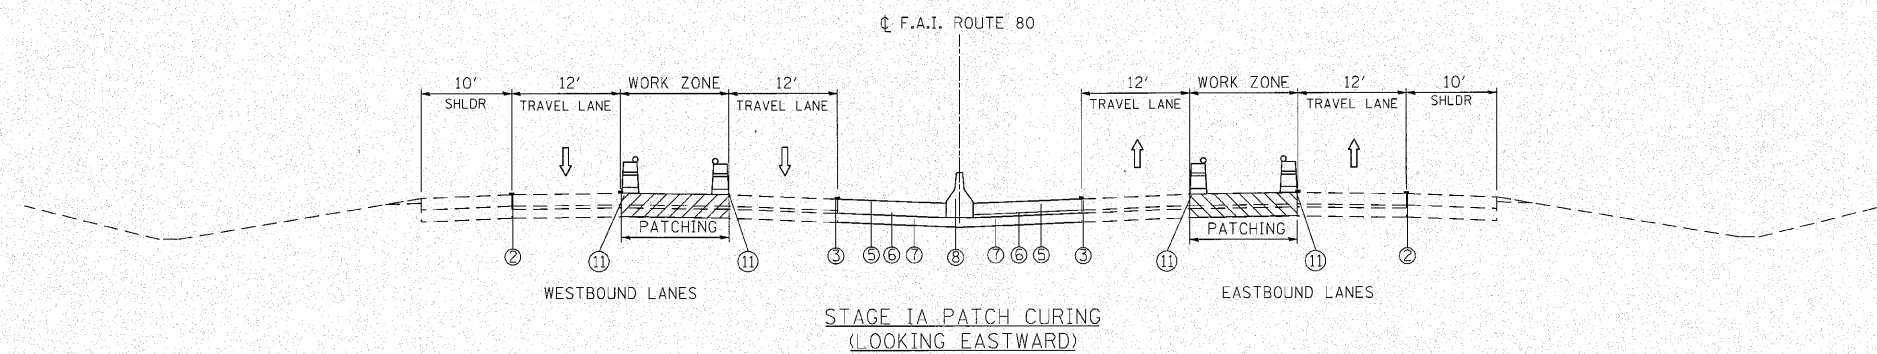


LEGEND

- ① PAVEMENT MARKING TAPE, TYPE III 4" (YELLOW)
- ② PAVEMENT MARKING TAPE, TYPE III 4" (WHITE)
- ③ POLYUREA PAVT. MARKING TYPE I, 4" (YELLOW)
- ④ POLYUREA PAVT. MARKING TYPE I, 5" (WHITE 10' DASH 30' SKIP)
- ⑤ PROPOSED PCC SHOULDER 12-1/4"
- ⑥ PROPOSED STABILIZED SUB-BASE, 4"
- ⑦ PROPOSED AGGREGATE SUBGRADE, 12"
- ⑧ CONCRETE BARRIER, DOUBLE FACE
- ⑨ TEMPORARY CONCRETE BARRIER
- ⑩ RELOCATE TEMPORARY CONCRETE BARRIER (STATE OWNED)
- ⑪ DRUMS W/ STEADY BURN LIGHTS @ 100' C-C

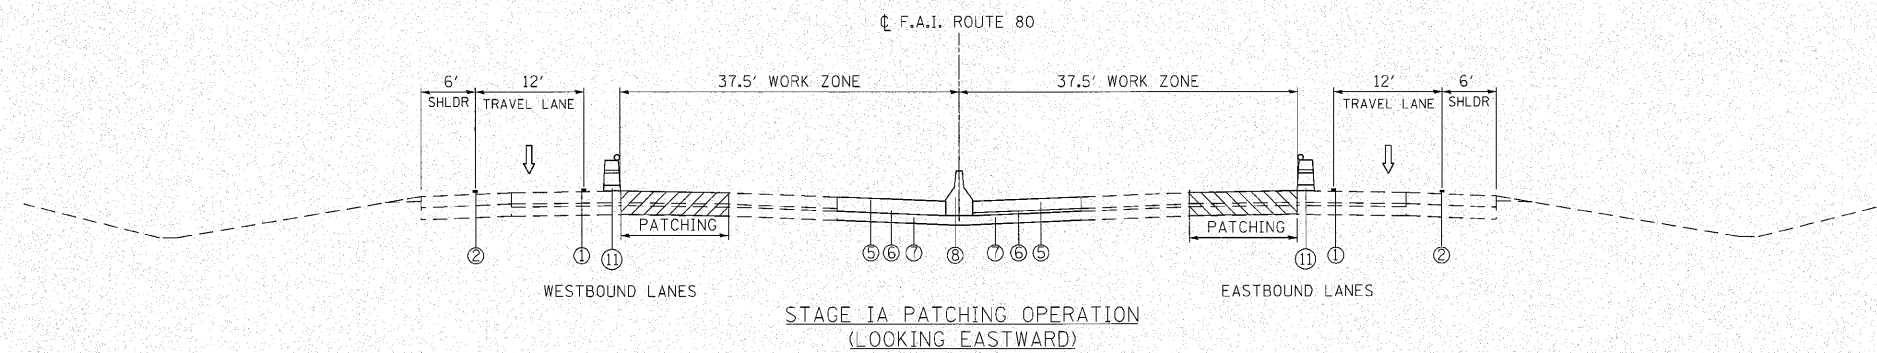

r:\p\13384\2_wes\design\DOT_13384\staging_traffic\typical_02.dgn

Clorba Group, Inc. CONSULTING ENGINEERS <small>6607 North Cumberland Avenue, Suite 402 Chicago, Illinois 60630 Tel: 773.775.4000 Fax: 773.775.4014 Email: Chicago@clorba.com</small>	USER NAME = oodmwell	DESIGNED - CRC	REVISED -	STATE OF ILLINOIS DEPARTMENT OF TRANSPORTATION	F.A.I. 80 FROM US 30 TO NS RAILROAD STAGING AND TRAFFIC CONTROL - TYPICAL SECTIONS	F.A.I. RTE. = 80	SECTION = 99-5-Y	COUNTY = WILL	TOTAL SHEETS = 276	SHEET NO. = 61
	PLOT SCALE = 1/8" = 1' IN.	DRAWN - JMK	REVISED -			CHECKED - MRJ	REVISED -	CONTRACT NO. 60147		
PLOT DATE = 10/27/2010	DATE = 10/27/2010	REVISED -	REVISED -	SCALE: SHEET NO. OF SHEETS STA. TO STA.		ILLINOIS FED. AID PROJECT				