


- LEGEND**
- WORK ZONE
  - DIRECTION OF TRAVEL
  - DRUM W/ STEADY BURN LIGHT
  - TEMP CONCRETE BARRIER
  - BARRICADE, TYPE III
  - ① PAVEMENT MARKING TAPE, TYPE III 4" (WHITE)
  - ② WET REFLECTIVE TEMPORARY TAPE, TYPE III, 5 INCH SKIP-DASH (WHITE-30 FT/10 FT)
  - ③ PAVEMENT MARKING TAPE, TYPE III 4" (YELLOW)
  - ④ PAVEMENT MARKING TAPE, TYPE III 8" (WHITE)
  - ⑤ PAVEMENT MARKING TAPE, TYPE III 12" (WHITE)
  - ⑥ POLYUREA PAVEMENT MARKING TYPE I - LINE 4" (YELLOW)
  - ⑦ POLYUREA PAVEMENT MARKING TYPE I - LINE 5" (WHITE) (10' DASH 30' SKIP)

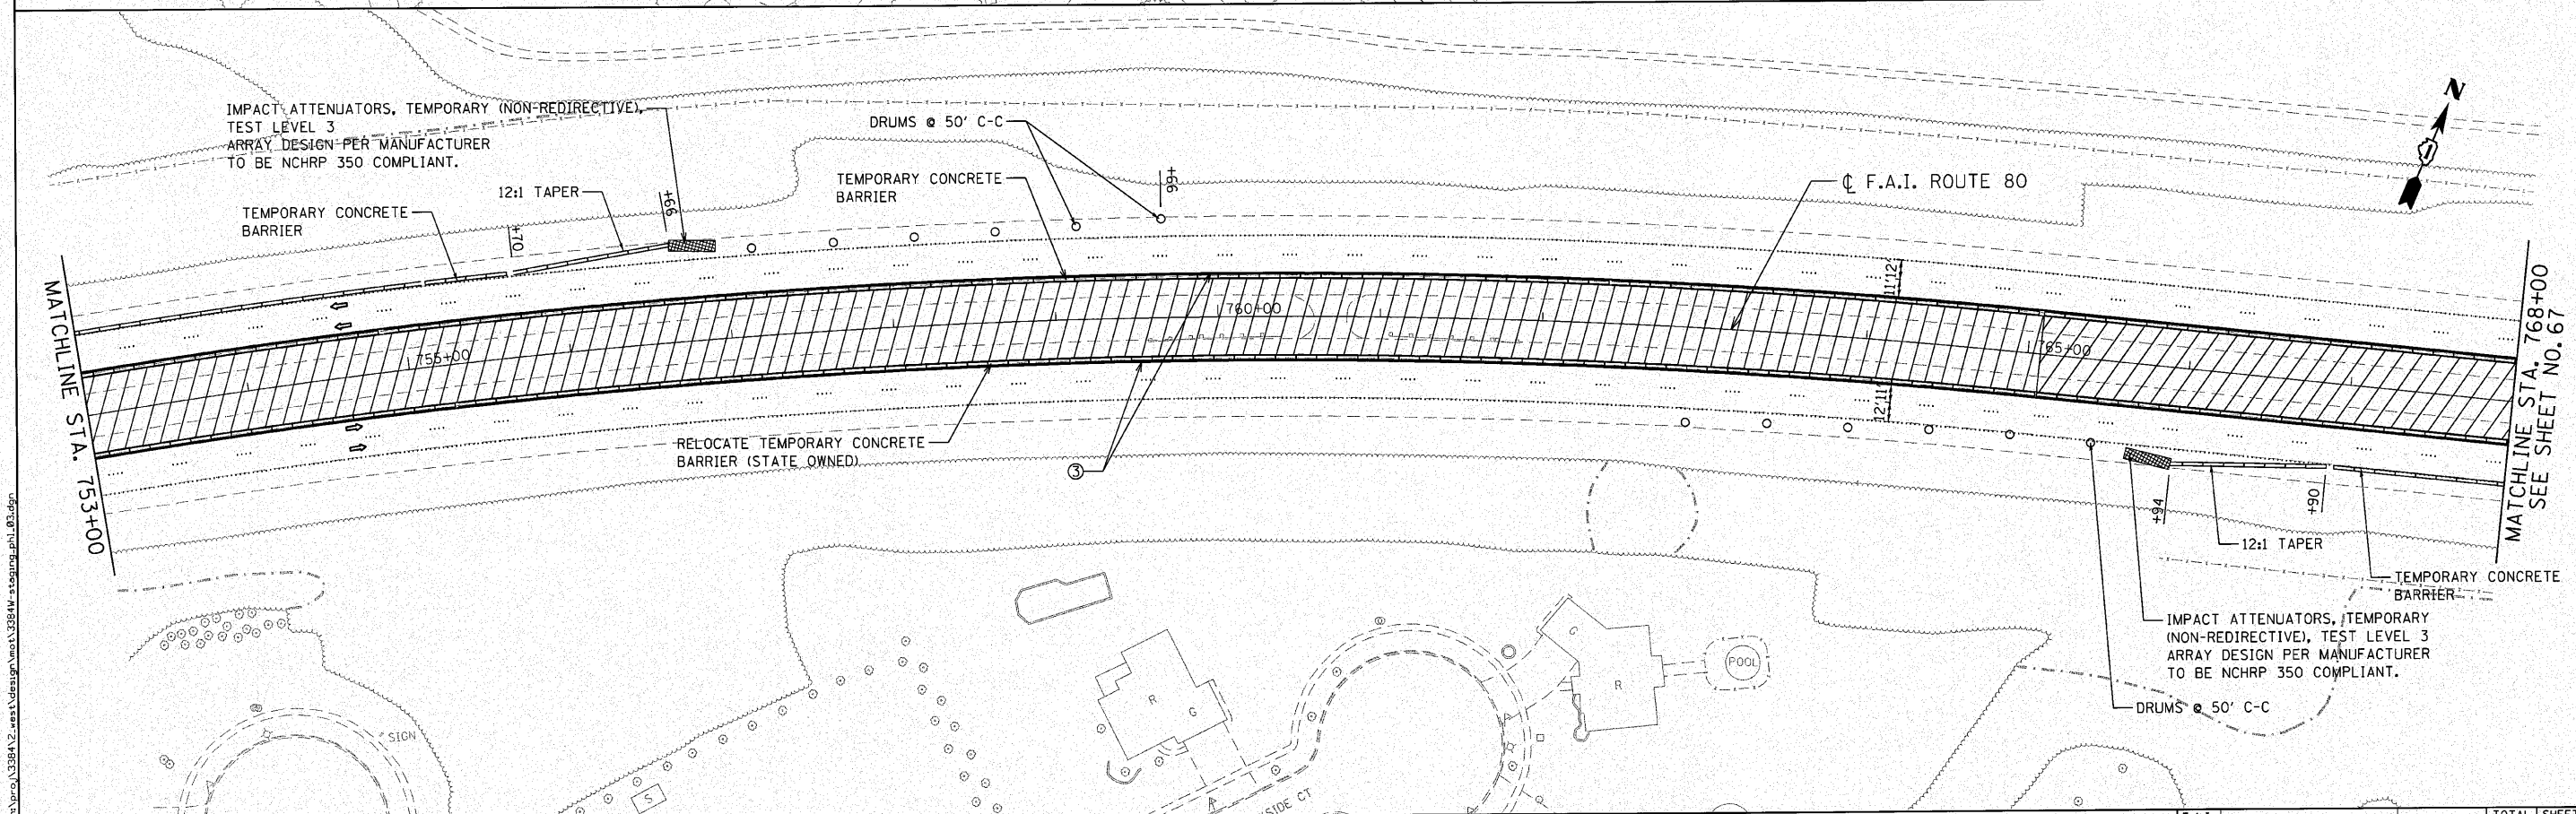

<p><b>Giorba Group, Inc.</b> CONSULTING ENGINEERS 1501 North Cumberland Avenue, Suite 402 Chicago, IL 60642 Tel: 773.775.6956 Fax: 773.775.4014 Email: Chicago@Giorba.com</p>	USER NAME = jk_jellman	DESIGNED - CRC	REVISED -	<p align="center"><b>STATE OF ILLINOIS</b> <b>DEPARTMENT OF TRANSPORTATION</b></p>	<p align="center"><b>F.A.I. 80 FROM US 30 TO NS RAILROAD</b> <b>STAGING AND TRAFFIC CONTROL - STAGE I</b></p>	F.A.I. RTE. = 80	SECTION = 99-5-Y	COUNTY = WILL	TOTAL SHEETS = 276	SHEET NO. = 66
	PLOT SCALE = 50,0000' / IN.	CHECKED - MRJ	REVISIED -			SCALE: 1" = 50'	SHEET NO. OF SHEETS	STA. 738+00 TO STA. 768+00	CONTRACT NO. 60147	
	PLOT DATE = 12/2/2010	DATE = 10/27/2010	REVISIED -							