



LEGEND

- ① PAVEMENT MARKING TAPE, TYPE III 4" (WHITE)
 - ② WET REFLECTIVE TEMPORARY TAPE, TYPE III, 5 INCH SKIP-DASH (WHITE-30 FT/10 FT)
 - ③ PAVEMENT MARKING TAPE, TYPE III 4" (YELLOW)
 - ④ PAVEMENT MARKING TAPE, TYPE III 8" (WHITE)
 - ⑤ PAVEMENT MARKING TAPE, TYPE III 12" (WHITE)
 - ⑥ POLYUREA PAVEMENT MARKING TYPE I - LINE 4" (YELLOW)
 - ⑦ POLYUREA PAVEMENT MARKING TYPE I - LINE 5" (WHITE) (10' DASH 30' SKIP)
- WORK ZONE
 - DIRECTION OF TRAVEL
 - DRUM W/ STEADY BURN LIGHT
 - TEMP CONCRETE BARRIER
 - BARRICADE, TYPE III

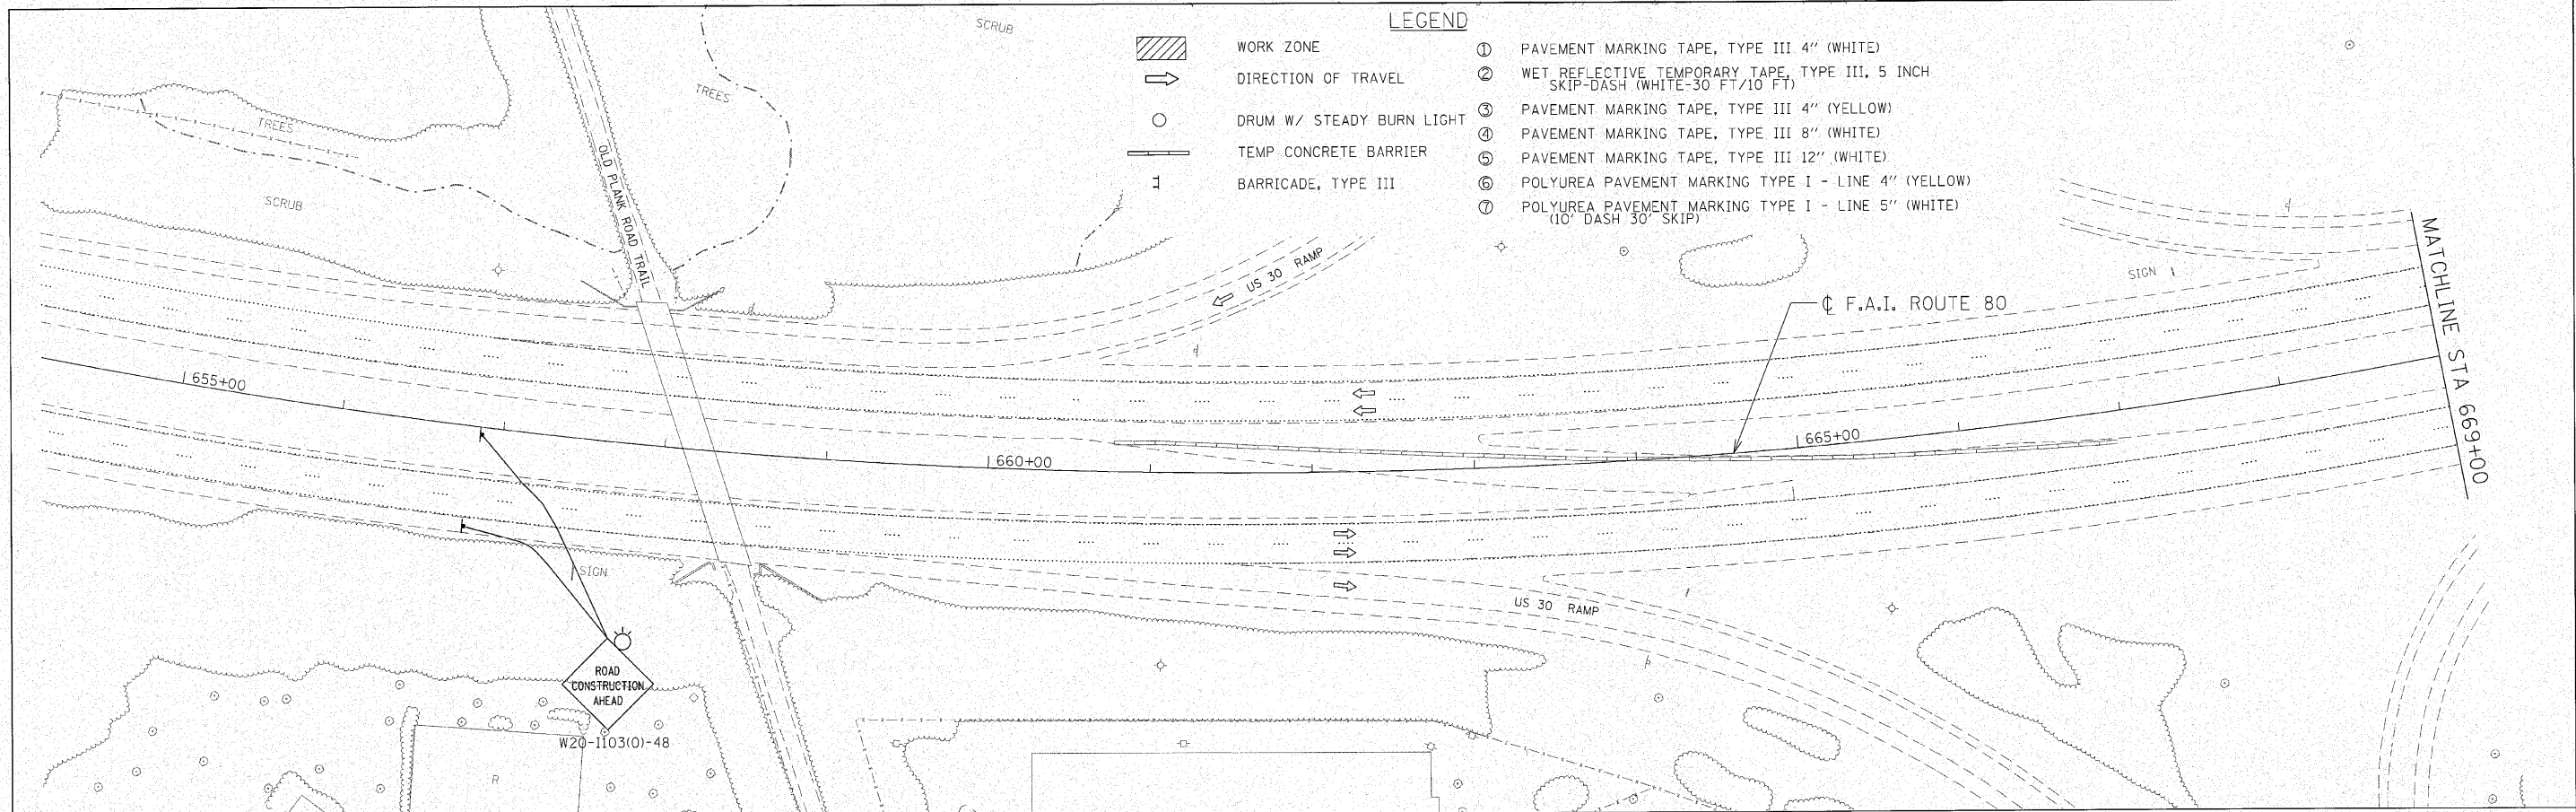

NOTE:
INSTALL ADDITIONAL ADVANCE SIGNS
AS SHOWN ON CONSTRUCTION ZONE APPROACH
SHEET # 63 AND AS DIRECTED BY THE ENGINEER

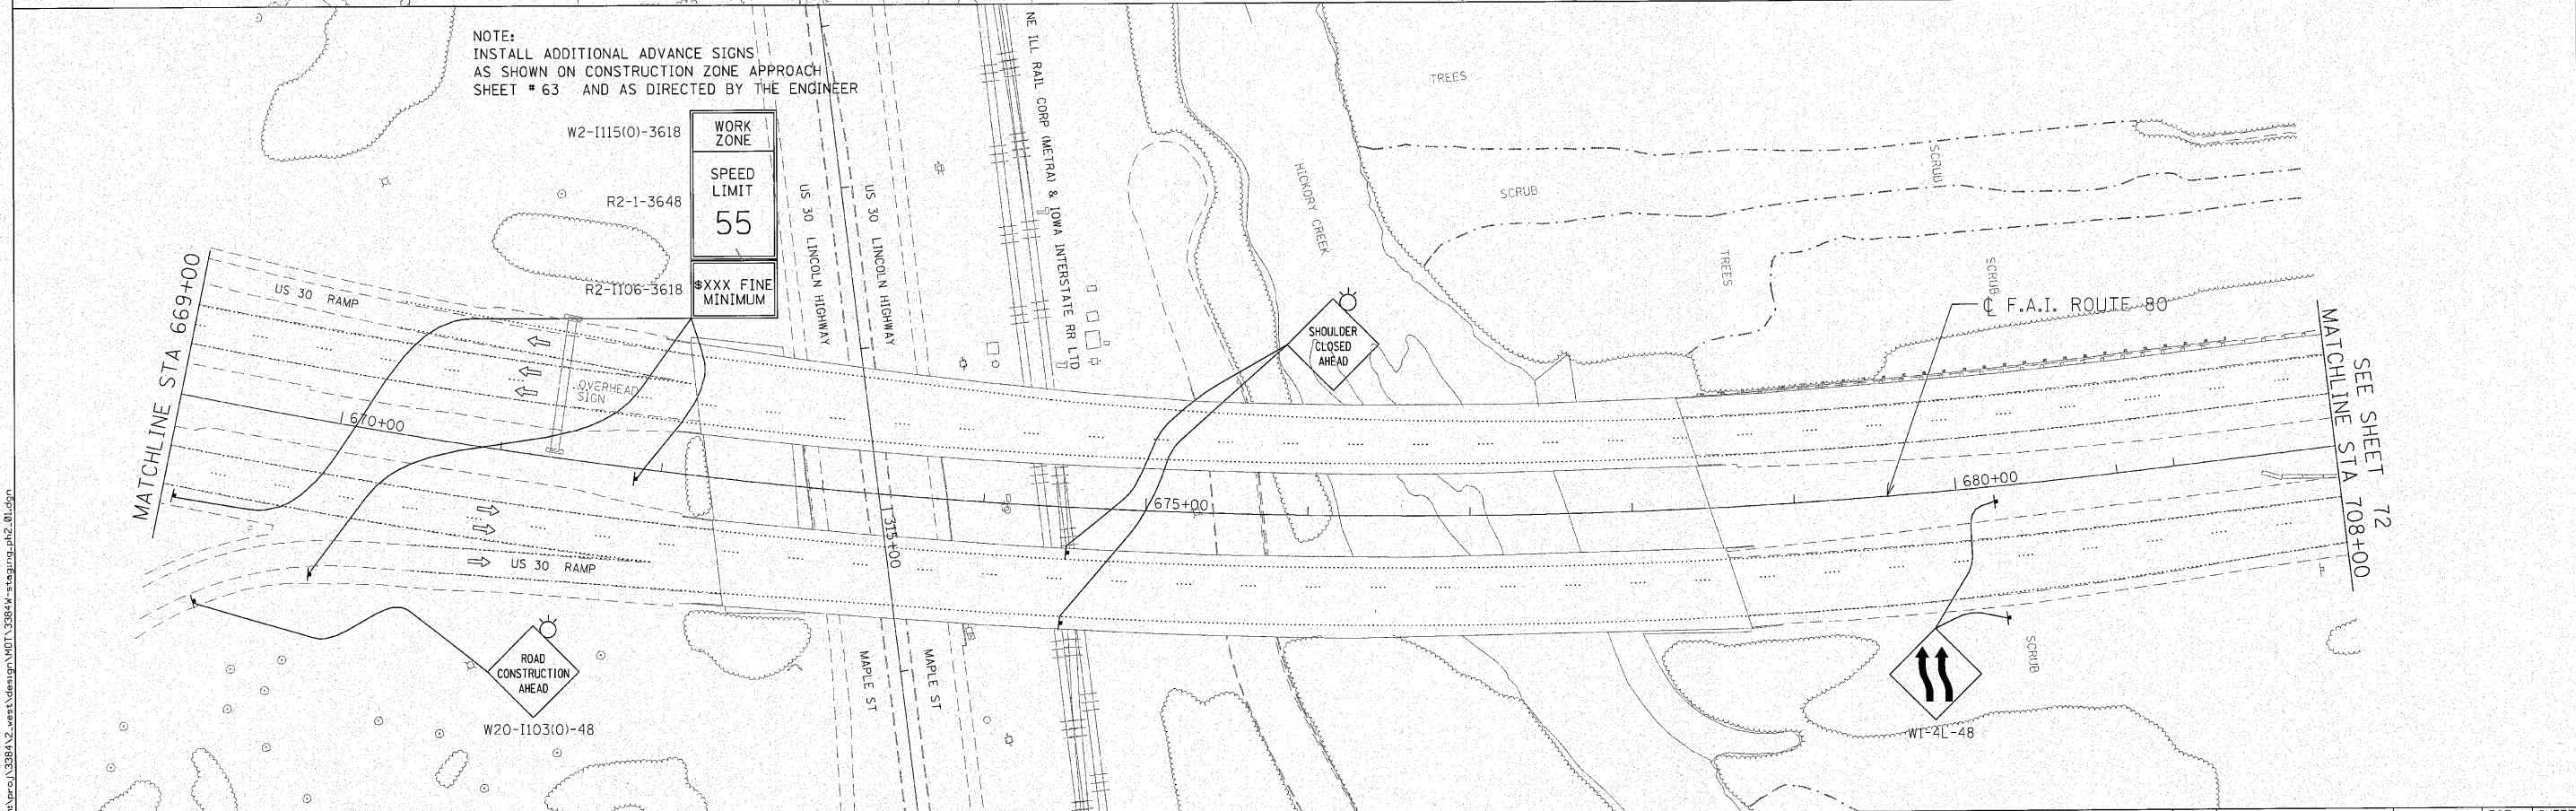

ENGINEERING CONSULTANT

Ciorba Group, Inc.
 CONSULTING ENGINEERS
 6607 North Cumberland Avenue, Suite 402
 Chicago, Illinois 60630
 Tel: 773.772.4008 Fax: 773.775.4614
 Email: cgroup@ciorba.com

| | | |
|-----------------------------|-------------------|-----------|
| USER NAME = ecornewell | DESIGNED - CRC | REVISED - |
| PLOT SCALE = 50.0000' / IN. | DRAWN - JMK | REVISED - |
| PLOT DATE = 10/27/2010 | CHECKED - MRJ | REVISED - |
| | DATE = 10/27/2010 | REVISED - |

STATE OF ILLINOIS
DEPARTMENT OF TRANSPORTATION

F.A.I. 80 FROM US 30 TO NS RAILROAD
STAGING AND TRAFFIC CONTROL - STAGE II
 SCALE: 1" = 50' SHEET NO. OF SHEETS STA. 655+00 TO STA. 708+00

| F.A.I. RTE. | SECTION | COUNTY | TOTAL SHEETS | SHEET NO. |
|---------------------------|---------|--------|--------------|-----------|
| 80 | 99-5-Y | WILL | 276 | 71 |
| CONTRACT NO. 60147 | | | | |
| ILLINOIS FED. AID PROJECT | | | | |

m:\pro\133842-west\design\DOT\33842-staging.ph2.dwg