


LEGEND

- WORK ZONE
- DIRECTION OF TRAVEL
- DRUM W/ STEADY BURN LIGHT
- TEMP CONCRETE BARRIER
- BARRICADE, TYPE III
- ① PAVEMENT MARKING TAPE, TYPE III 4" (WHITE)
- ② WET REFLECTIVE TEMPORARY TAPE, TYPE III, 5 INCH SKIP-DASH (WHITE-30 FT/10 FT)
- ③ PAVEMENT MARKING TAPE, TYPE III 4" (YELLOW)
- ④ PAVEMENT MARKING TAPE, TYPE III 8" (WHITE)
- ⑤ PAVEMENT MARKING TAPE, TYPE III 12" (WHITE)
- ⑥ POLYUREA PAVEMENT MARKING TYPE I - LINE 4" (YELLOW)
- ⑦ POLYUREA PAVEMENT MARKING TYPE I - LINE 5" (WHITE) (10' DASH 30' SKIP)

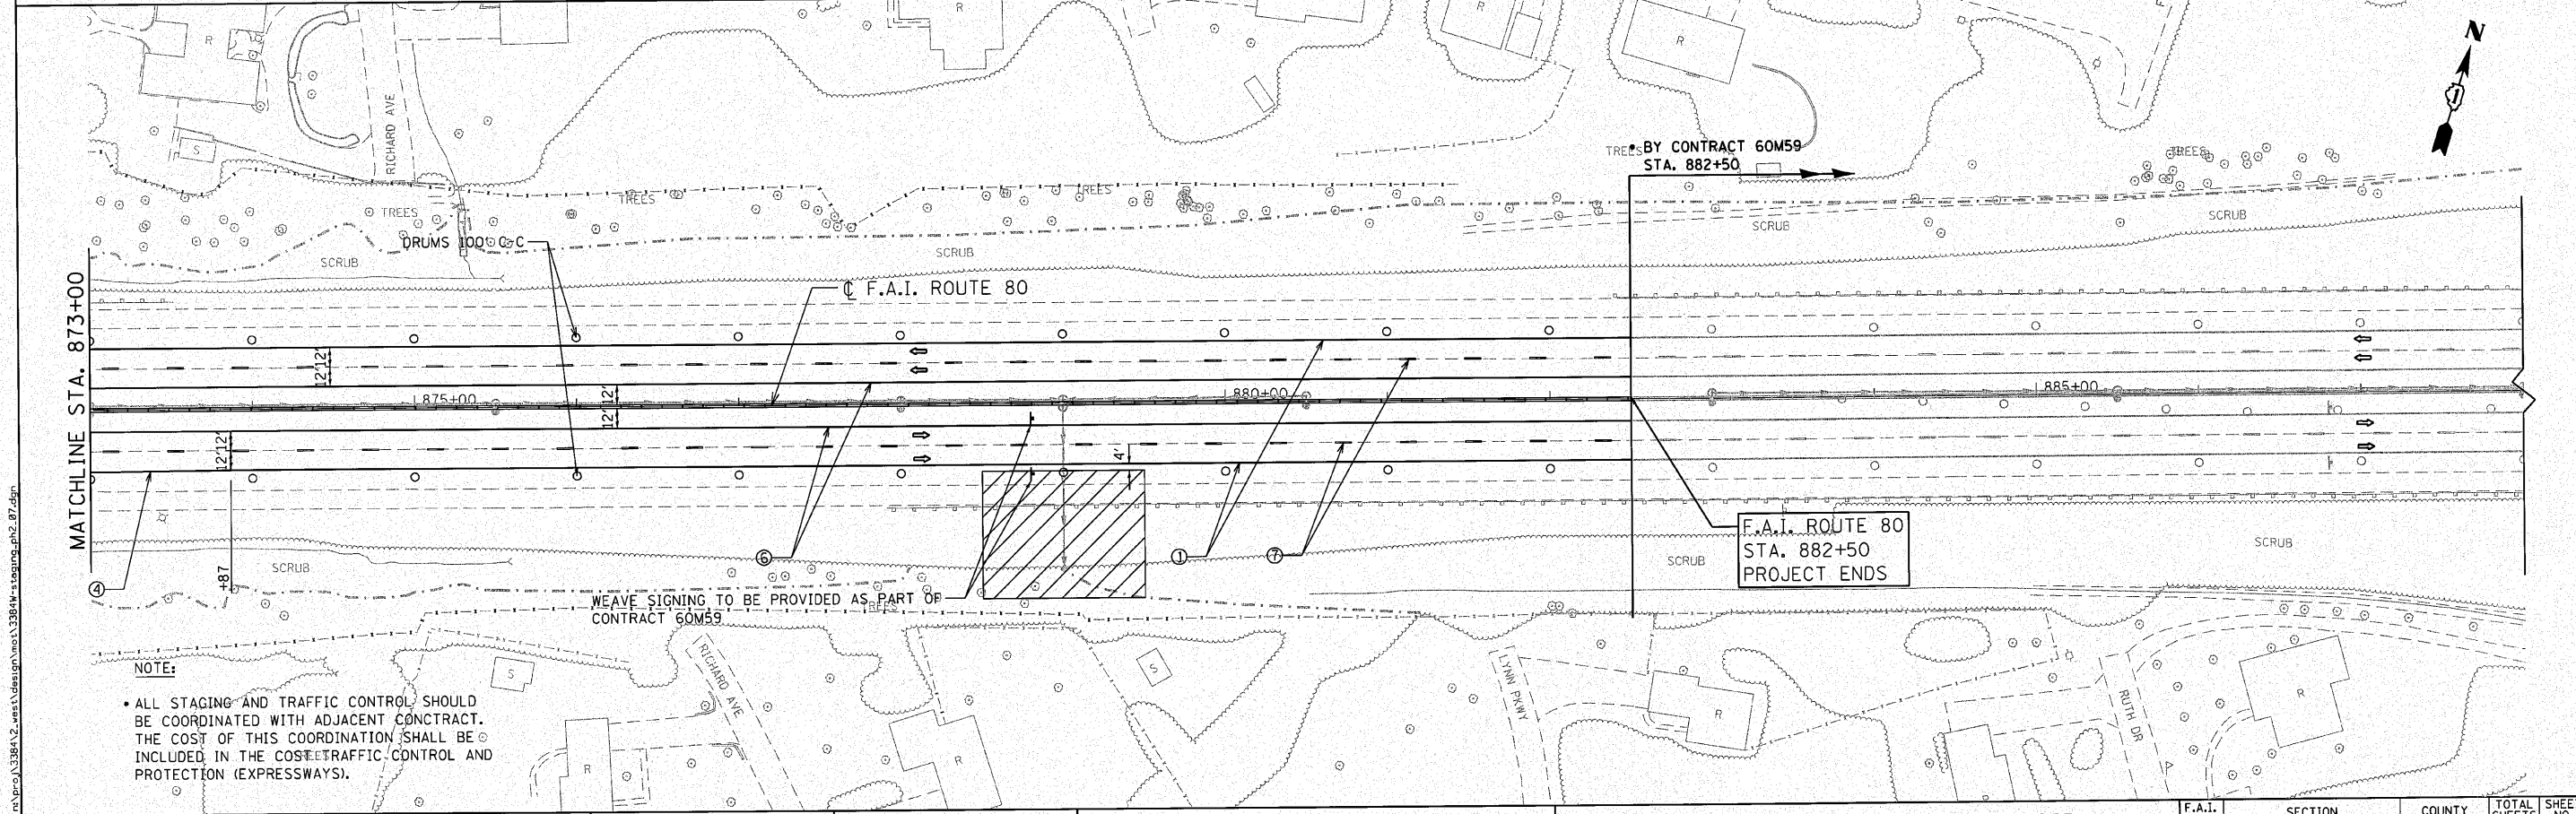

NOTE:

- ALL STAGING AND TRAFFIC CONTROL SHOULD BE COORDINATED WITH ADJACENT CONTRACT. THE COST OF THIS COORDINATION SHALL BE INCLUDED IN THE COST OF TRAFFIC CONTROL AND PROTECTION (EXPRESSWAYS).

<p>ENGINEERING CONSULTANT Ciorba Group, Inc. CONSULTING ENGINEERS 507 North Commercial Avenue, Suite 402 Chicago, Illinois 60656 Tel: 773.776.4200 Fax: 773.776.4016 Email: chicago@ciorba.com</p>	USER NAME = jk_jellison	DESIGNED - CRC	REVISED -	STATE OF ILLINOIS DEPARTMENT OF TRANSPORTATION	F.A.I. 80 FROM US 30 TO NS RAILROAD STAGING AND TRAFFIC CONTROL - STAGE II	F.A.I. RTE. 80	SECTION 99-5-Y	COUNTY WILL	TOTAL SHEETS 276	SHEET NO. 77
	PLOT SCALE = 50.0000' / IN.	CHECKED - MRJ	DATE - 10/27/2010			REVISOR -	SCALE: 1" = 50'	SHEET NO. OF SHEETS	STA. 858+00 TO STA. 882+50	CONTRACT NO. 60147