
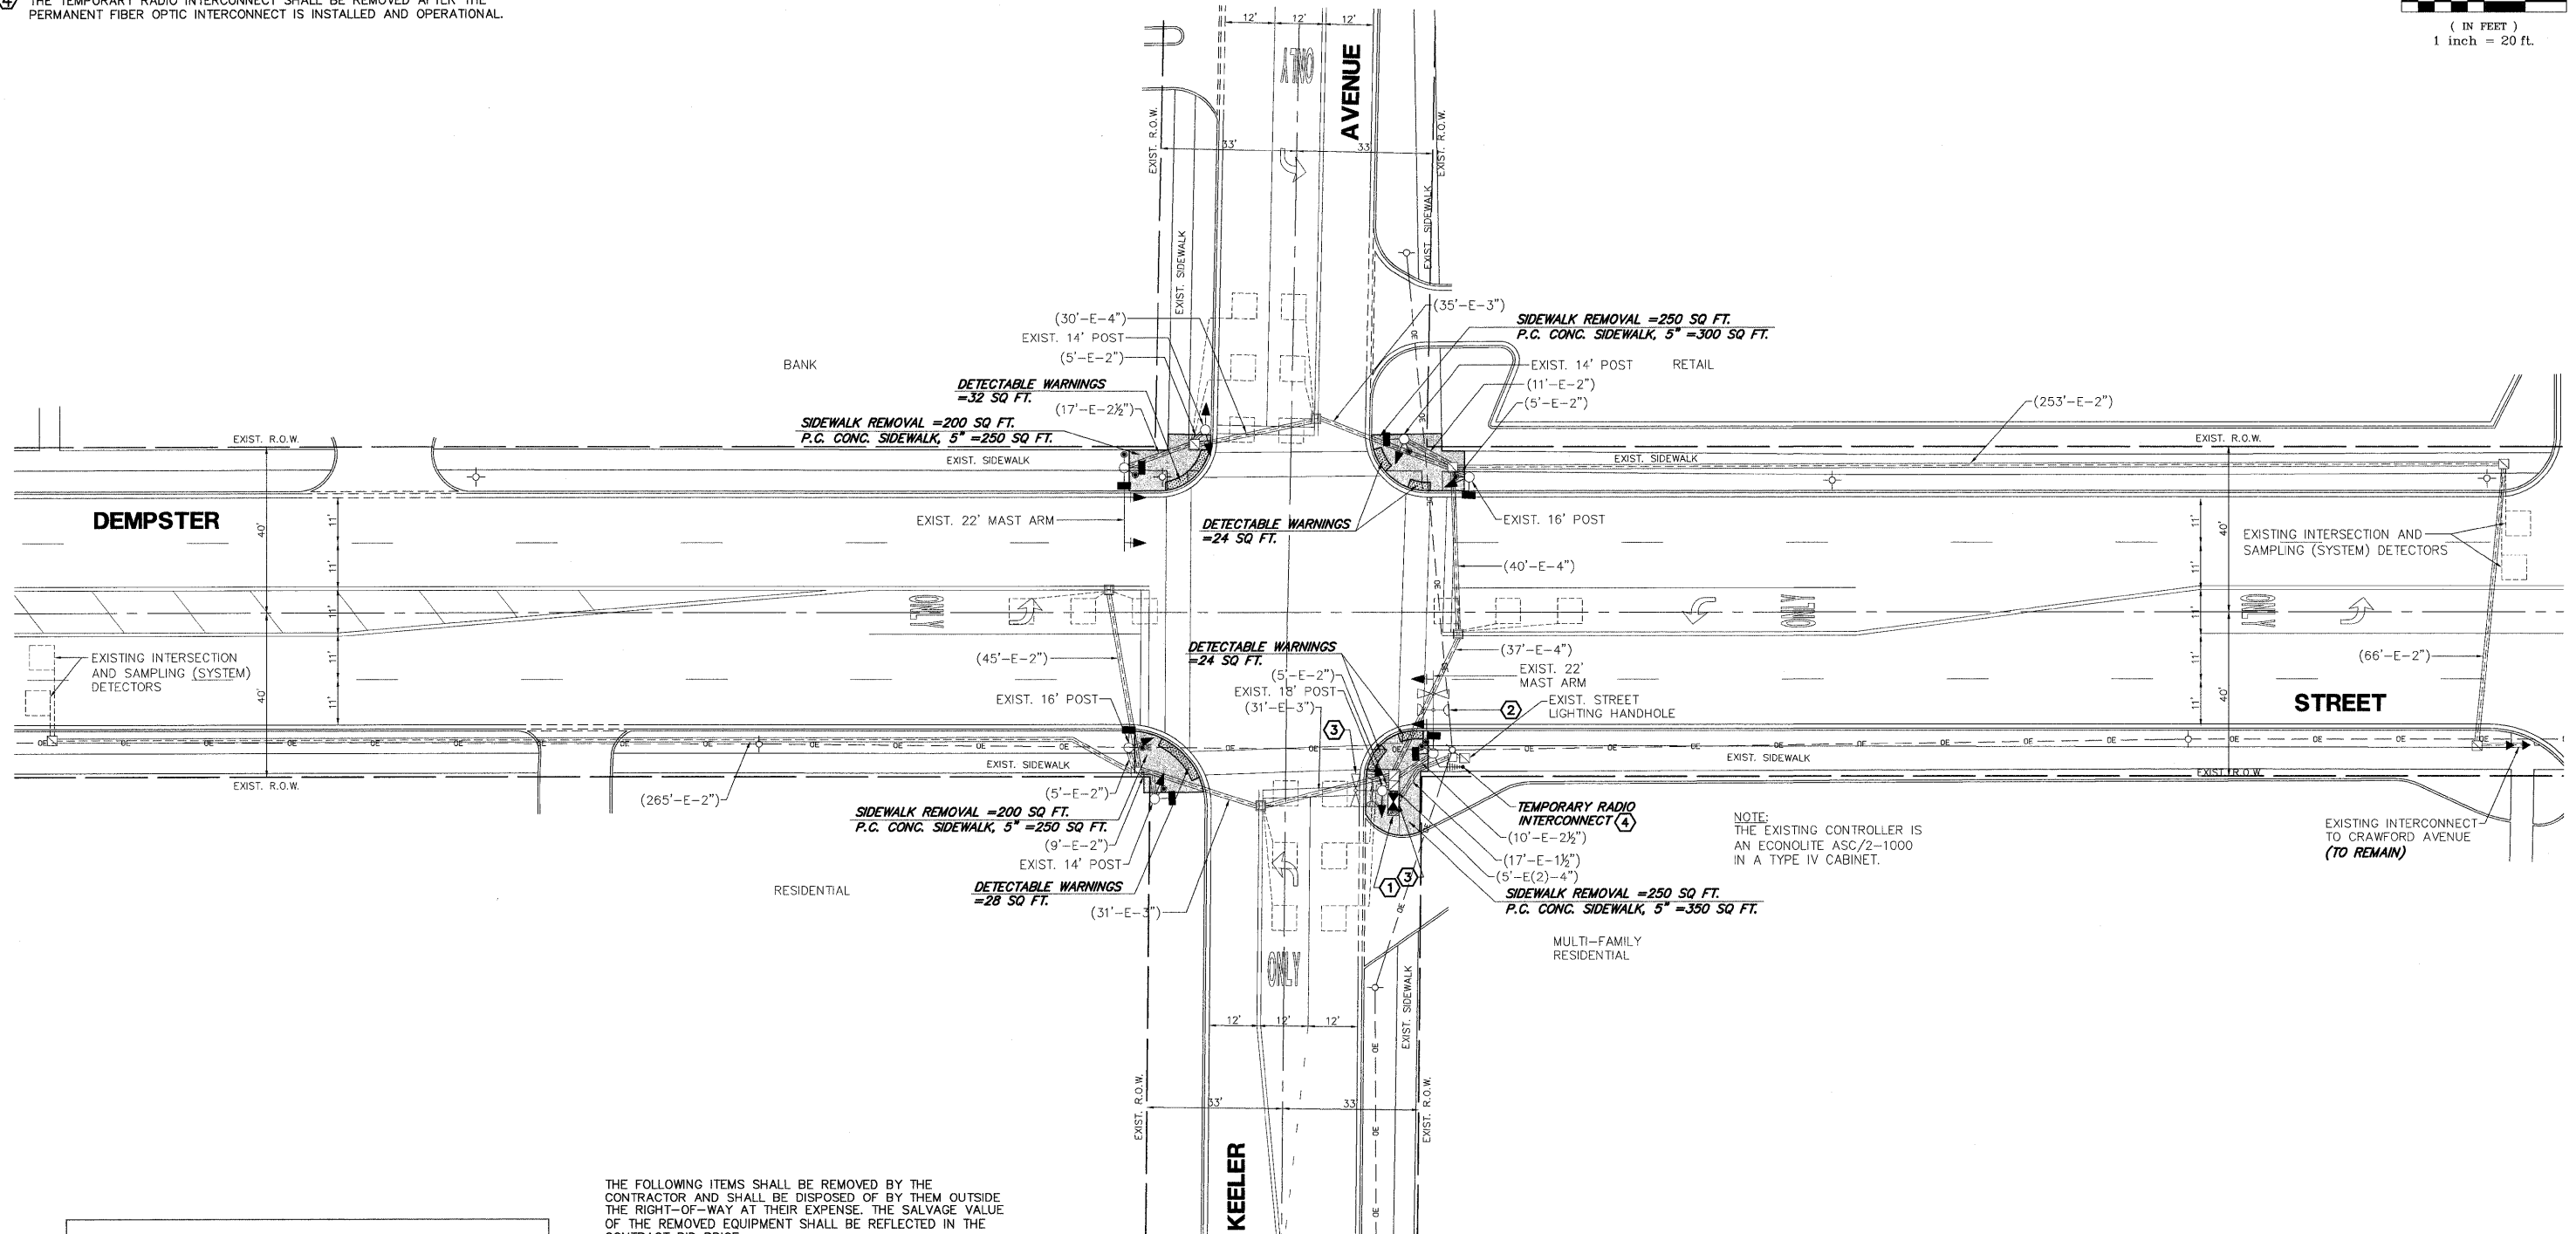


CONSTRUCTION NOTES:

- ① INSTALL UNINTERRUPTIBLE POWER SUPPLY UNIT ON LEFT SIDE OF CONTROLLER CABINET.
- ② ALL EXISTING CONFIRMATION BEACONS SHALL BE RETROFITTED WITH LED INDICATORS. THIS WORK SHALL BE INCIDENTAL TO THE PAY ITEM: UNINTERRUPTIBLE POWER SUPPLY.
- ③ REMOVE EXISTING CONTROLLER AND CABINET (COMPLETE) AND REPLACE WITH A FULL-ACTUATED CONTROLLER AND TYPE IV CABINET, SPECIAL ON THE EXISTING FOUNDATION.
- ④ THE TEMPORARY RADIO INTERCONNECT SHALL BE REMOVED AFTER THE PERMANENT FIBER OPTIC INTERCONNECT IS INSTALLED AND OPERATIONAL.

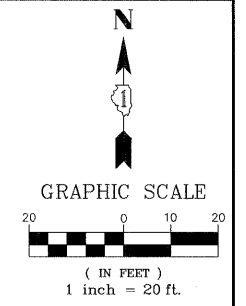

THE FOLLOWING ITEMS SHALL BE REMOVED BY THE CONTRACTOR AND SHALL BE DISPOSED OF BY THEM OUTSIDE THE RIGHT-OF-WAY AT THEIR EXPENSE. THE SALVAGE VALUE OF THE REMOVED EQUIPMENT SHALL BE REFLECTED IN THE CONTRACT BID PRICE.

- | | | |
|---|------|----------------------------------|
| 1 | EACH | CONTROLLER AND CABINET, COMPLETE |
| 4 | EACH | SIGNAL HEAD, 1-FACE, 3-SECTION |
| 4 | EACH | SIGNAL HEAD, 1-FACE, 5-SECTION |
| 2 | EACH | SIGNAL HEAD, 2-FACE, 3-SECTION |
| 4 | EACH | TRAFFIC SIGNAL BACKPLATE |
| 4 | EACH | PEDESTRIAN SIGNAL HEAD, 1-FACE |
| 2 | EACH | PEDESTRIAN SIGNAL HEAD, 2-FACE |
| 8 | EACH | PEDESTRIAN PUSH-BUTTON |
| 4 | EACH | INCANDESCENT CONFIRMATION BEACON |

Restoration of Work Area. Restoration of the traffic signal work area shall be incidental to the related pay items such as foundation, conduit, handhole, trench and backfill, etc., and no extra compensation shall be allowed. All roadway surfaces such as shoulders, medians, sidewalks, pavement, etc. shall be replaced in kind. All damage to mowed lawns shall be replaced with an approved sod, and all damage to unmowed fields shall be seeded in accordance with Standard Specifications 252 and 250 respectively.

THE TRAFFIC SIGNAL CONTROL EQUIPMENT FOR THIS PROJECT SHALL BE "ECONOLITE" TO MATCH THE EXISTING ADJACENT SYSTEM.

FILE NAME = Dempster @ Keeler.dwg	USER NAME = ZACH WALLSTEN	DESIGNED - JRD	REVISED -	STATE OF ILLINOIS DEPARTMENT OF TRANSPORTATION	TRAFFIC SIGNAL MODERNIZATION PLAN DEMPSTER STREET AT KEELER AVENUE	FAP RTE. VARIES	SECTION 2010-006TS	COUNTY COOK	TOTAL SHEETS 58	SHEET NO. 28	GHA #4085.868
PLOT SCALE = 1" = .08'				SCALE 1"=20'		SHEET NO. OF SHEETS STA. TO STA.		CONTRACT #:		ILLINOIS FED. AID PROJECT	
PLOT DATE = 10/29/2010								60K24			