
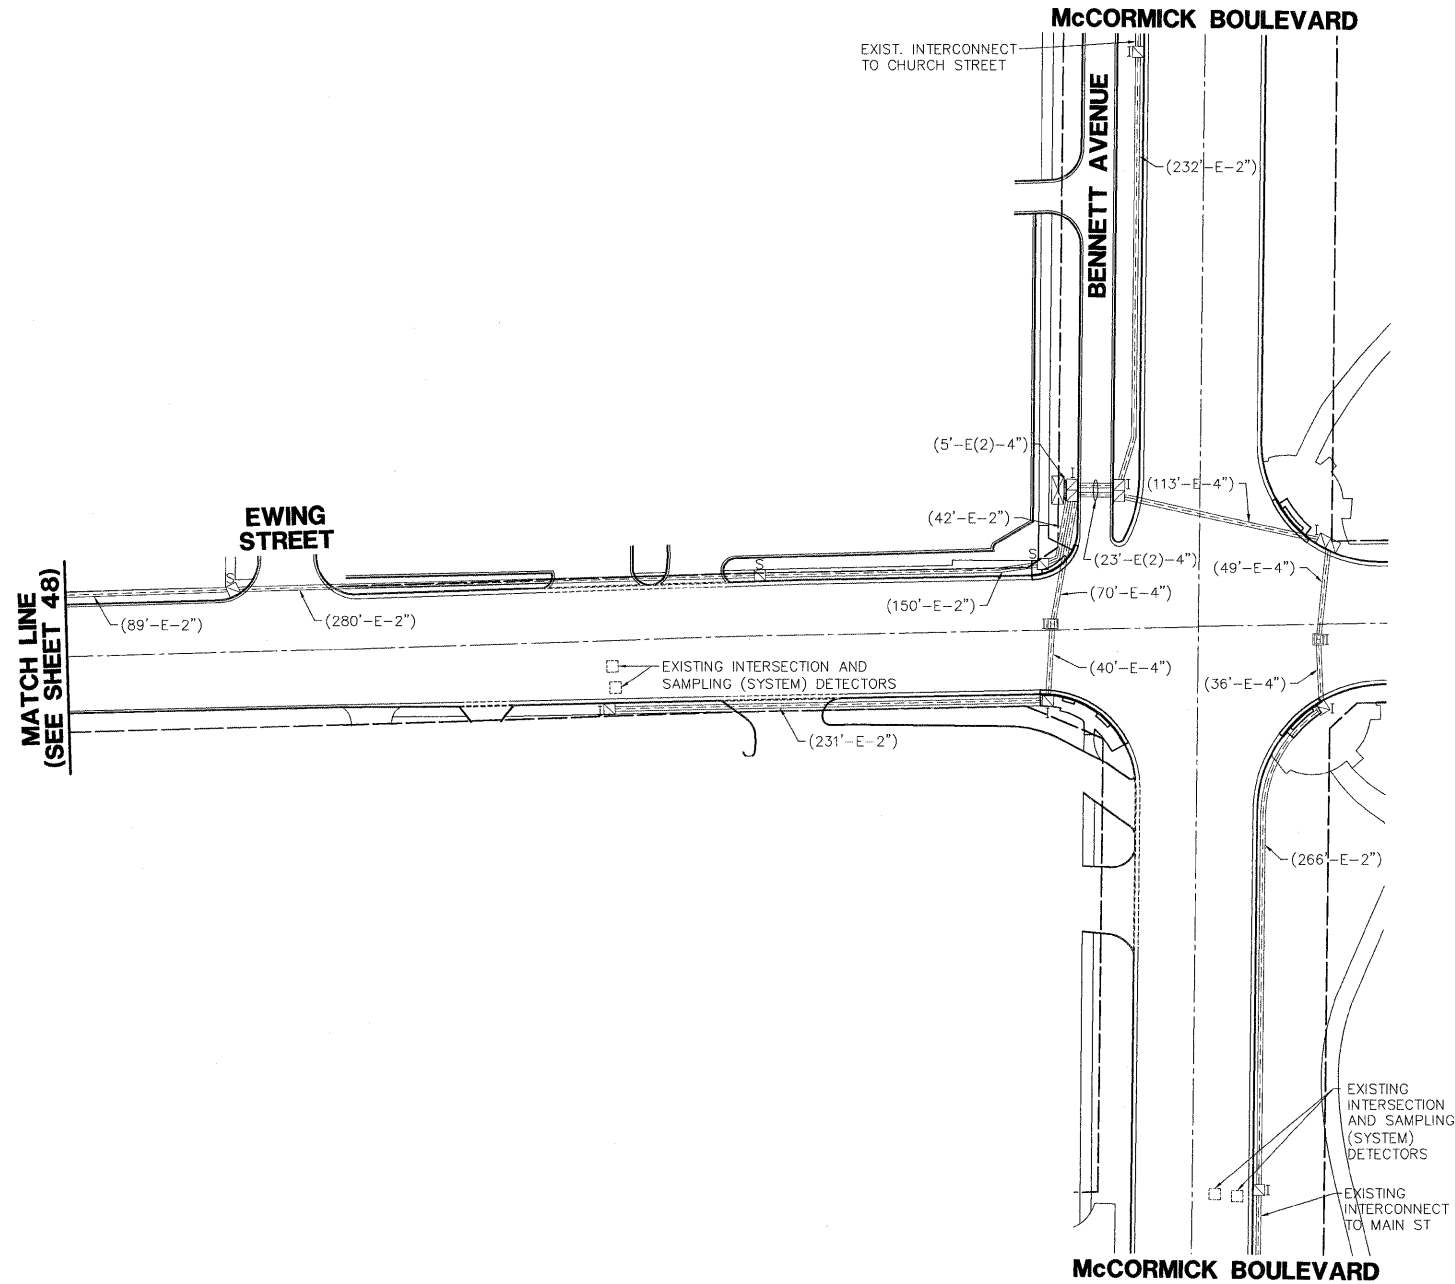


CONSTRUCTION NOTES:

- ① THE CONTRACTOR SHALL REMOVE ALL EXISTING FIBER OPTIC AND TRACER INTERCONNECT CABLES BETWEEN KEELER AVENUE AND McCORMICK BOULEVARD AFTER THE TEMPORARY RADIO INTERCONNECT IS OPERATIONAL.

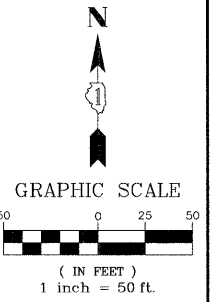

FILE NAME = DEMPSTER.INTERCONNECT.dwg	USER NAME = ZACH WALLSTEN	DESIGNED - JRD	REVISED -	STATE OF ILLINOIS DEPARTMENT OF TRANSPORTATION	INTERCONNECT PLAN (SHEET 2 OF 2) DEMPSTER ST FROM KEELER AV TO McCORMICK BLVD	F.A.P. RTE. VARIES	SECTION 2010-006TS	COUNTY COOK	TOTAL SHEETS 58	SHEET NO. 49
PLOT SCALE = 1" = .0833'		DRAWN - ZCW	REVISED -	SCALE: 1"=20'		SHEET NO. OF SHEETS		STA. TO STA.		CONTRACT #: 60K24
PLOT DATE = 10/29/2010		DATE - 10/29/2010	REVISED -	GHA #4085.868-871 ILLINOIS FED. AID PROJECT						