
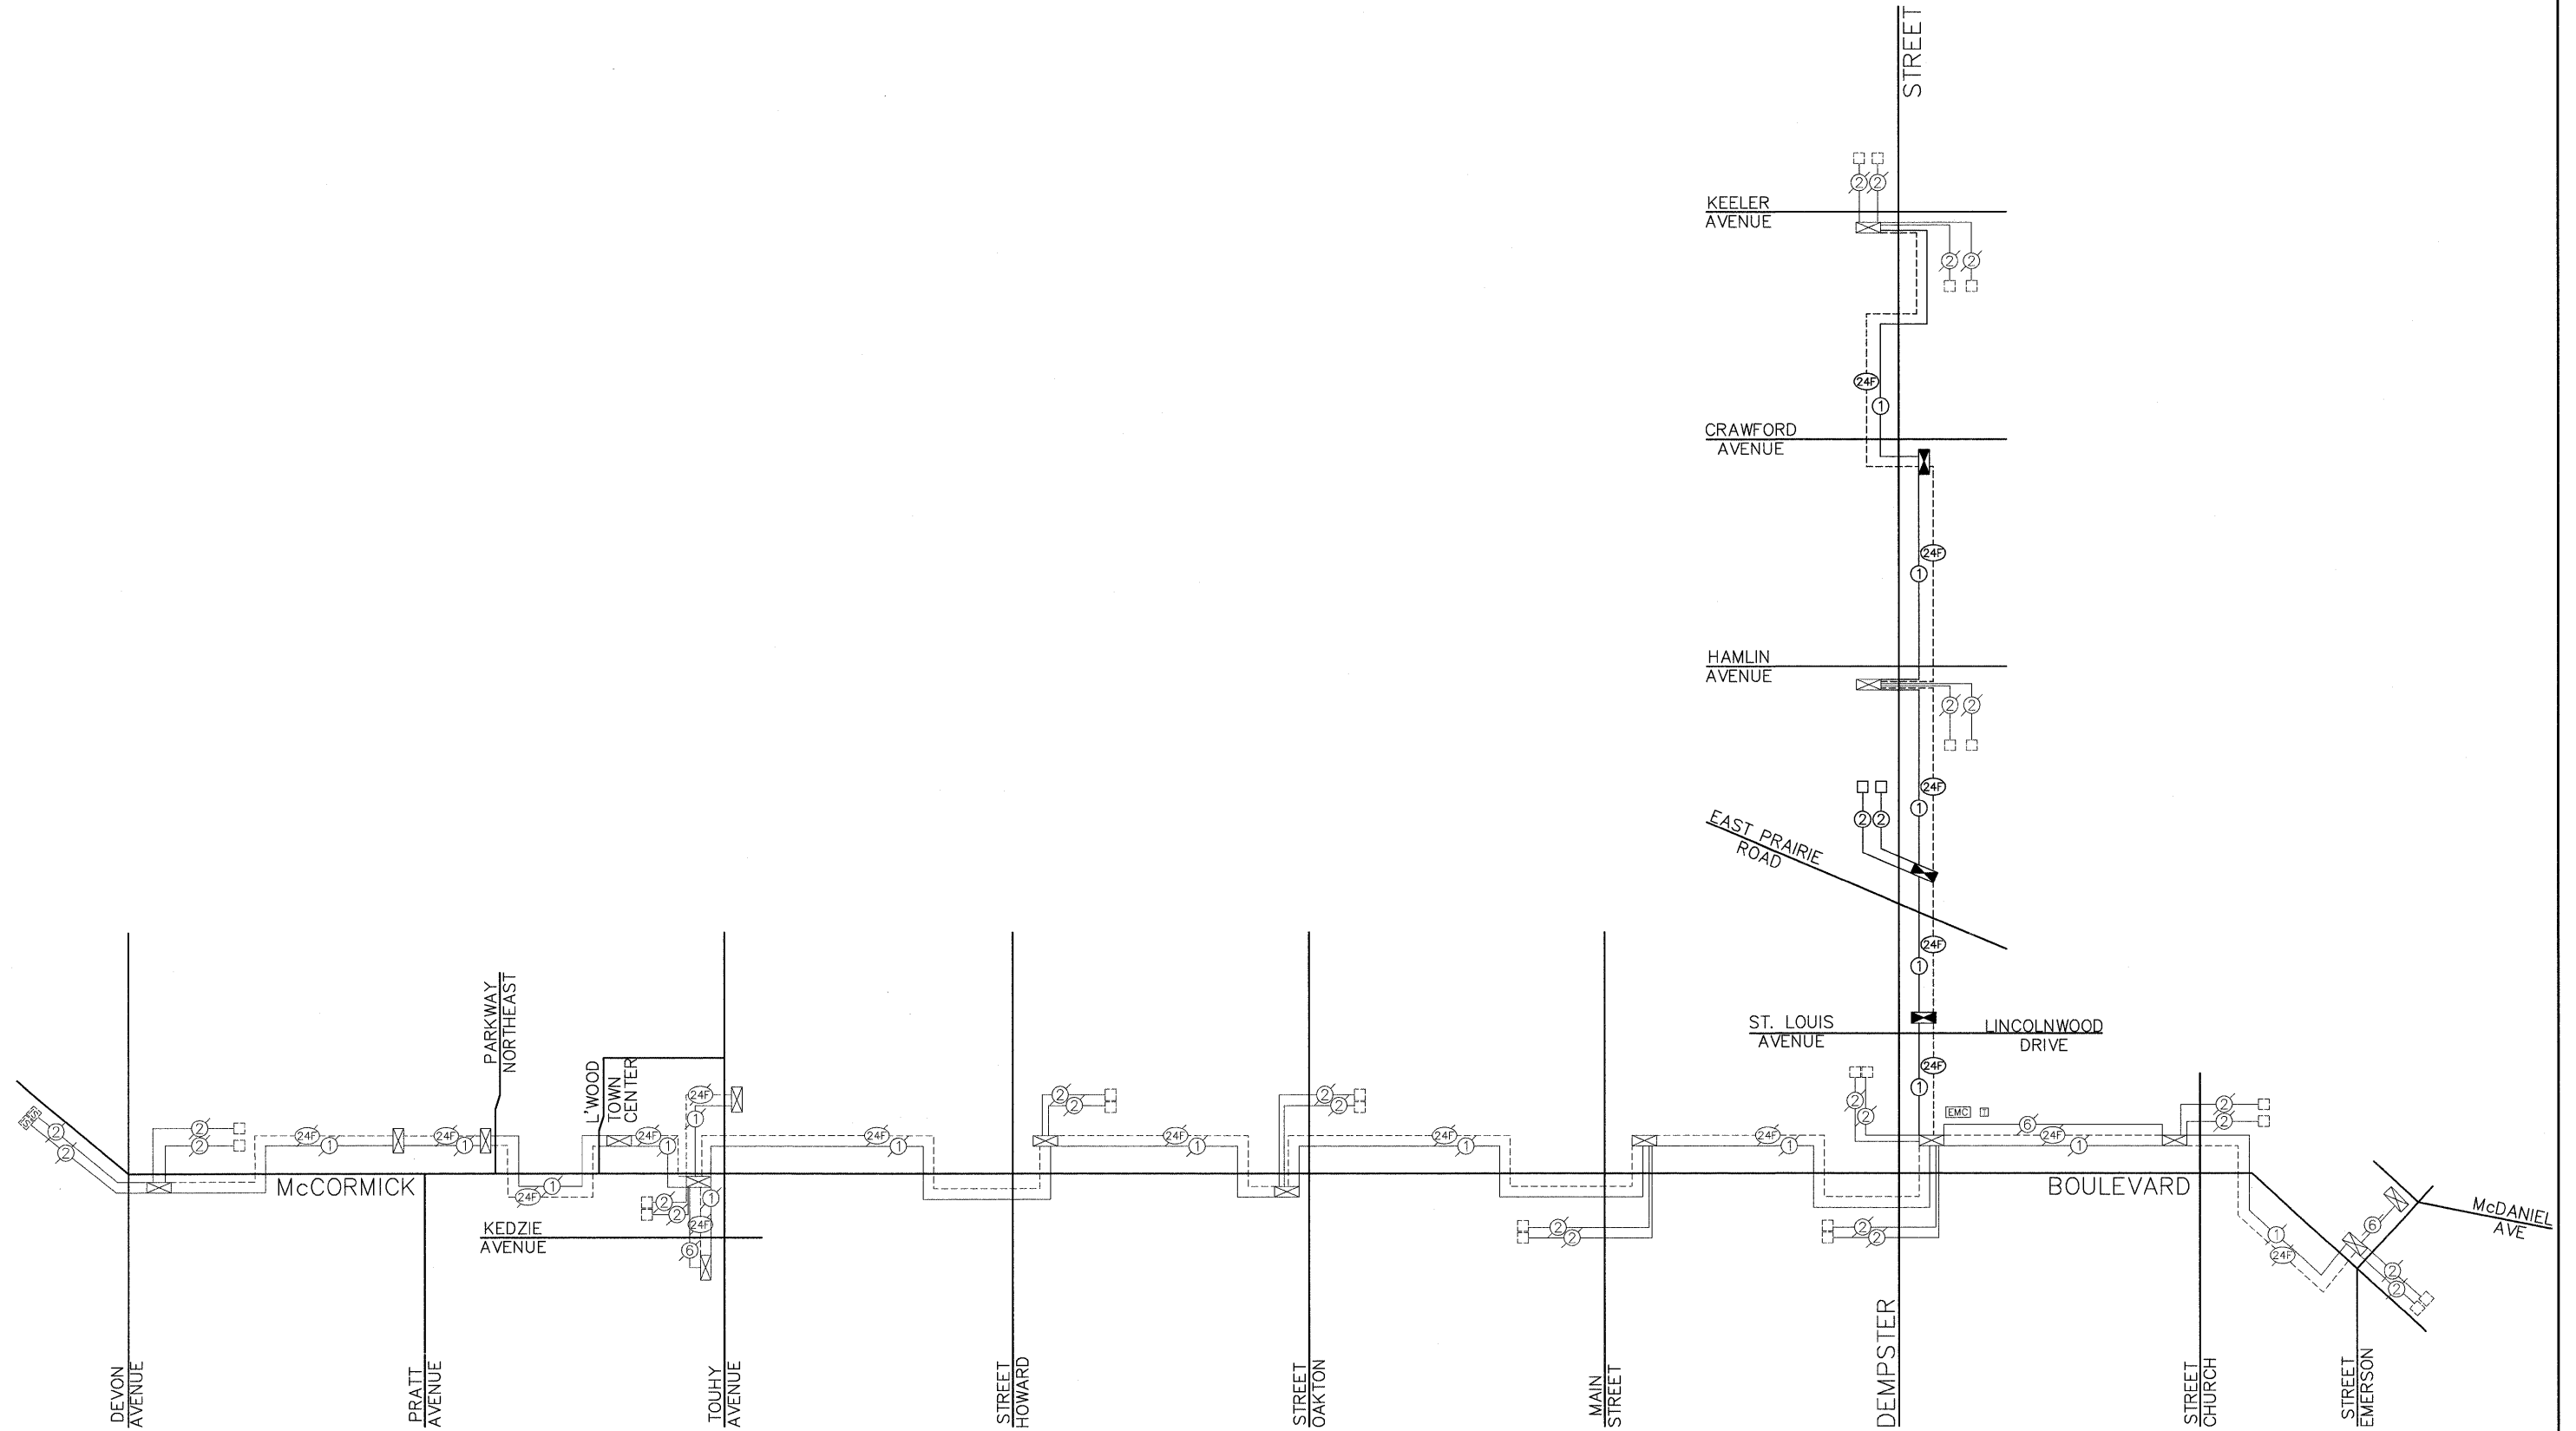


**SCHEDULE OF QUANTITIES**

INTERCONNECT - DEMPSTER STREET FROM KEELER AVENUE TO McCORMICK BOULEVARD

NO.	QUANT.	UNIT	DESCRIPTION
1.	5,038	FOOT	CLEAN EXISTING CONDUIT
2.	11,264	FOOT	REMOVE ELECTRIC CABLE FROM CONDUIT
3.	6,696	FOOT	ELECTRIC CABLE IN CONDUIT, TRACER, NO. 14 1C
4.	6,696	FOOT	FIBER OPTIC CABLE IN CONDUIT, NO. 62.5/125, MM12F SM12F

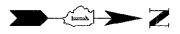

FILE NAME = DEMPSTER INTERCONNECT.dwg	USER NAME = ZACH WALLSTEN	DESIGNED - JRD	REVISED -	<b>STATE OF ILLINOIS DEPARTMENT OF TRANSPORTATION</b>	<b>INTERCONNECT SCHEMATIC - McCORMICK BOULEVARD FROM DEVON AVENUE TO EMERSON STREET &amp; DEMPSTER STREET FROM KEELER AVENUE TO McCORMICK BOULEVARD</b>			F.A.P. RTE.	SECTION	COUNTY	TOTAL SHEETS	SHEET NO.			
	PLOT SCALE = 1" = .0833'	DRAWN - ZCW	REVISED -					VARIABLES	2010-006TS	COOK	58	50			
	PLOT DATE = 10/29/2010	DATE - 10/29/2010	REVISED -					SCALE - N.A.	SHEET NO. OF SHEETS	STA. TO STA.	CONTRACT # 60K24				
								ILLINOIS FED. AID PROJECT							

GHA #4085.868-871