

TRAFFIC DATA:


JACKSON ST
 2008 ADT = 3,450
 POSTED SPEED LIMIT = 30 MPH

CASS ST
 2009 ADT = 9,300
 POSTED SPEED LIMIT = 30 MPH

JEFFERSON ST
 2009 ADT = 9,000
 POSTED SPEED LIMIT = 30 MPH

MCDONOUGH ST
 2008 ADT = 9,100
 POSTED SPEED LIMIT = 30 MPH

BRANDON RD
 2008 ADT = 6,100
 POSTED SPEED LIMIT = 35 MPH

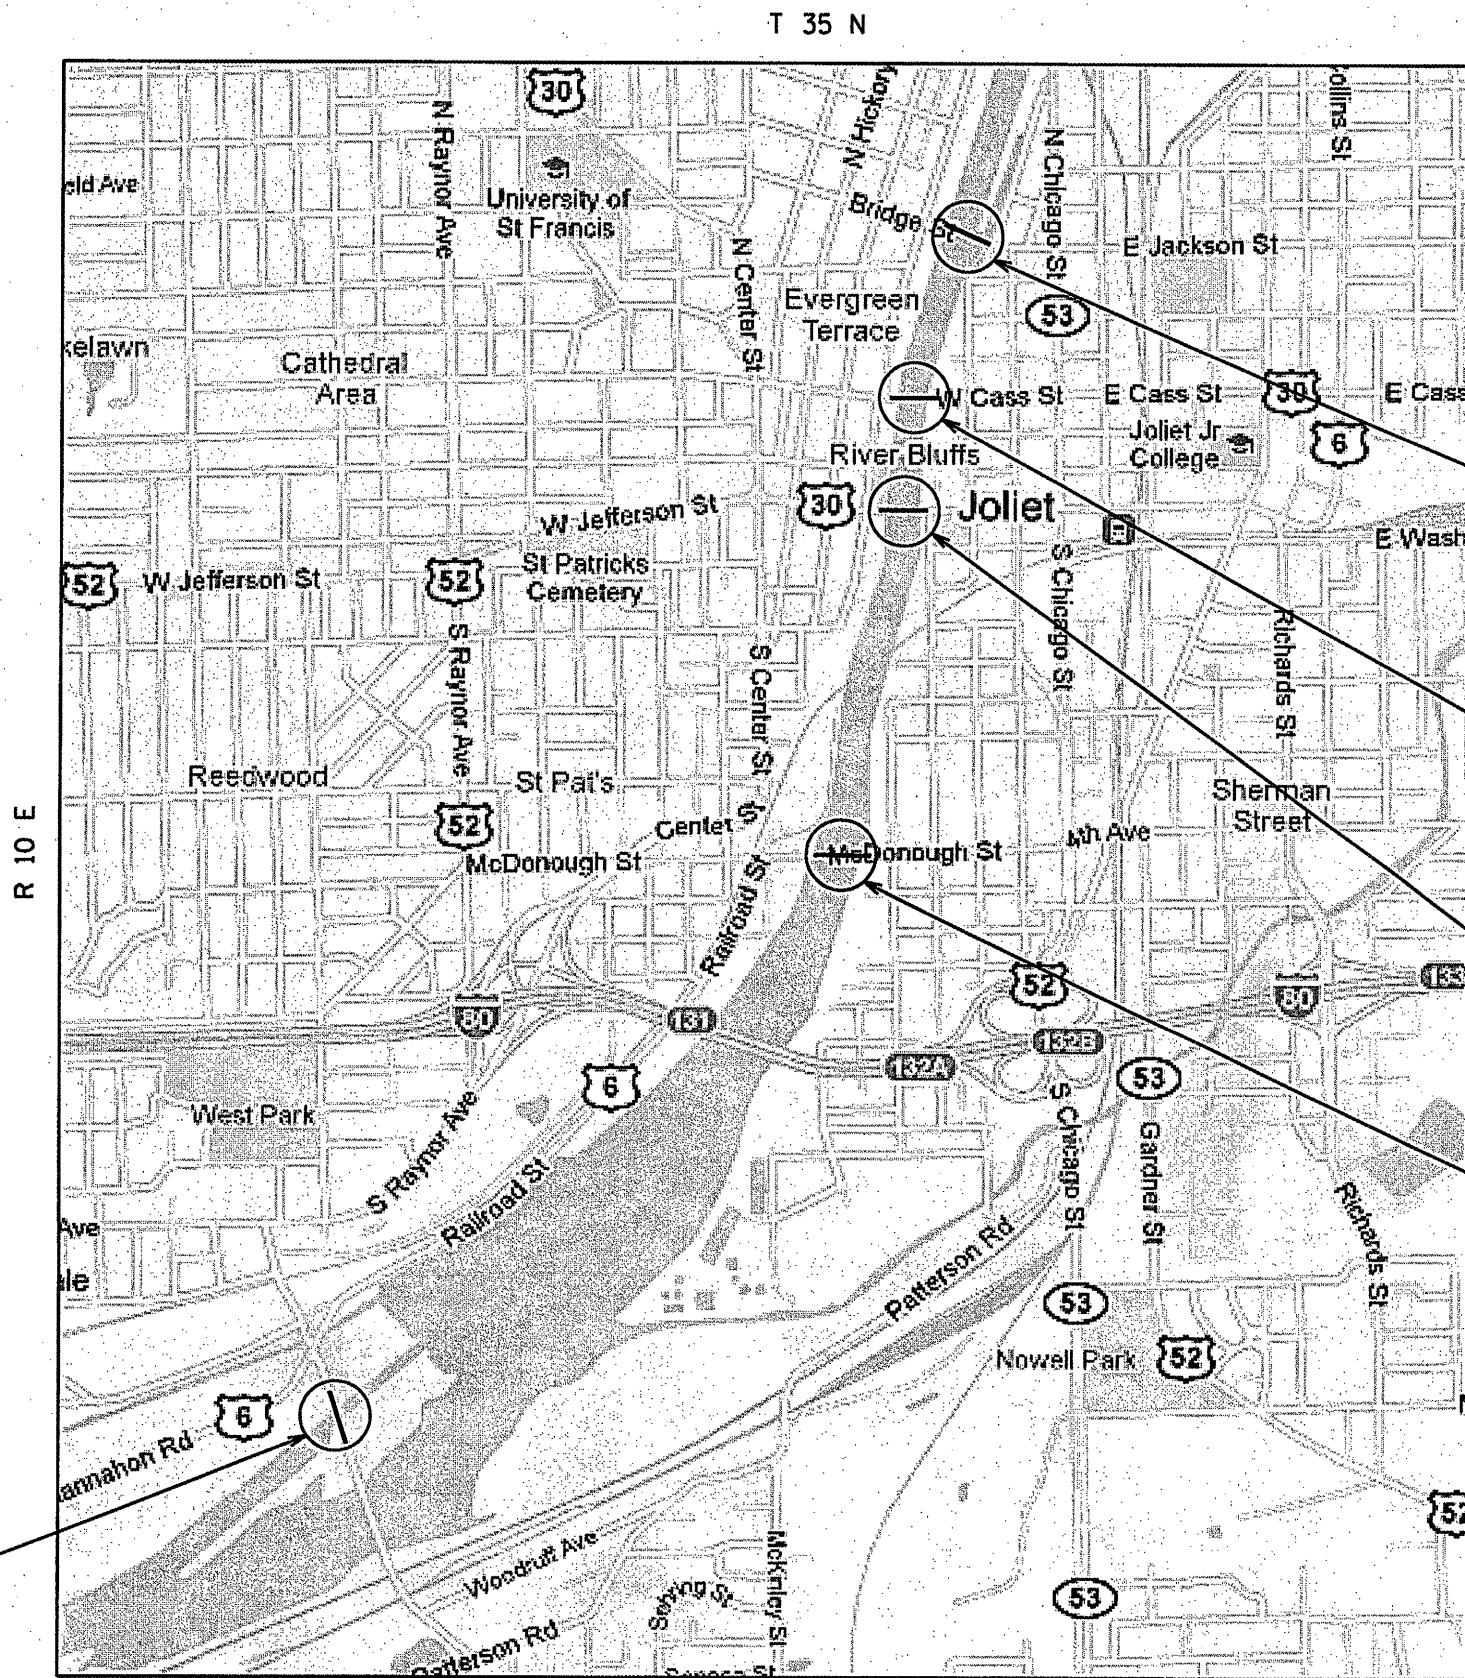

LOCATION 1
 SN 099-0239
 JACKSON ST OVER
 DESPLAINES RIVER

LOCATION 2
 SN 099-0101
 US 30 EB (CASS ST)
 OVER DESPLAINES RIVER

LOCATION 3
 SN 099-0166
 US 30 WB (JEFFERSON ST)
 OVER DESPLAINES RIVER

LOCATION 4
 SN 099-9904
 US 6 (MCDONOUGH ST)
 OVER DESPLAINES RIVER

LOCATION 5
 SN 099-9903
 BRANDON RD BRIDGE
 OVER DESPLAINES RIVER

JOLIET TOWNSHIP

| | | | | | | | | | | | | | | | |
|---|----------------------|------------|-----------|---|--------------|-----------|----|-----------|---------|---------|--------------|------------|------|----|---|
| FILE NAME = | USER NAME = nathanbc | DESIGNED - | REVISED - | STATE OF ILLINOIS DEPARTMENT OF TRANSPORTATION | LOCATION MAP | | | F.A. RTE. | SECTION | COUNTY | TOTAL SHEETS | SHEET NO. | | | |
| ct:\pwwork\pwwork\dot\nathanbc\d0218542\016818-ehp-plan.dgn | | DRAWN - | REVISED - | | SCALE: | SHEET NO. | OF | SHEETS | STA. | TO STA. | VAR | 2010-063-1 | WILL | 10 | 4 |
| | | CHECKED - | REVISED - | | | | | | | | | | | | |
| | | DATE - | REVISED - | | | | | | | | | | | | |
| | | | | | | | | | | | | | | | |