


ROUTE	SECTION	COUNTY	TOTAL SHEETS	SHEET NUMBER
FAI 57	2010-087-BP	COOK & WILL	32	7

R 14 E

CONTRACT NO. 60L83

T 37 N

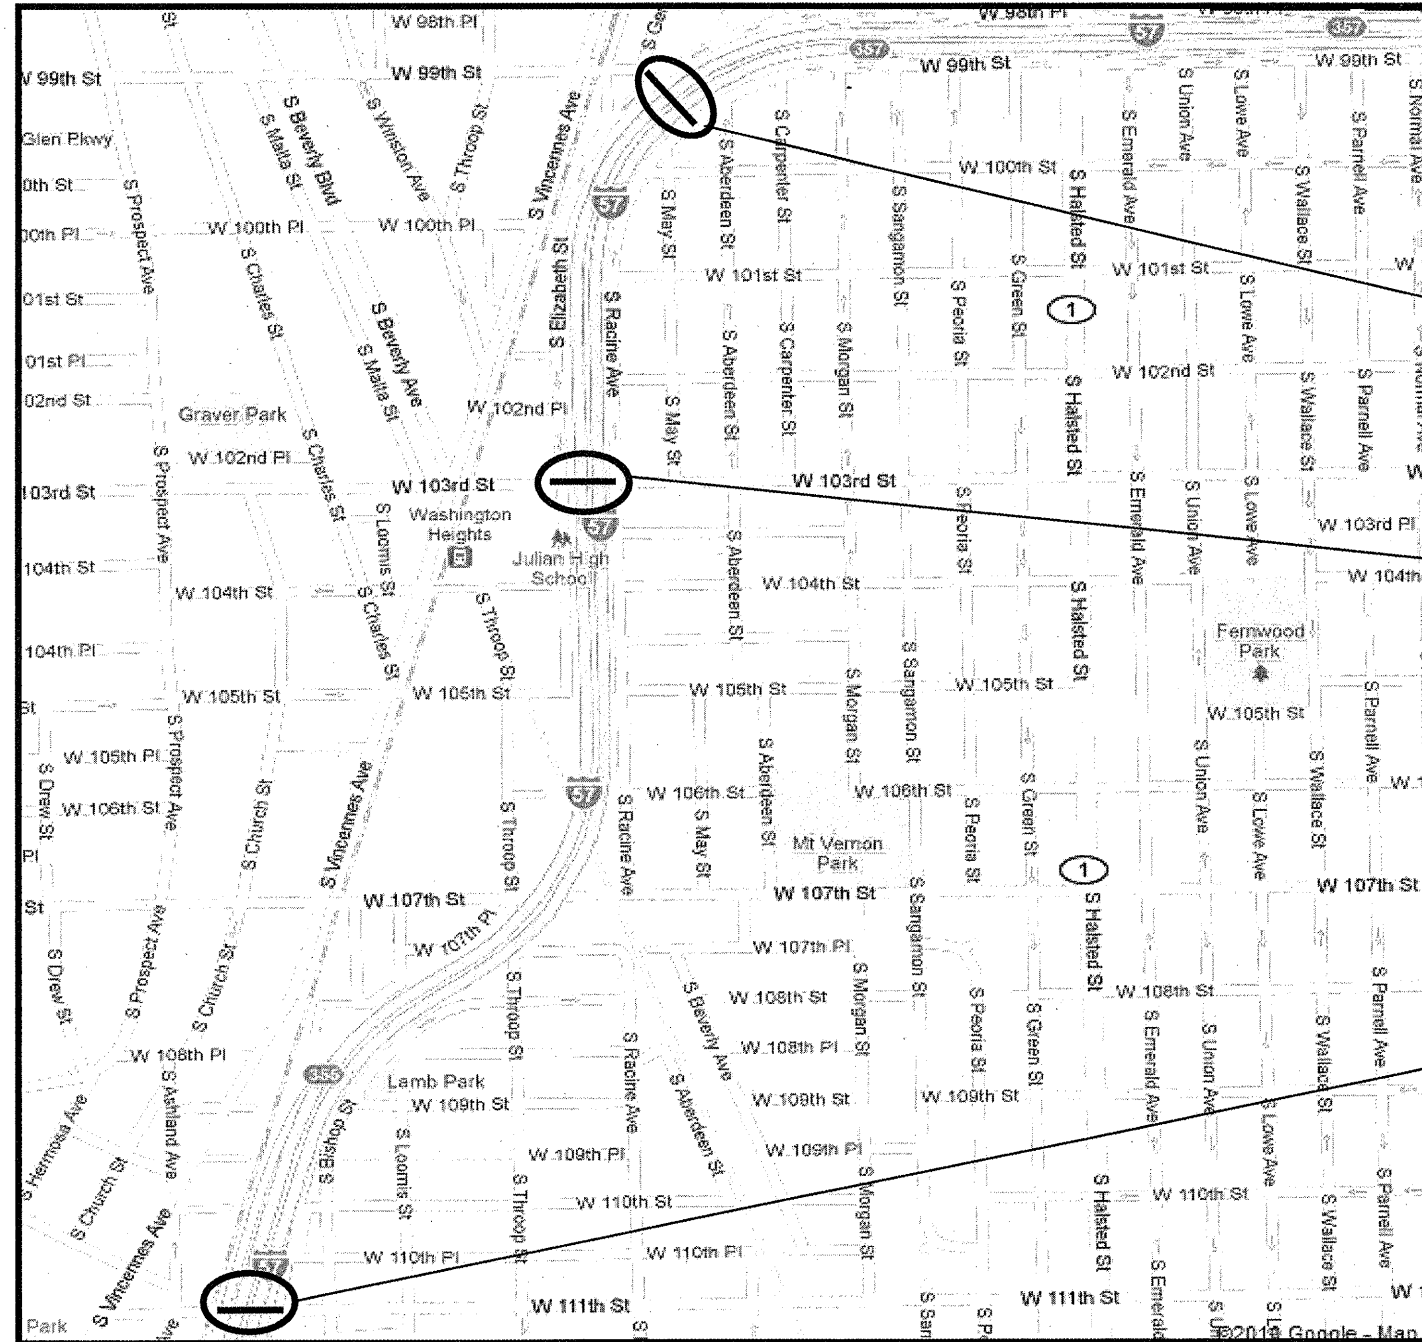

**LOCATION 1:**  
SN 016-2030  
**GENOA ST. OVER I-57**  
CITY OF CHICAGO

**LOCATION 2:**  
SN 016-2127  
**103<sup>RD</sup> ST. OVER I-57**  
CITY OF CHICAGO

**LOCATION 3:**  
SN 016-0989  
**111<sup>TH</sup> ST. OVER I-57**  
CITY OF CHICAGO

**TRAFFIC DATA:**

**I-57:**  
2008 ADT = 147,100  
POSTED SPEED LIMIT = 55 MPH

**GENOA ST.:**  
2006 ADT = 9,600  
POSTED SPEED LIMIT = 30 MPH

**103<sup>RD</sup> ST.:**  
2006 ADT = 12,400  
POSTED SPEED LIMIT = 30 MPH

**111<sup>TH</sup> ST.:**  
2006 ADT = 11,100  
POSTED SPEED LIMIT = 30 MPH

**CALUMET TOWNSHIP**  
**COOK COUNTY**

**ILLINOIS DEPARTMENT OF**  
**TRANSPORTATION**

**LOCATION MAP**

**LOCATION 1: SN 016-2030 ✓**  
**LOCATION 2: SN 016-2127 ✓**  
**LOCATION 3: SN 016-0989 ✓**