
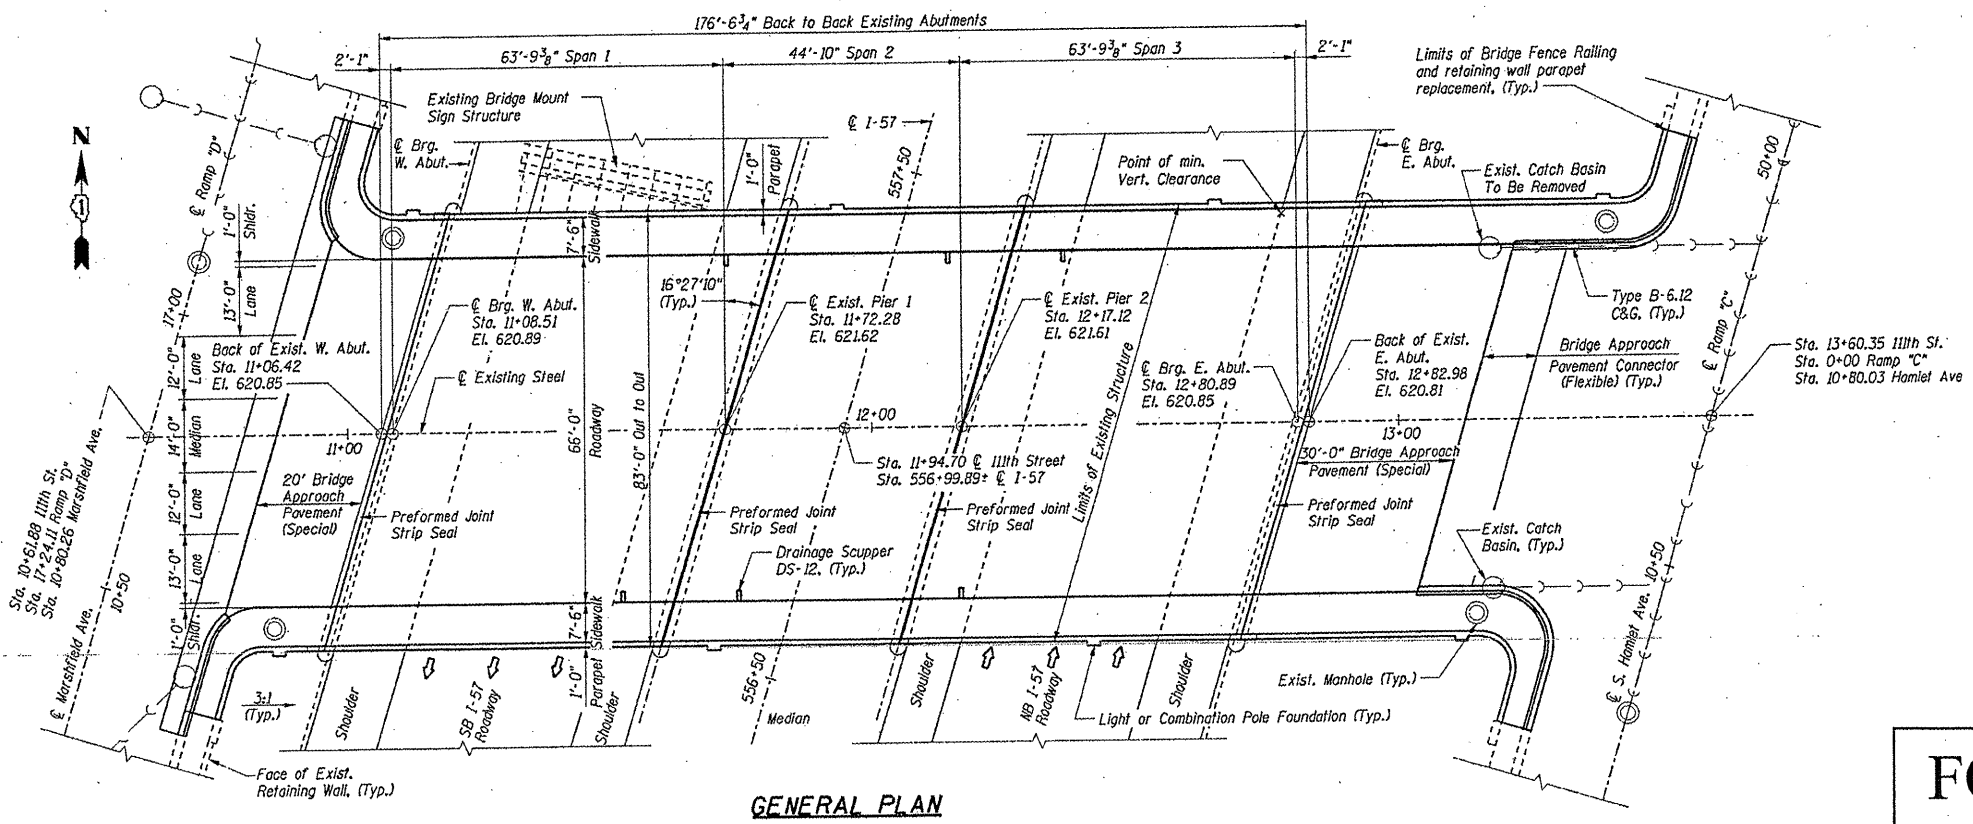


ROUTE	SECTION	COUNTY	TOTAL SHEETS	SHEET NUMBER
FAI 57	2010-087-BP	COOK & WILL	32	16

CONTRACT NO. 60L83

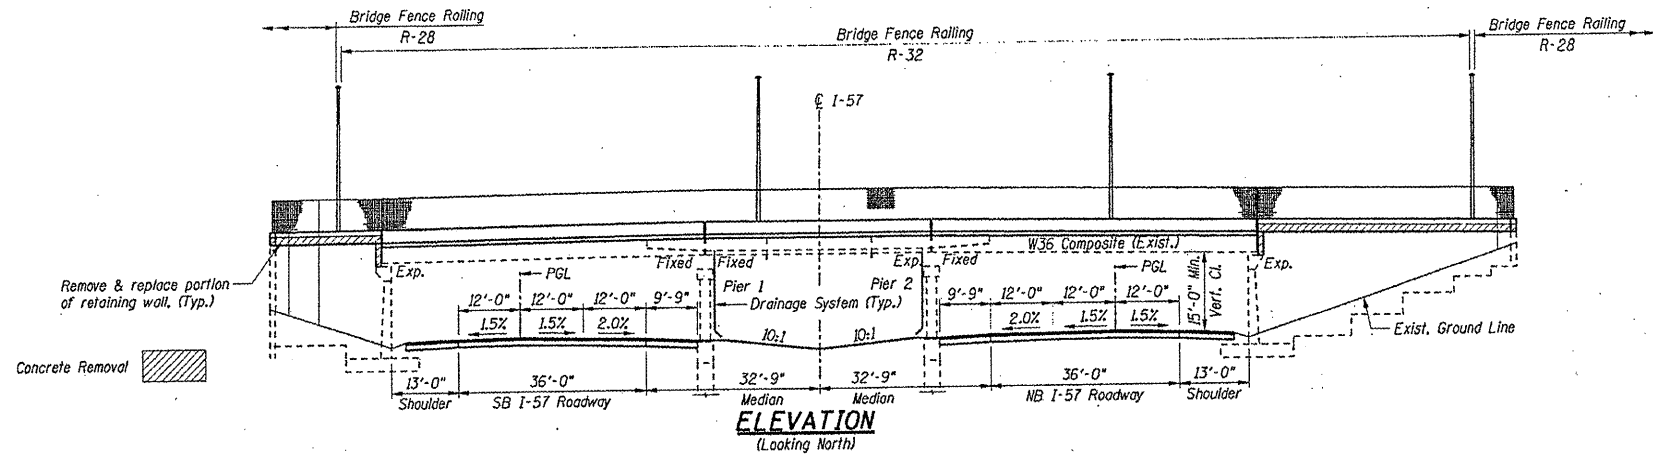

FOR INFORMATION ONLY

**ILLINOIS DEPARTMENT OF
TRANSPORTATION**

EXISTING BRIDGE PLAN

SN 016-0989
111th ST. over I-57

form date: 5/05/2003 s:\contracts-maintenance\wp\11x17plans\60l83 am\016-0989.doc