


| ROUTE | SECTION | COUNTY | TOTAL SHEETS | SHEET NUMBER |
|--------|-------------|-------------|--------------|--------------|
| FAI 57 | 2010-087-BP | COOK & WILL | 32 | 23 |

CONTRACT NO. 60L83

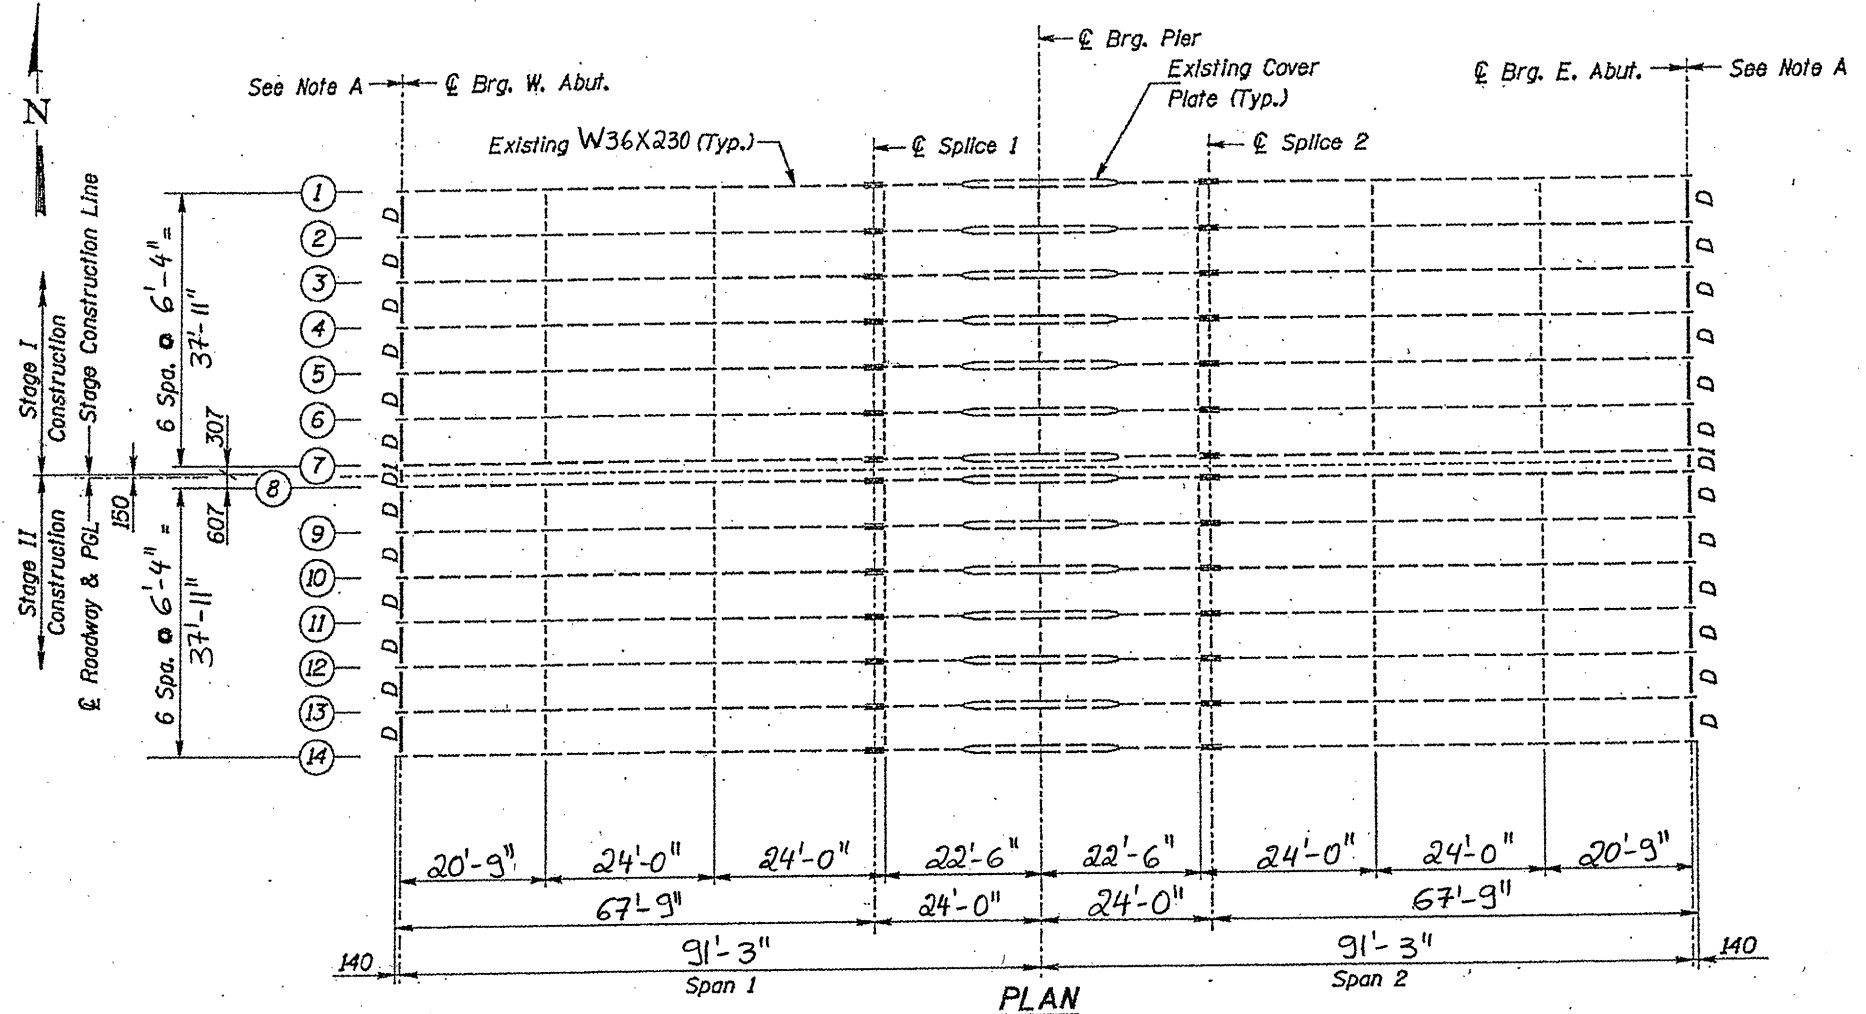

ALL DIAPHRAGMS : 16 WF 36
DIAPHRAGMS D & D₁ : 12 WF 40

**ILLINOIS DEPARTMENT OF
TRANSPORTATION**

EXISTING BRIDGE PLAN

SN 016-2037
115th ST. over I-57

form date: 5/05/2003 s:\contracts-maintenance\wp\11x17plans\60l83 am\016-2037.doc