



ROUTE	SECTION	COUNTY	TOTAL SHEETS	SHEET NUMBER
FAI 57	2010-087-BP	COOK & WILL	32	29

CONTRACT NO. 60L83

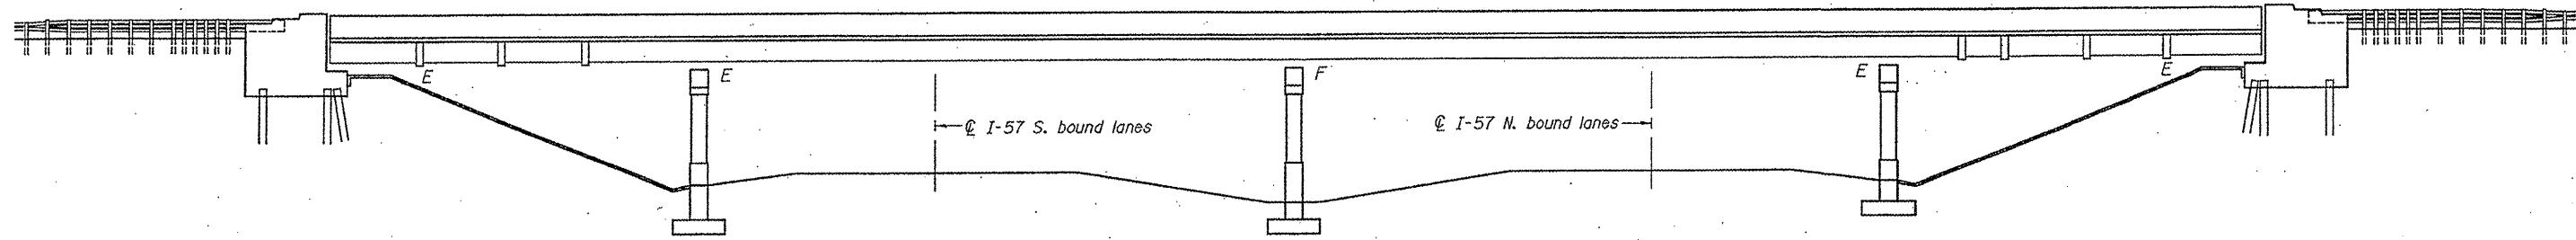

ELEVATION

- * - Provide Floor Drain Extension (See Sheet 8 of 12 for Details)
- P - Plug Existing Deck Drain (See Sheet 8 of 12 for Details)
- Existing Drains not Indicated "*" or "P" are already plugged

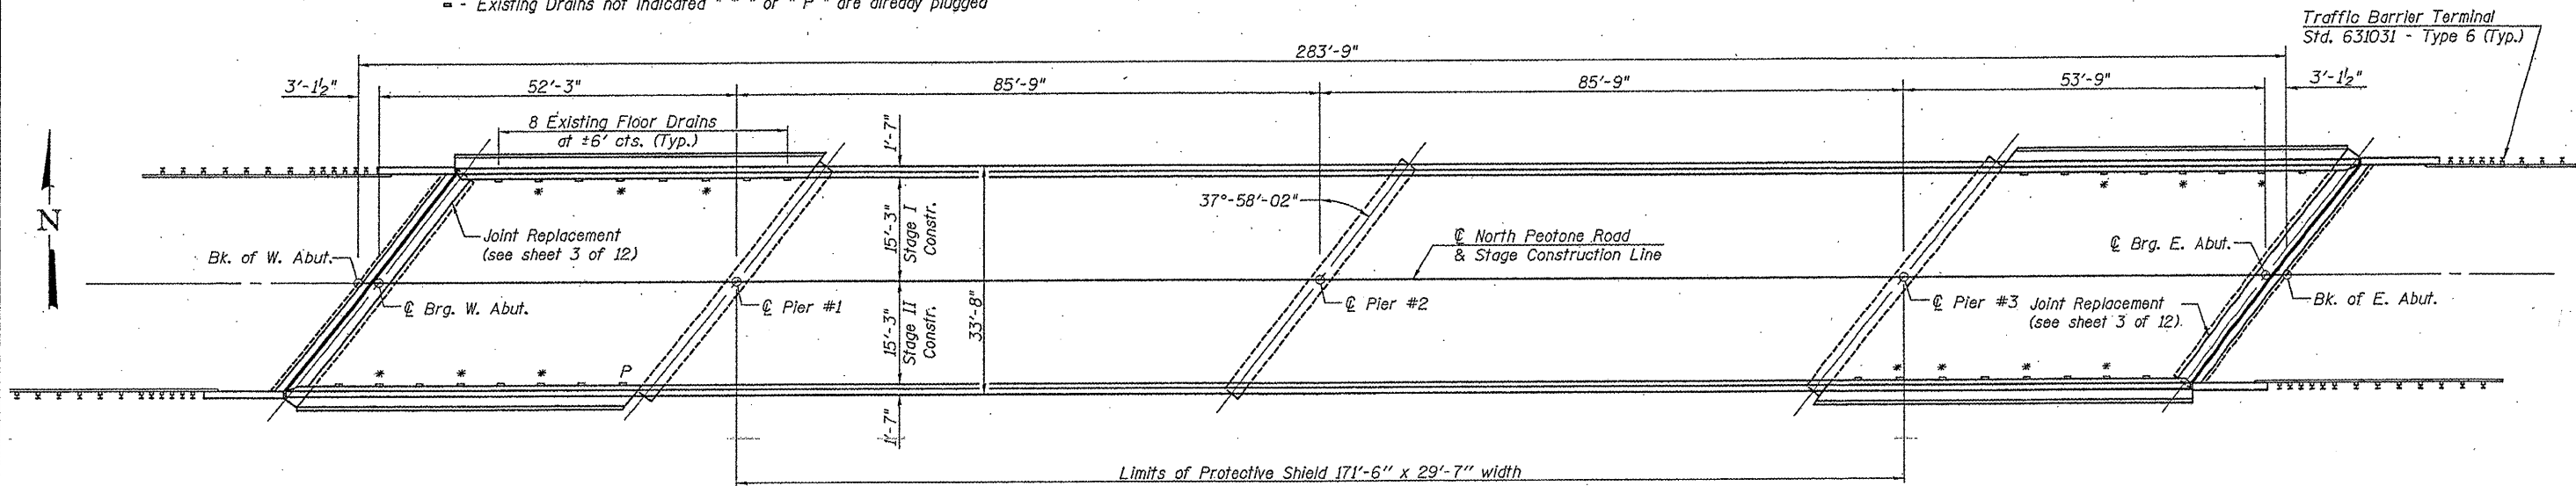

PLAN

FOR INFORMATION ONLY

**ILLINOIS DEPARTMENT OF
TRANSPORTATION**

EXISTING BRIDGE PLAN

SN 099-0162
N. PEOTONE RD. over I-57