
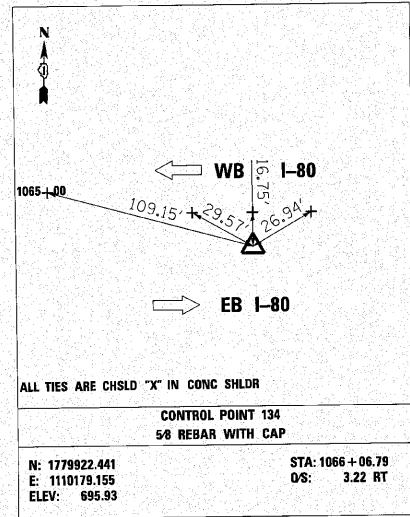


PROJECT COORDINATES

NUMBER	LOCATION	DESCRIPTION	STATION	NORTHING	EASTING
31	E_180	P.O.T. STATION	1095+41.71	1779997.630	1113113.117

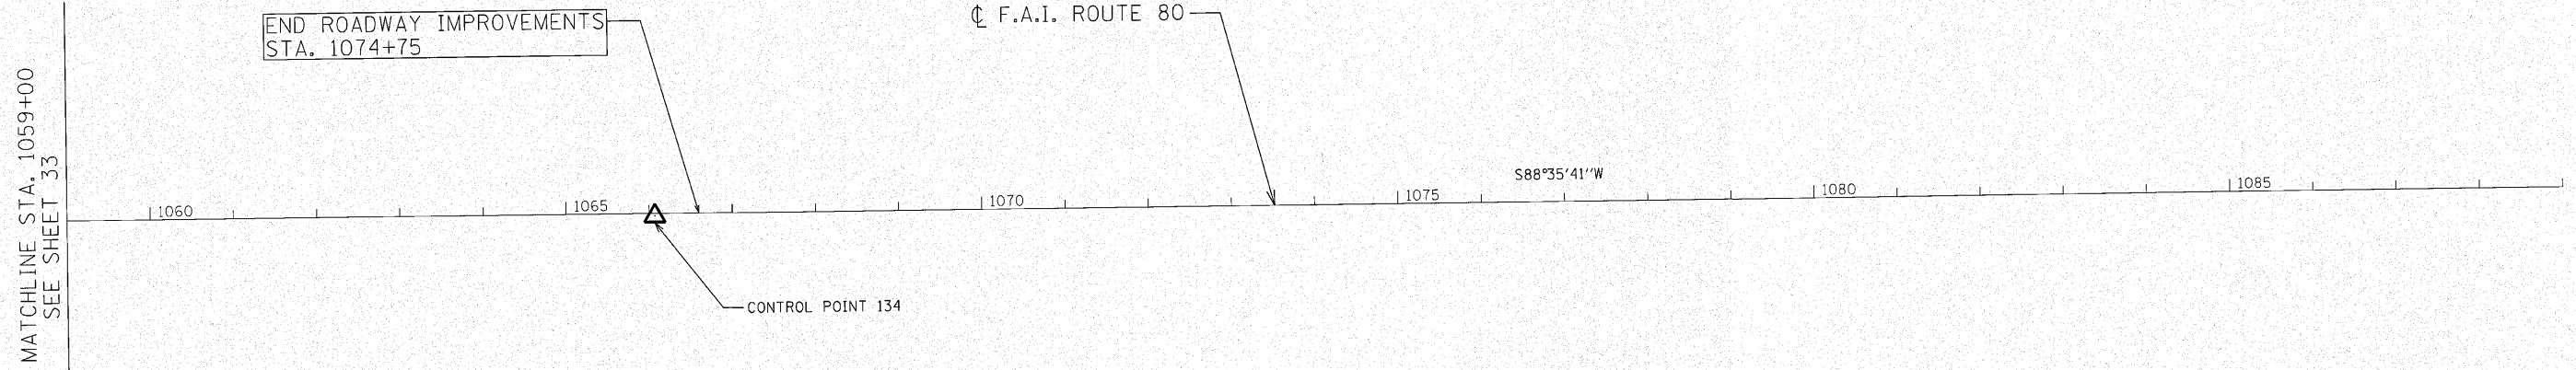

ALL TIES ARE CHSLD "X" IN CONC SHLDR

**CONTROL POINT 134**  
5# REBAR WITH CAP

N: 1779922.441      STA: 1066+06.79  
E: 1110179.155      O/S: 3.22 RT  
ELEV: 695.93

BM#	DESCRIPTION	ELEVATION
BM34	CHISELED 'X' IN NORTHERLY BOLT OF CANTILEVER SIGN AT STATION 1071+70. SIGN READS LAGRANGE ROAD 1/2 MILE.	695.20

c:\puro\33884\3\_east\design\mascshwts\3384E-AlignTie.dgn

**ENGINEERING CONSULTANT**

**Clorba Group, Inc.**  
CONSULTING ENGINEERS  
1507 North Cumberland Avenue, Suite 402  
Chicago, Illinois 60642  
Tel: 773.775.4010 Fax: 773.775.4014  
Email: clorba@clorba.com

USER NAME = jkellman	DESIGNED - CRC	REVISED -
PLOT SCALE = 100.00/20 "/>		

**STATE OF ILLINOIS**  
**DEPARTMENT OF TRANSPORTATION**

**F.A.I. 80 FROM NS RAILROAD TO US 45**  
**ALIGNMENTS, TIES, AND BENCHMARKS**

SCALE: SHEET NO. OF SHEETS STA. TO STA.

F.A.I. RTE.	SECTION	COUNTY	TOTAL SHEETS	SHEET NO.
80	99(5&5-1) Y-1	WILL	309	34
CONTRACT NO. 60M59				
[ILLINOIS] FED. AID PROJECT				