
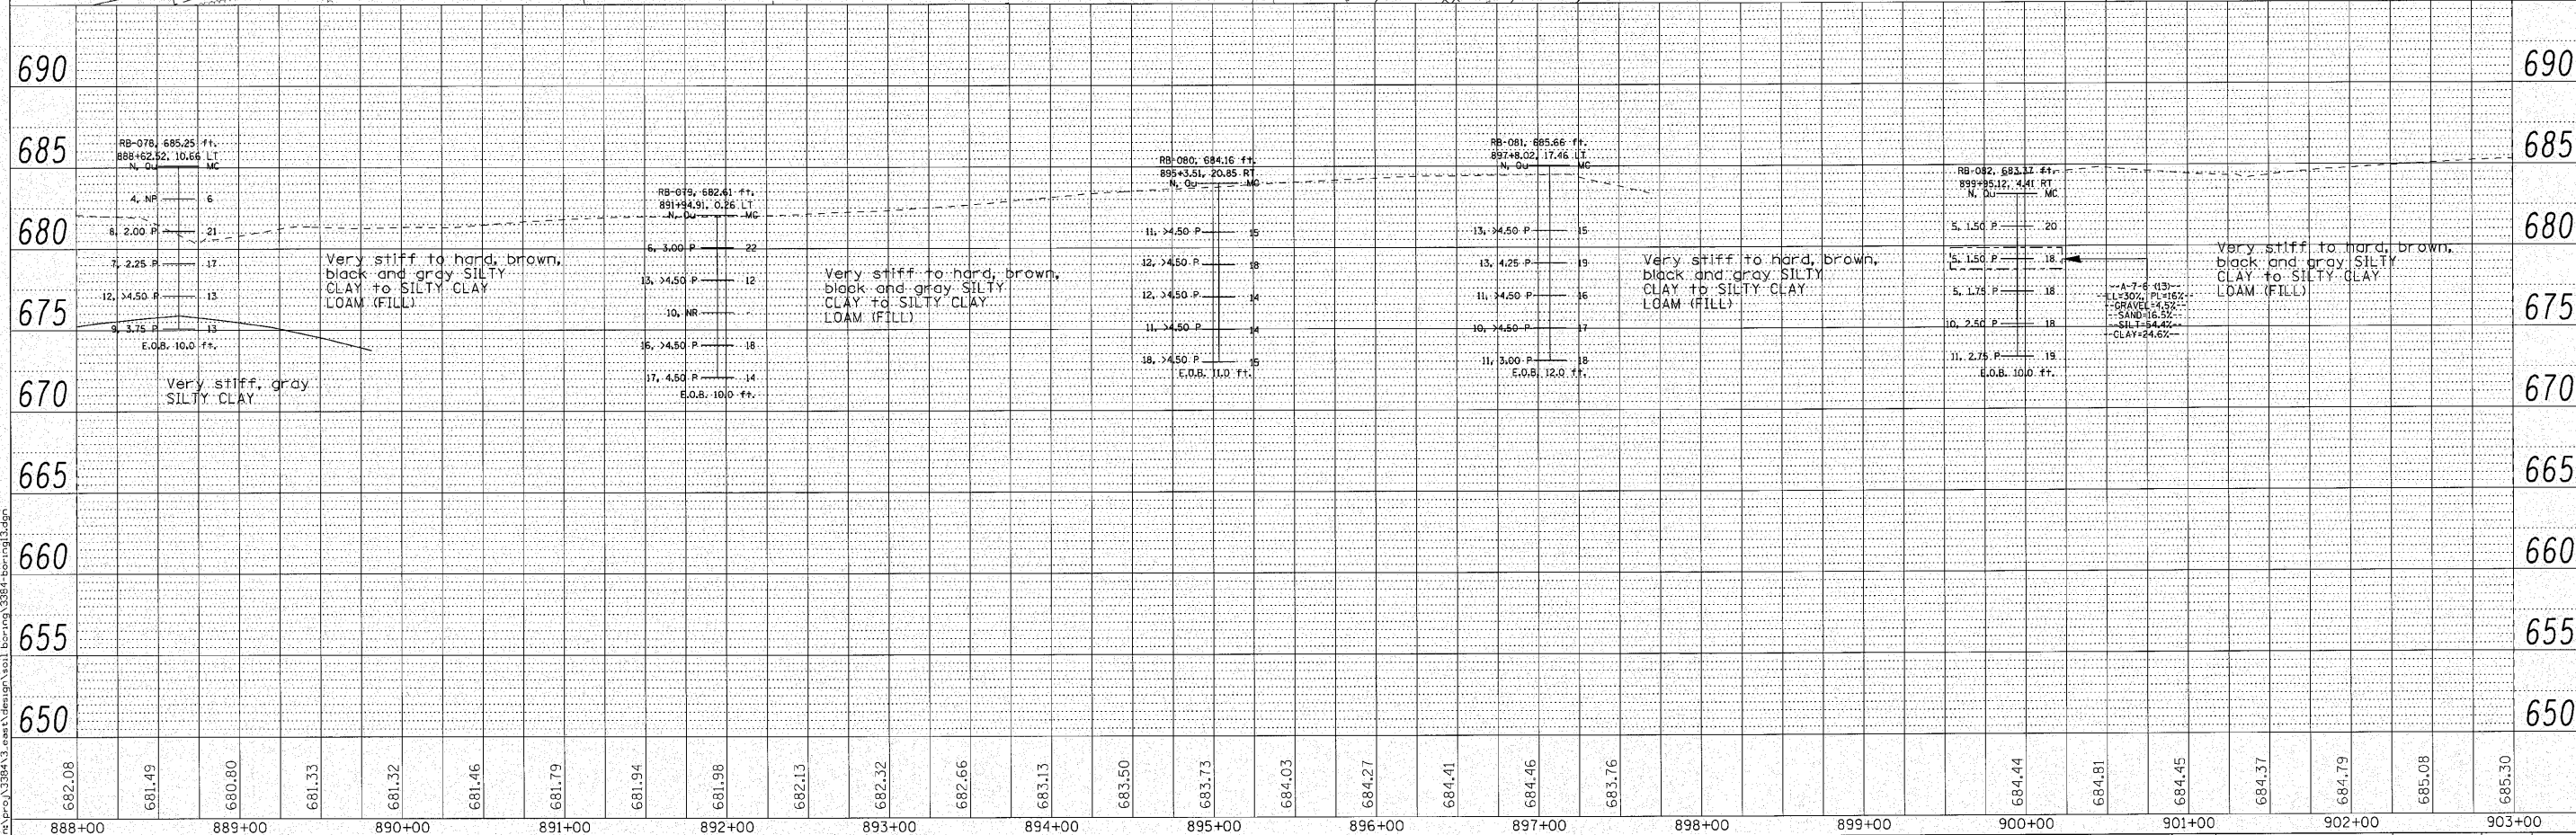


DATE	
BY	
REVISIONS	
NO.	
DATE	
BY	
REVISIONS	
NO.	
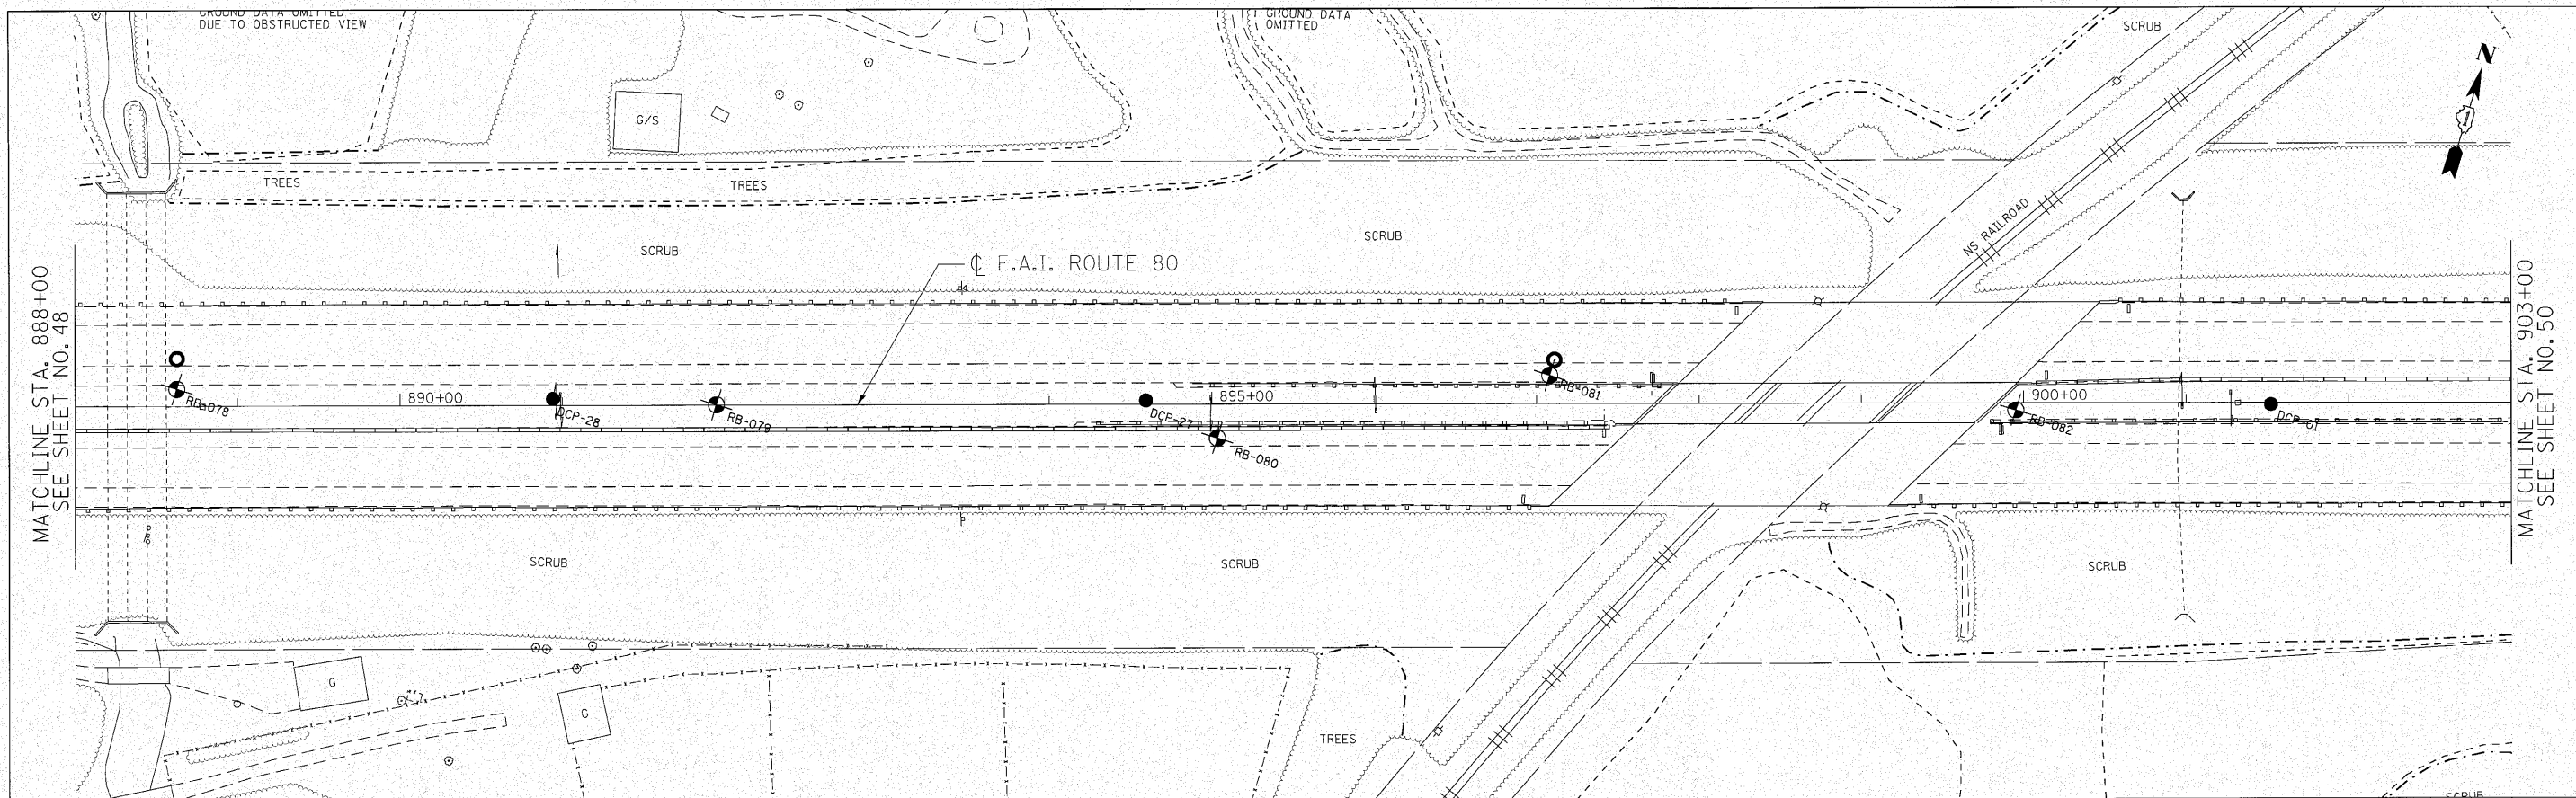

ENGINEERING CONSULTANT	USER NAME = mthomas	DESIGNED - CRC	REVISED -	STATE OF ILLINOIS DEPARTMENT OF TRANSPORTATION F.A.I. 80 FROM US 30 TO US 45 SOIL BORING LOCATION PLANS AND SOIL PROFILES SCALE: 1" = 50' SHEET NO. OF SHEETS STA. 882+50 TO STA. 903+00	F.A.I. RTE.	SECTION	COUNTY	TOTAL SHEETS	SHEET NO.
CONTRACT NO. 60M59		DRAWN - JMK	REVISED -		BO	99(5&S-1) Y-1	WILL	309	49
PLOT SCALE = 50.0000' / IN.		CHECKED - MRJ	REVISED -		ILLINOIS FED. AID PROJECT				
PLOT DATE = 10/28/2010		DATE - 10/27/2010	REVISED -						
Ciorba Group, Inc. CONSULTING ENGINEERS 1507 North Central Avenue, Suite 402 Chicago, Illinois 60642 Tel: 773.776.4000 Fax: 773.776.4014 Email: ciorba@ciorba.com									