
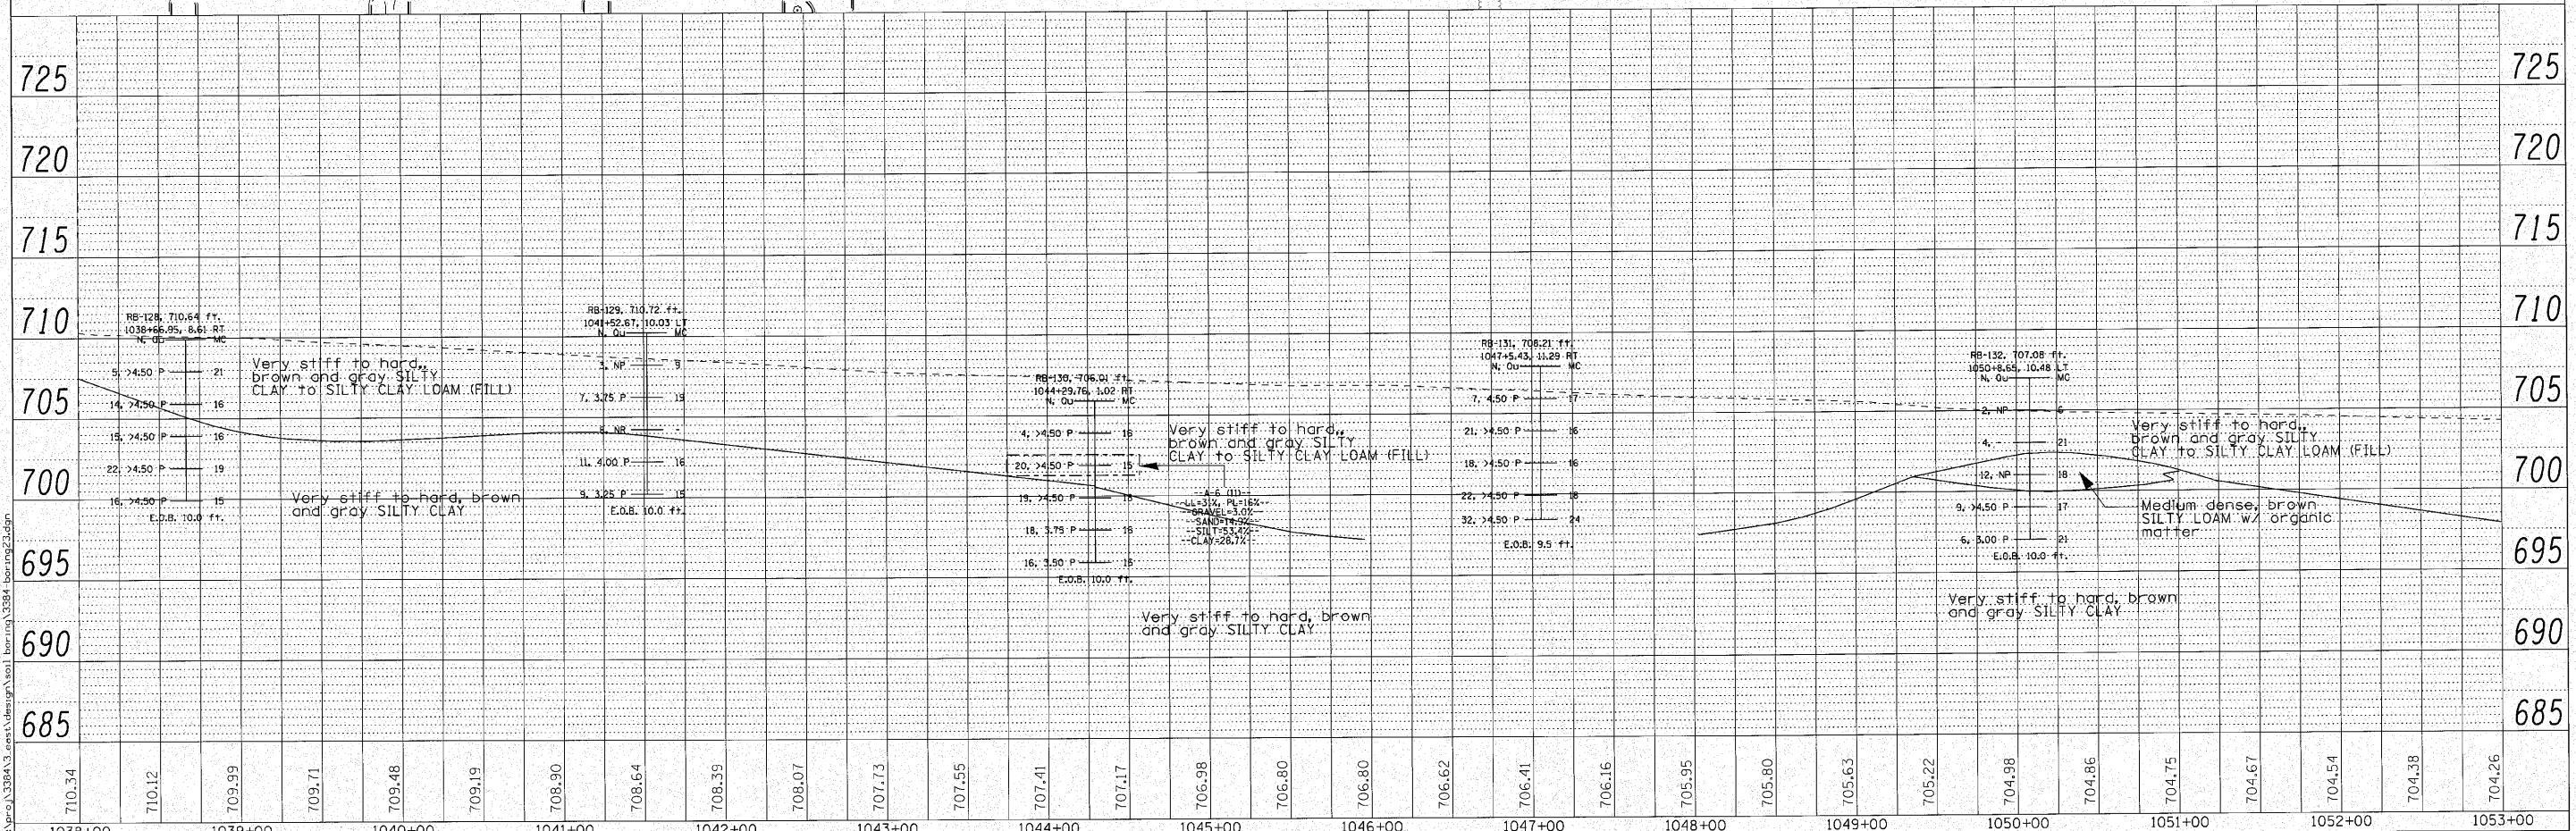


PLAN	DESIGNED	DATE
NOTE BOOK	PLOTTED	BY
NO.	CHECKED	
	AT 10:00 AM	
	FILE NAME	

PROFILE	DESIGNED	DATE
NOTE BOOK	PLOTTED	BY
NO.	CHECKED	
	AT 10:00 AM	
	FILE NAME	

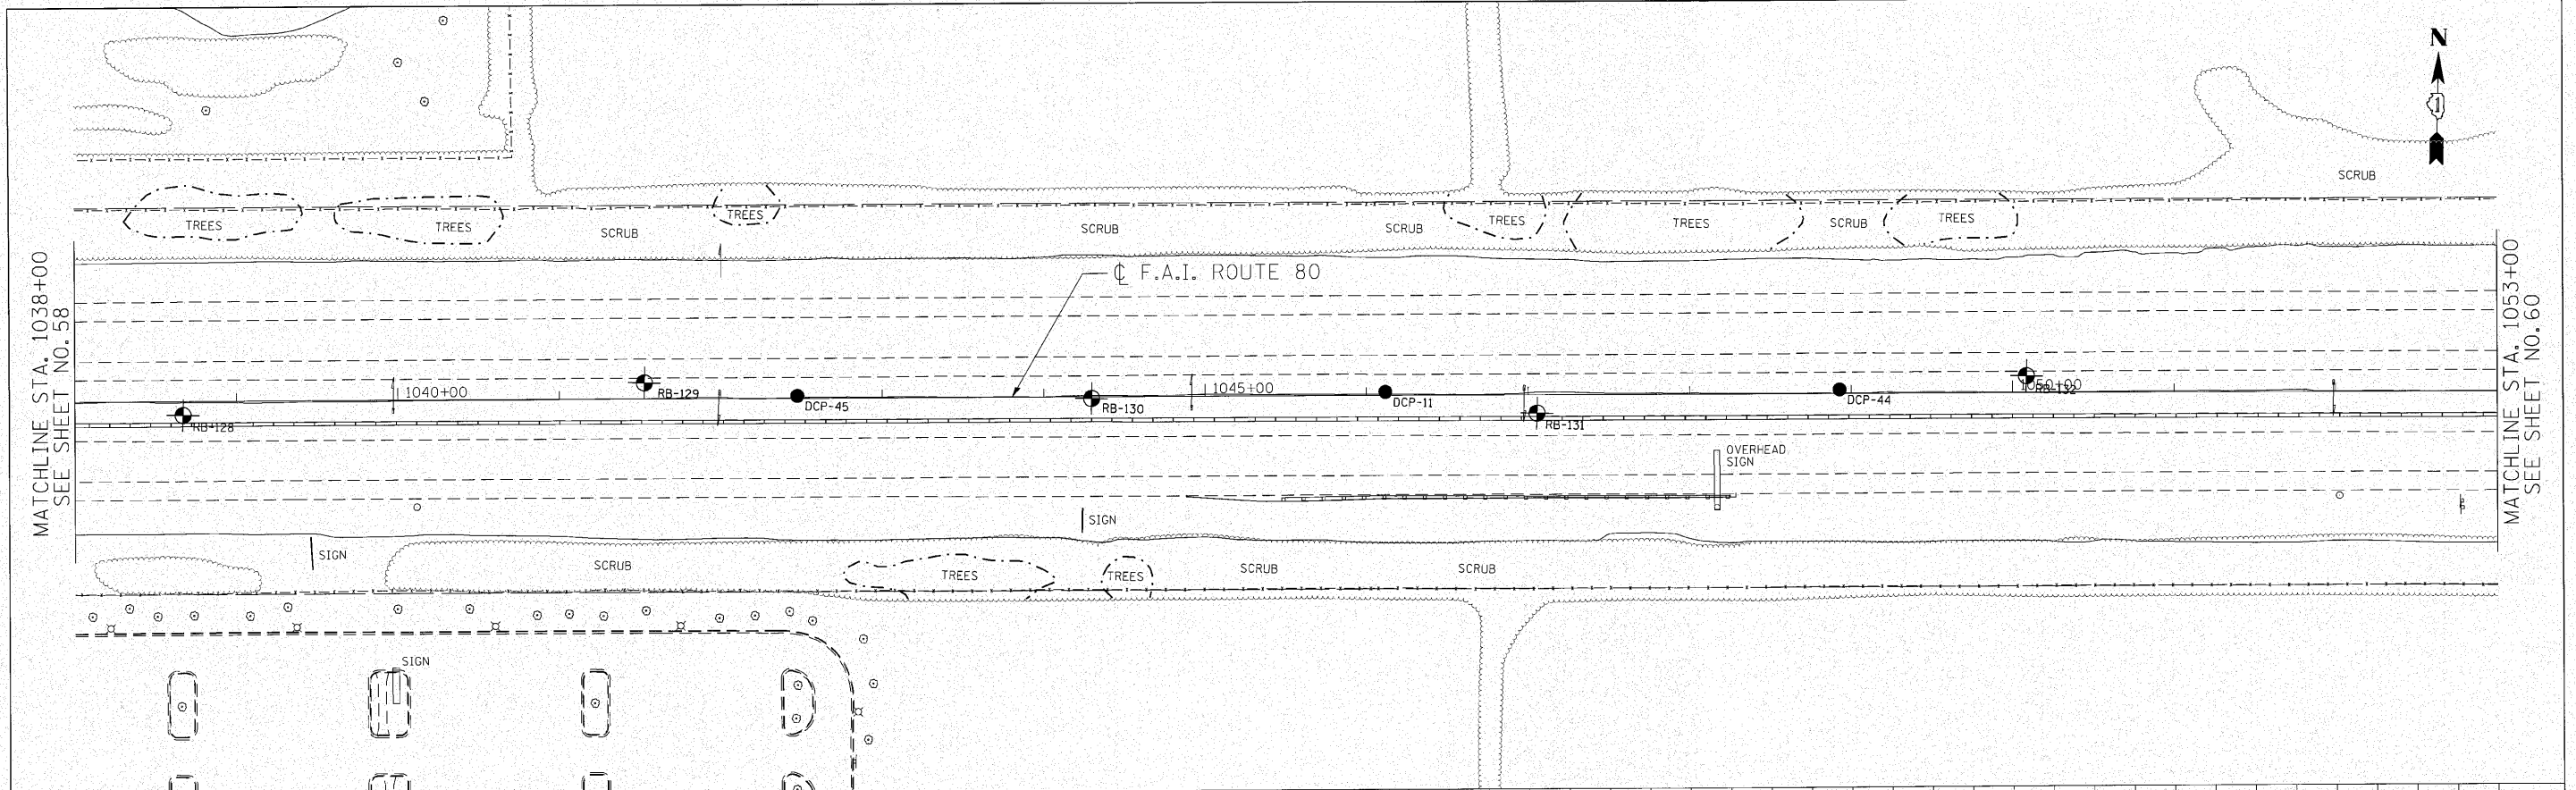

ENGINEERING CONSULTANT	USER NAME = mthomas	DESIGNED - CRC	REVISED -	STATE OF ILLINOIS DEPARTMENT OF TRANSPORTATION F.A.I. 80 FROM US 30 TO US 45 SOIL BORING LOCATION PLANS AND SOIL PROFILES	F.A.I. RTE. 80	SECTION 99(5&5-1) Y-1	COUNTY WILL	TOTAL SHEETS 309	SHEET NO. 59	
CONTRACTING ENGINEERS	PLLOT SCALE = 50.0000" / IN.	DRAWN - JMK	REVISED -		SCALE: 1" = 50'	SHEET NO. OF SHEETS	STA. 1038+00 TO STA. 1053+00	CONTRACT NO. 60M59		
	PLLOT DATE = 10/28/2010	CHECKED - MRJ	REVISED -		ILLINOIS FED. AID PROJECT					
		DATE - 10/27/2010	REVISED -							

Clorba Group, Inc.
 CONSULTING ENGINEERS
 5507 North Cumberland Avenue, Suite 402
 Chicago, Illinois 60630
 Tel: 773.778.4039 Fax: 773.778.4614
 Email: office@clorba.com