
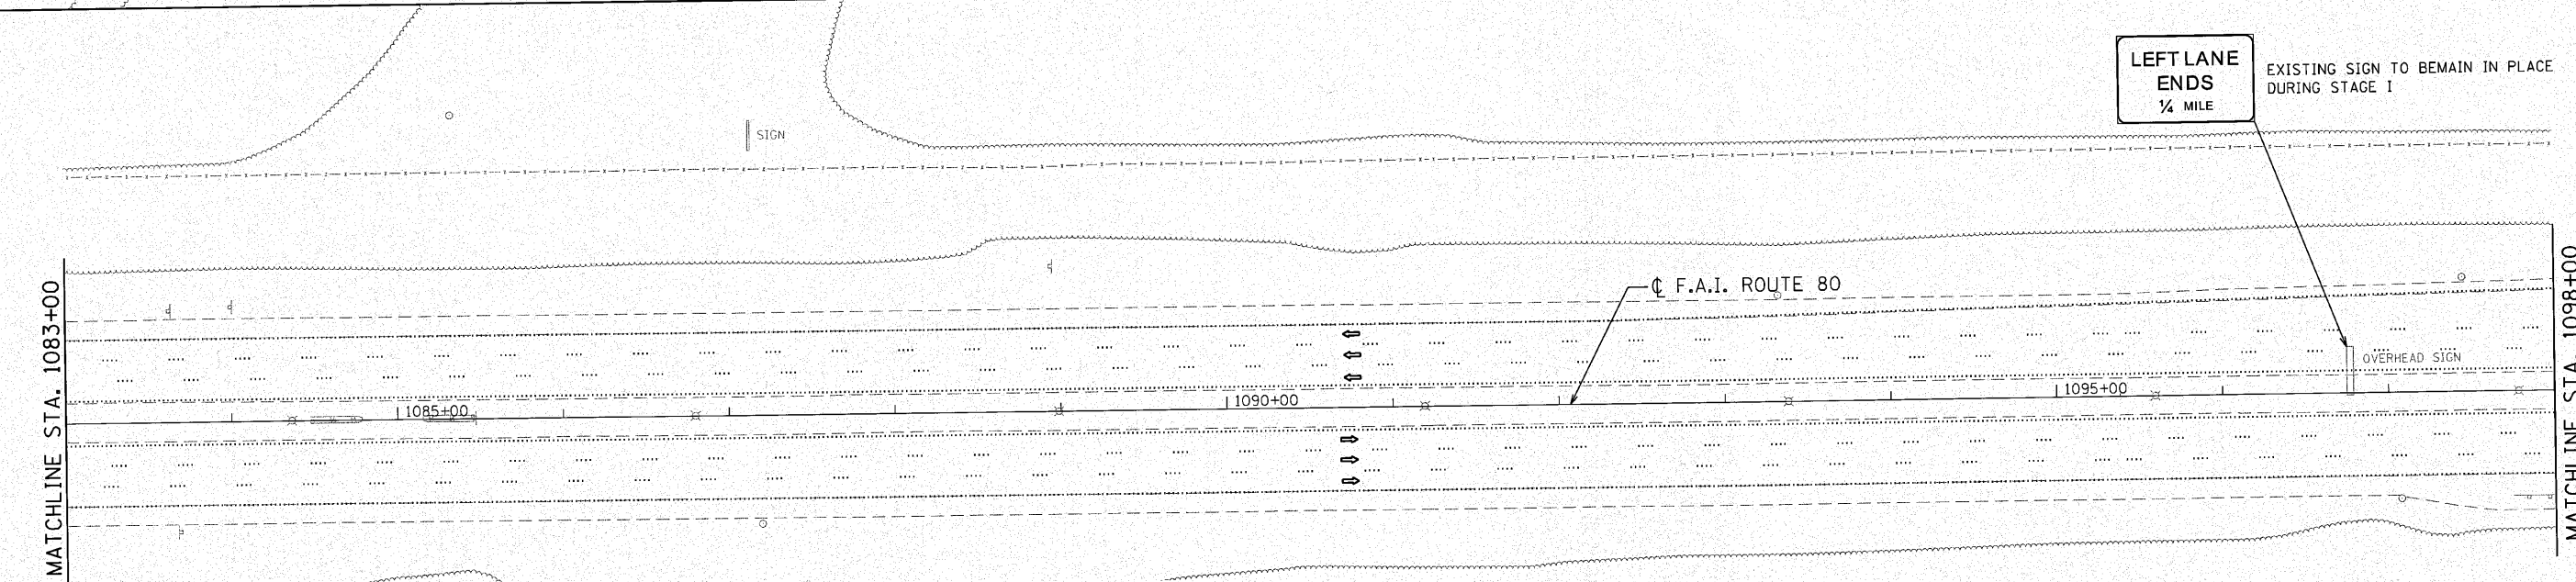


INSTALL ADVANCE SIGNS  
AS SHOWN ON THE CONSTRUCTION  
ZONE APPROACH DETAIL SHEET # 68  
AND AS DIRECTED BY THE ENGINEER

SHOULDER CLOSURE PER DISTRICT 1 STANDARD TC-17

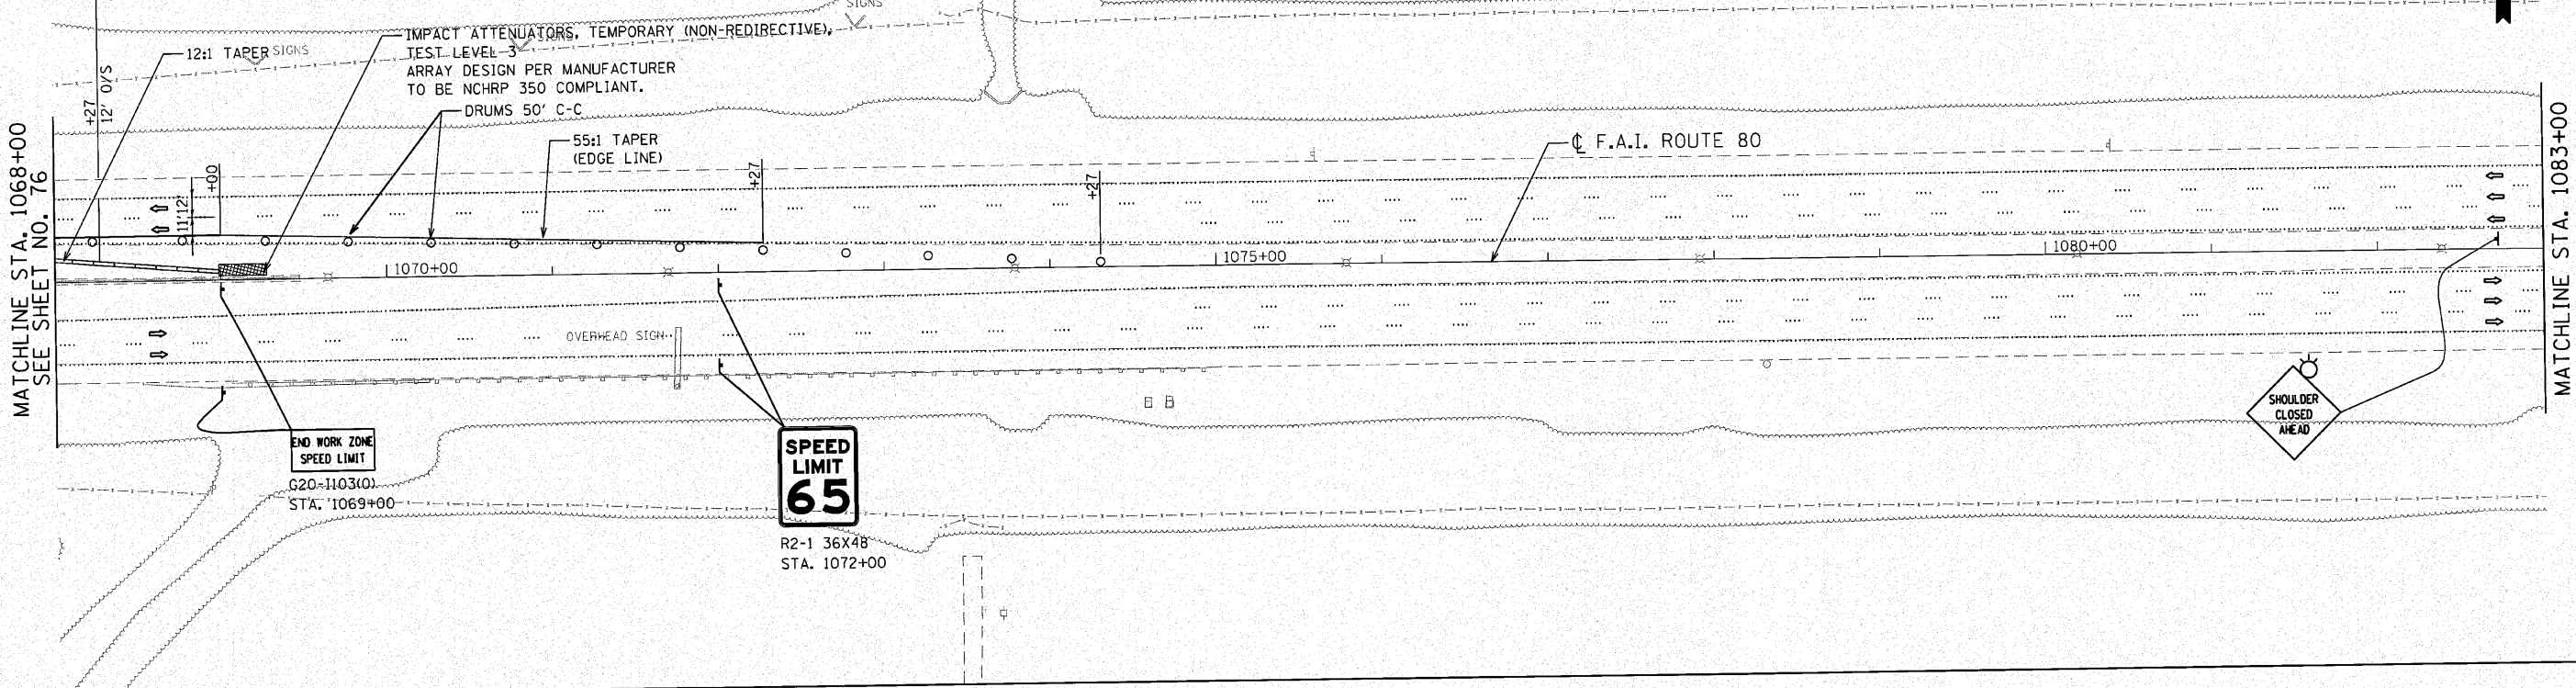

- LEGEND**
- WORK ZONE
  - DIRECTION OF TRAVEL
  - DRUM W/ STEADY BURN LIGHT
  - TEMP CONCRETE BARRIER
  - BARRICADE, TYPE III
  - ① PAVEMENT MARKING TAPE, TYPE III 4" (WHITE)
  - ② WET REFLECTIVE TEMPORARY TAPE, TYPE III, 5 INCH SKIP-DASH (WHITE-30 FT/10 FT)
  - ③ PAVEMENT MARKING TAPE, TYPE III 4" (YELLOW)
  - ④ PAVEMENT MARKING TAPE, TYPE III 8" (WHITE)
  - ⑤ PAVEMENT MARKING TAPE, TYPE III 12" (WHITE)
  - ⑥ POLYUREA PAVEMENT MARKING TYPE I - LINE 4" (YELLOW)
  - ⑦ POLYUREA PAVEMENT MARKING TYPE I - LINE 5" (WHITE) (10' DASH 30' SKIP)

**ENGINEERING CONSULTANT**  
**Clorba Group, Inc.**  
CONSULTING ENGINEERS  
5507 North Cumberland Avenue, Suite 402  
Chicago, Illinois 60630  
Tel. 773.775.4200 Fax 773.775.4014  
Email: clorba@clorba.com

USER NAME = jk,jellman  
DESIGNED - CRC  
DRAWN - JMK  
CHECKED - MRJ  
DATE - 10/27/2010  
PLOT SCALE = 50,0000' / IN.  
PLOT DATE = 12/3/2010

DESIGNED - CRC  
DRAWN - JMK  
CHECKED - MRJ  
DATE - 10/27/2010

REVISED -  
REVISED -  
REVISED -  
REVISED -

**STATE OF ILLINOIS  
DEPARTMENT OF TRANSPORTATION**

**F.A.I. 80 FROM NS RAILROAD TO US 45  
STAGING AND TRAFFIC CONTROL - STAGE I**  
SCALE: 1" = 50' SHEET NO. OF SHEETS STA. 1068+00 TO STA. 1098+00

F.A.I. RTE. 80	SECTION 99(5&5-1) Y-1	COUNTY WILL	TOTAL SHEETS 309	SHEET NO. 77
CONTRACT NO. 60M59			ILLINOIS FED. AID PROJECT	

c:\pco\13384\1\east\design\work\3384E-staging\_ph1\_14.dgn