
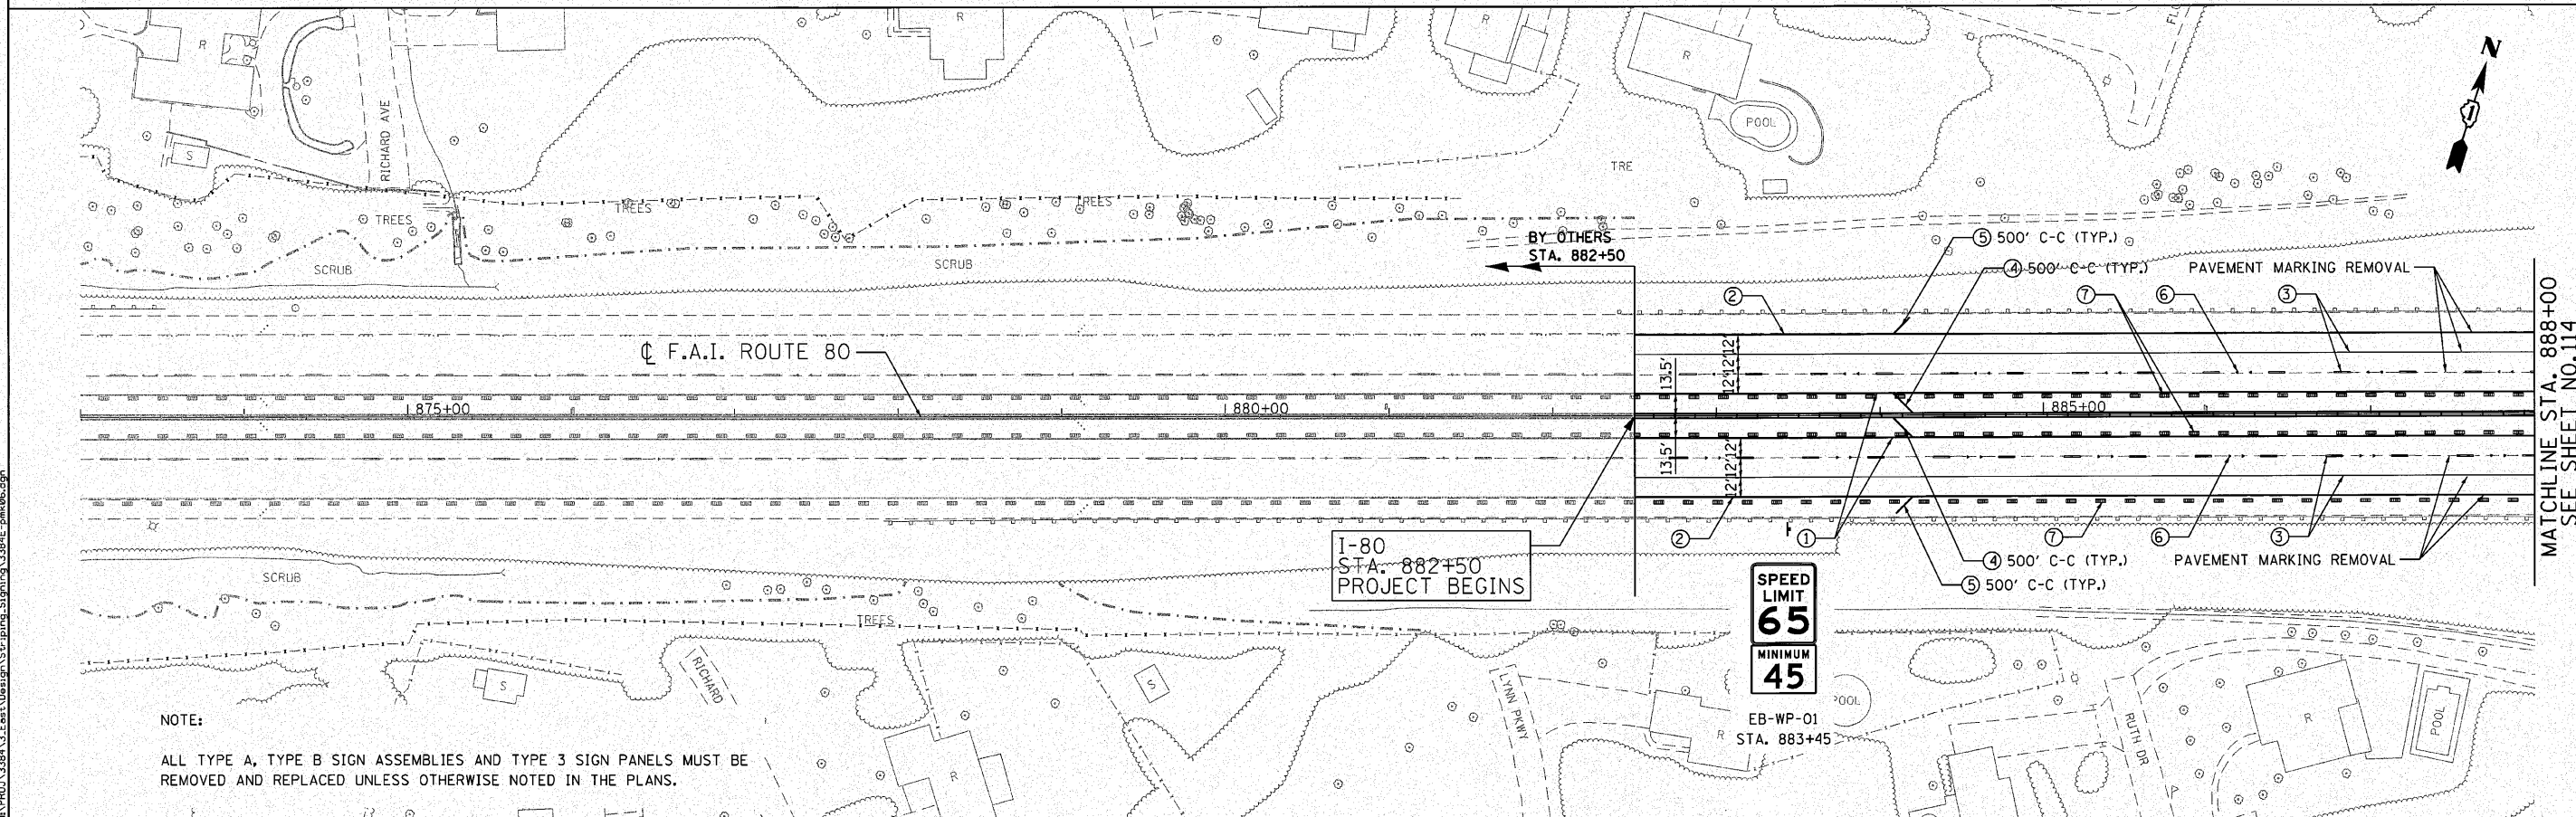


LEGEND

- ① POLYUREA PAVEMENT MARKING TYPE I-LINE 4" (YELLOW)
- ② POLYUREA PAVEMENT MARKING TYPE I-LINE 4" (WHITE)
- ③ POLYUREA PAVEMENT PAVEMENT MARKING TYPE I-LINE 5" (WHITE) 10FT DASH 30FT SKIP
- ④ POLYUREA PAVEMENT PAVEMENT MARKING TYPE I-LINE 12" DIAGONAL (YELLOW)
- ⑤ POLYUREA PAVEMENT PAVEMENT MARKING TYPE I-LINE 12" DIAGONAL (WHITE)
- ⑥ RAISED REFLECTIVE PAVEMENT MARKER CLUSTER OF 2 CRYSTAL/OPAQUE @ 80FT C-C
- ⑦ SHOULDER RUMBLE STRIPS
- ⑧ POLYUREA PAVEMENT MARKING TYPE I-LINE 8" (WHITE)
- ⑨ POLYUREA PAVEMENT MARKING TYPE I-LINE 12" (WHITE)
- ⑩ POLYUREA PAVEMENT MARKING TYPE I-LINE 4" (WHITE) 2FT DASH 6FT SKIP

**GUIDE SIGN
NUMBERING CODE**

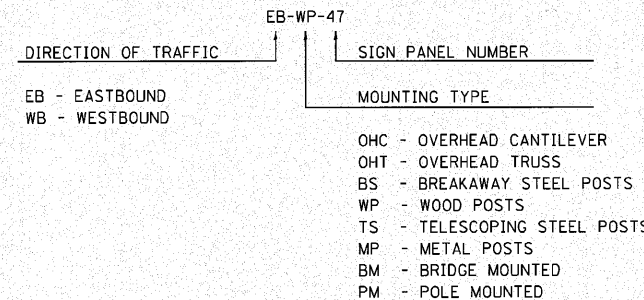

ENGINEERING CONSULTANT
Giorgio Group, Inc.
 CONSULTING ENGINEERS
 5507 North Cumberland Avenue, Suite 402
 Chicago, Illinois 60630
 Tel. 773.775.4000 Fax 773.775.4014
 Email: ggiorgio@giorgio.com

USER NAME = jk,jellman	DESIGNED - CRC	REVISED -
PLOT SCALE = 50,000' / IN.	DRAWN - JMK	REVISED -
PLOT DATE = 12/3/2010	CHECKED - MRJ	REVISED -
	DATE - 10/27/2010	REVISED -

**STATE OF ILLINOIS
DEPARTMENT OF TRANSPORTATION**

**F.A.I. 80 FROM NS RAILROAD TO US 45
PAVEMENT MARKING AND SIGNING PLAN**

SCALE: 1" = 50' SHEET NO. OF SHEETS STA. 882+50 TO STA. 888+00

F.A.I. RTE.	SECTION	COUNTY	TOTAL SHEETS	SHEET NO.
80	99(5&5-1) Y-1	WILL	309	113

CONTRACT NO. 60M59
ILLINOIS FED. AID PROJECT