


LEGEND

- ① POLYUREA PAVEMENT MARKING TYPE I-LINE 4" (YELLOW)
- ② POLYUREA PAVEMENT MARKING TYPE I-LINE 4" (WHITE)
- ③ POLYUREA PAVEMENT MARKING TYPE I-LINE 5" (WHITE) 10FT DASH 30FT SKIP
- ④ POLYUREA PAVEMENT MARKING TYPE I-LINE 12" DIAGONAL (YELLOW)
- ⑤ POLYUREA PAVEMENT MARKING TYPE I-LINE 12" DIAGONAL (WHITE)
- ⑥ RAISED REFLECTIVE PAVEMENT MARKER CLUSTER OF 2 CRYSTAL/OPAQUE @ 80FT C-C
- ⑦ SHOULDER RUMBLE STRIPS
- ⑧ POLYUREA PAVEMENT MARKING TYPE I-LINE 8" (WHITE)
- ⑨ POLYUREA PAVEMENT MARKING TYPE I-LINE 12" (WHITE)
- ⑩ POLYUREA PAVEMENT MARKING TYPE I-LINE 4" (WHITE) 2FT DASH 6FT SKIP

45	5
INDIANA STATE LINE	22
TOLEDO	246

SLOWER TRAFFIC KEEP RIGHT

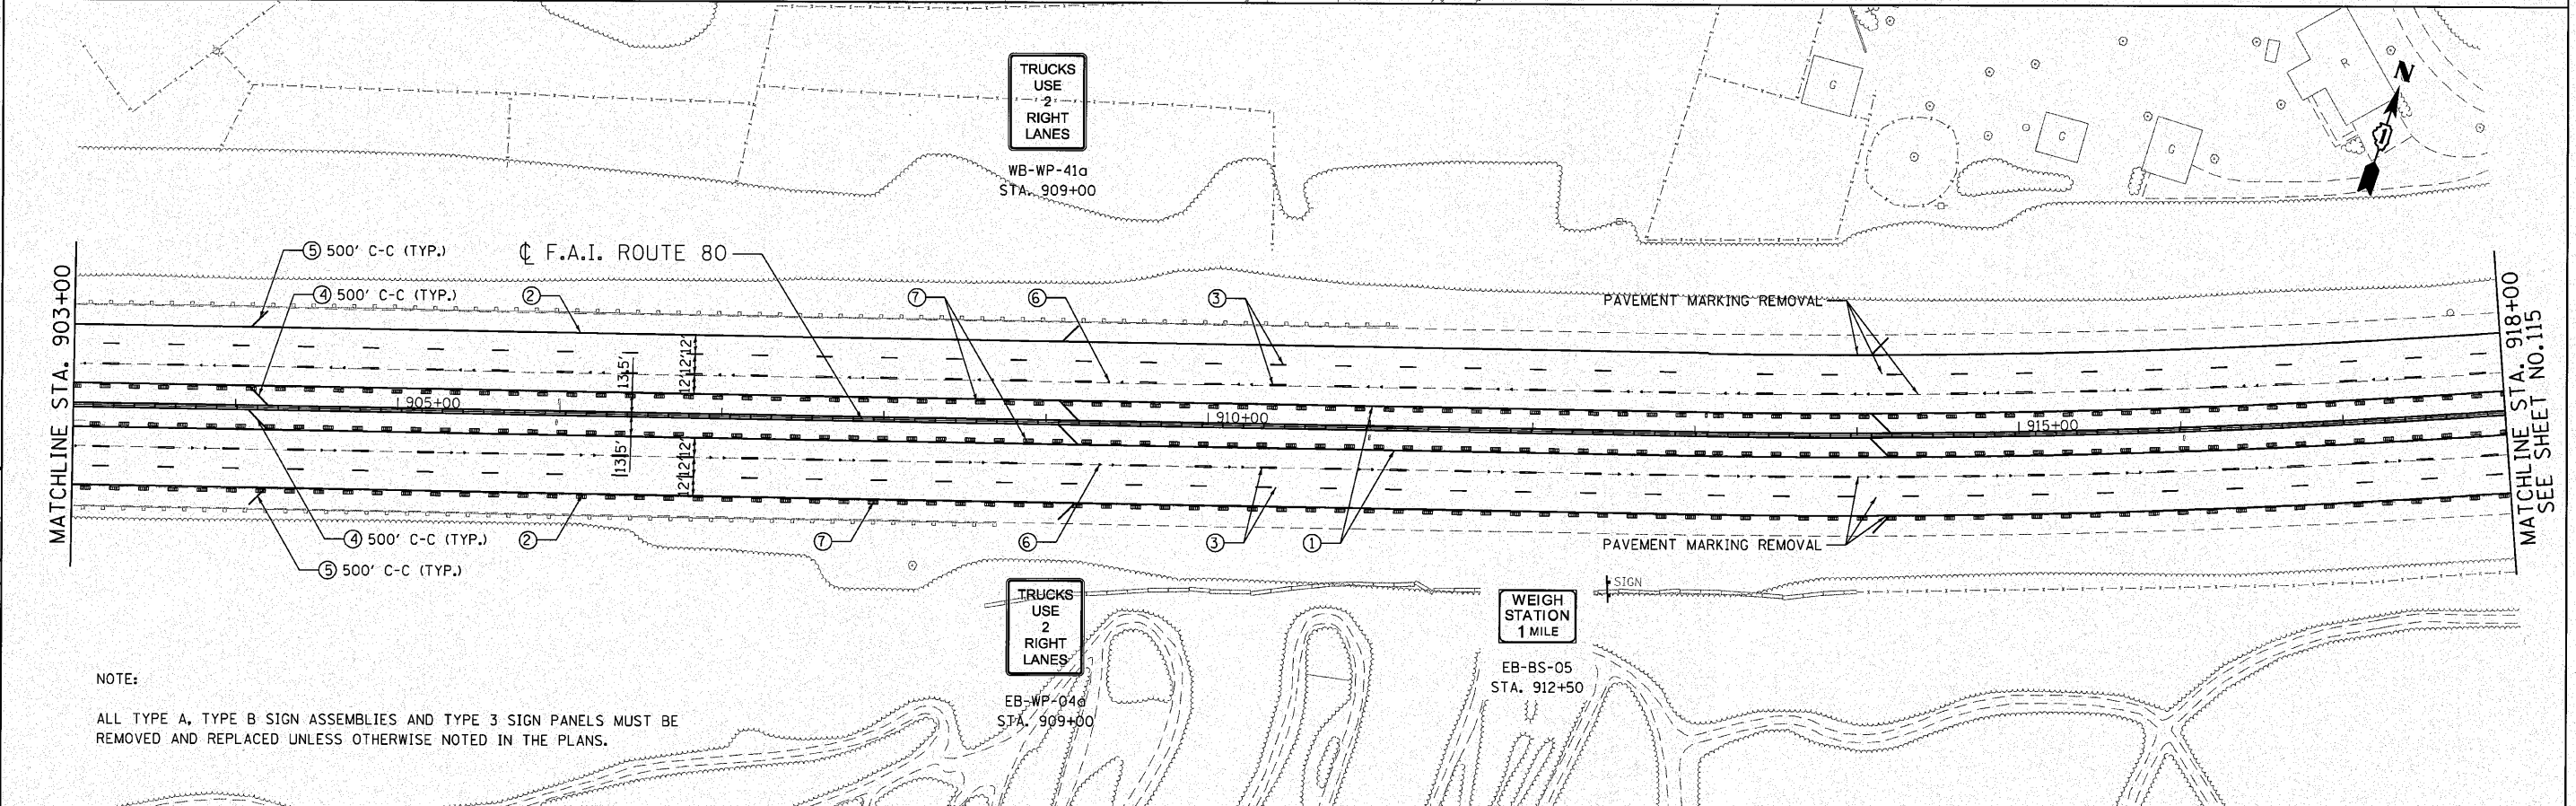

NOTE:
ALL TYPE A, TYPE B SIGN ASSEMBLIES AND TYPE 3 SIGN PANELS MUST BE REMOVED AND REPLACED UNLESS OTHERWISE NOTED IN THE PLANS.

ENGINEERING CONSULTANT
Clorba Group, Inc.
 CONSULTING ENGINEERS
 1607 North Dearborn Avenue, Suite 422
 Chicago, Illinois 60642
 Tel: 773.773.6200 Fax: 773.773.4914
 Email: cng@clorbagroup.com

USER NAME = jkjemman	DESIGNED - CRC	REVISED -
PLOT SCALE = 50.0000' / IN.	DRAWN - JMK	REVISED -
PLOT DATE = 12/3/2010	CHECKED - MRJ	REVISED -
	DATE - 10/27/2010	REVISED -

STATE OF ILLINOIS
DEPARTMENT OF TRANSPORTATION

F.A.I. 80 FROM NS RAILROAD TO US 45
PAVEMENT MARKING AND SIGNING PLAN
 SCALE: 1" = 50' SHEET NO. OF SHEETS STA. 888+00 TO STA. 918+00

F.A.I. RTE.	SECTION	COUNTY	TOTAL SHEETS	SHEET NO.
80	99(5&5-1) Y-1	WILL	309	114
				CONTRACT NO. 60M59
ILLINOIS FED. AID PROJECT				