


- LEGEND**
- ① POLYUREA PAVEMENT MARKING TYPE I-LINE 4" (YELLOW)
 - ② POLYUREA PAVEMENT MARKING TYPE I-LINE 4" (WHITE)
 - ③ POLYUREA PAVEMENT MARKING TYPE I-LINE 5" (WHITE) 10FT DASH 30FT SKIP
 - ④ POLYUREA PAVEMENT MARKING TYPE I-LINE 12" DIAGONAL (YELLOW)
 - ⑤ POLYUREA PAVEMENT MARKING TYPE I-LINE 12" DIAGONAL (WHITE)
 - ⑥ RAISED REFLECTIVE PAVEMENT MARKER CLUSTER OF 2 CRYSTAL/OPAQUE @ 80FT C-C
 - ⑦ SHOULDER RUMBLE STRIPS
 - ⑧ POLYUREA PAVEMENT MARKING TYPE I-LINE 8" (WHITE)
 - ⑨ POLYUREA PAVEMENT MARKING TYPE I-LINE 12" (WHITE)
 - ⑩ POLYUREA PAVEMENT MARKING TYPE I-LINE 4" (WHITE) 2FT DASH 6FT SKIP

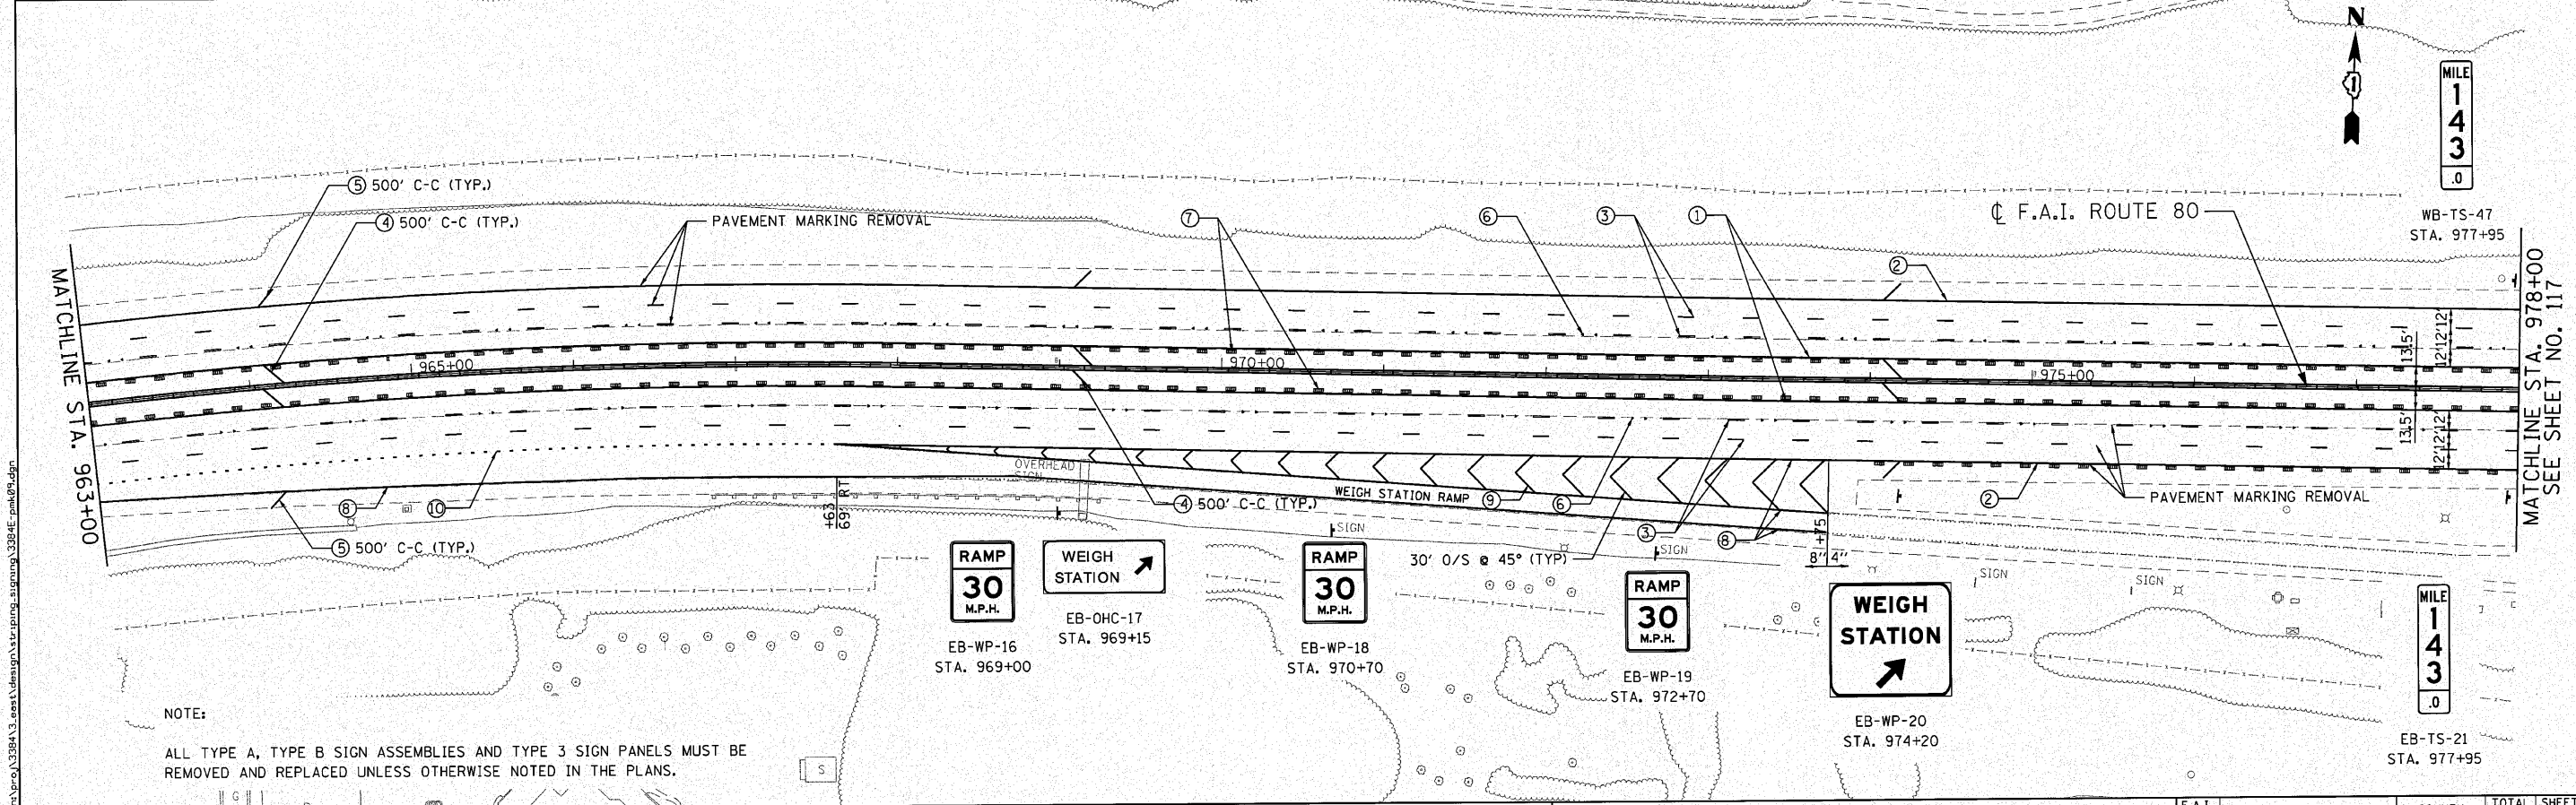

NOTE:
ALL TYPE A, TYPE B SIGN ASSEMBLIES AND TYPE 3 SIGN PANELS MUST BE REMOVED AND REPLACED UNLESS OTHERWISE NOTED IN THE PLANS.

ENGINEERING CONSULTANT Clorba Group, Inc. CONSULTING ENGINEERS 6607 North Cumberland Avenue, Suite 402 Chicago, Illinois 60630 Tel: 773.775.4038 Fax: 773.775.4014 Email: clorba@clorba.com	USER NAME = jk_jellman DESIGNED - CRC DRAWN - JMK CHECKED - MRJ DATE - 10/27/2010	REVISED - REVISED - REVISED - REVISED -	STATE OF ILLINOIS DEPARTMENT OF TRANSPORTATION	F.A.I. 80 FROM NS RAILROAD TO US 45 PAVEMENT MARKING AND SIGNING PLAN	F.A.I. RTE. 80 SECTION 99(5&5-1) Y-1 COUNTY WILL CONTRACT NO. 60M59 ILLINOIS FED. AID PROJECT	TOTAL SHEETS 309 SHEET NO. 116
	PLOT SCALE = 50,0000" / IN. PLOT DATE = 12/3/2010	SCALE: 1" = 50' SHEET NO. OF SHEETS STA. 948+00 TO STA. 978+00				