


LEGEND

- ① POLYUREA PAVEMENT MARKING TYPE I-LINE 4" (YELLOW)
- ② POLYUREA PAVEMENT MARKING TYPE I-LINE 4" (WHITE)
- ③ POLYUREA PAVEMENT MARKING TYPE I-LINE 5" (WHITE) 10FT DASH 30FT SKIP
- ④ POLYUREA PAVEMENT MARKING TYPE I-LINE 12" DIAGONAL (YELLOW)
- ⑤ POLYUREA PAVEMENT MARKING TYPE I-LINE 12" DIAGONAL (WHITE)
- ⑥ RAISED REFLECTIVE PAVEMENT MARKER CLUSTER OF 2 CRYSTAL/OPAQUE @ 80FT C-C
- ⑦ SHOULDER RUMBLE STRIPS
- ⑧ POLYUREA PAVEMENT MARKING TYPE I-LINE 8" (WHITE)
- ⑨ POLYUREA PAVEMENT MARKING TYPE I, 12" (WHITE)
- ⑩ POLYUREA PAVEMENT MARKING TYPE I, 4" (WHITE) 2FT DASH 6FT SKIP

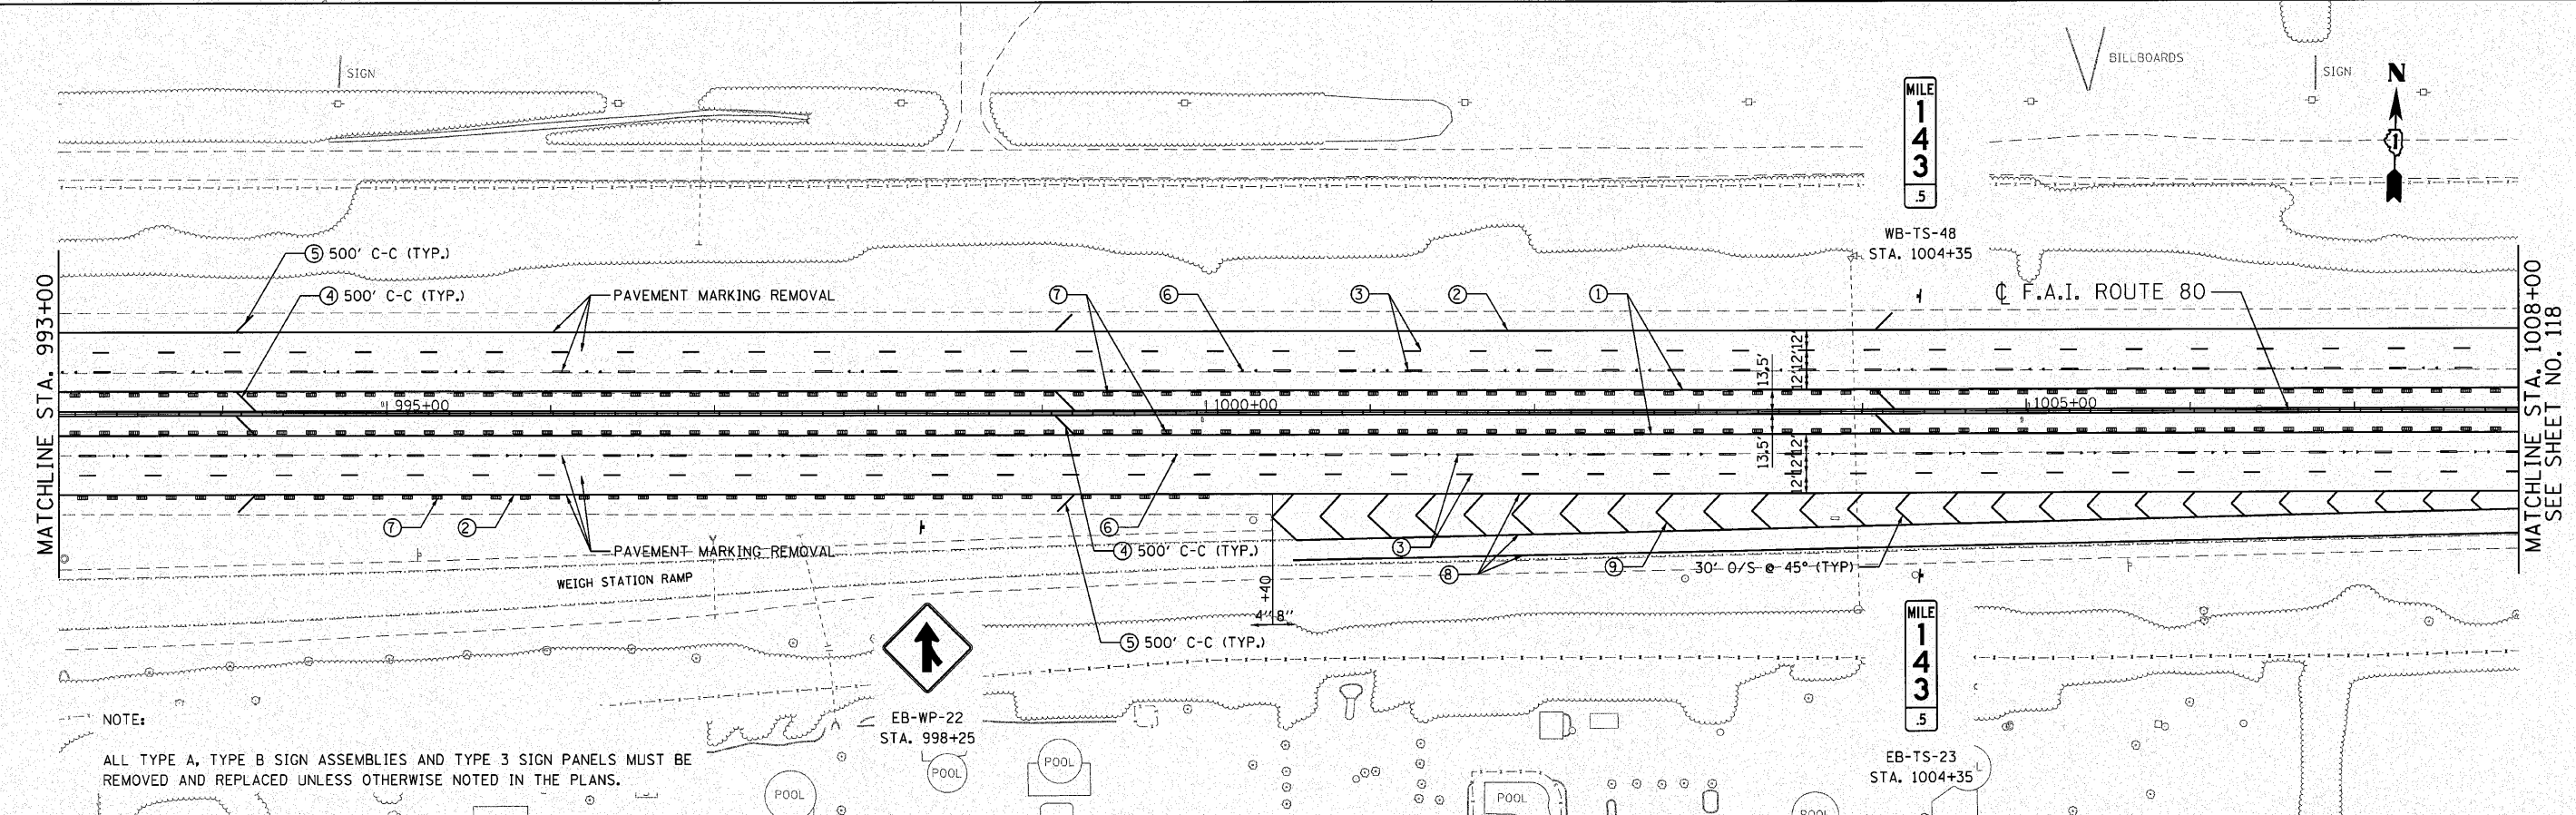

NOTE:
ALL TYPE A, TYPE B SIGN ASSEMBLIES AND TYPE 3 SIGN PANELS MUST BE REMOVED AND REPLACED UNLESS OTHERWISE NOTED IN THE PLANS.

c:\p\328\13_ansi\design\user\pmpa_sigmara_3284E-ema\10.dgn

<p>Gioba Group, Inc. CONSULTING ENGINEERS 5507 North Cumberland Avenue, Suite 402 Chicago, Illinois 60630 Tel: 773.775.4000 Fax: 773.775.4014 Email: ggioba@ggioba.com</p>	USER NAME = jk.jalman PLOT SCALE = 58.0200' / IN. PLOT DATE = 12/3/2010	DESIGNED - CRC DRAWN - JMK CHECKED - MRJ DATE - 10/27/2010	REVISED - REVISED - REVISED - REVISED -	<p align="center">STATE OF ILLINOIS DEPARTMENT OF TRANSPORTATION</p>	<p align="center">F.A.I. 80 FROM NS RAILROAD TO US 45 PAVEMENT MARKING AND SIGNING PLAN</p>	F.A.I. RTE. 80 SECTION 99(5&5-1) Y-1 COUNTY WILL CONTRACT NO. 60M59	TOTAL SHEETS 309 SHEET NO. 117
	SCALE: 1" = 50' SHEET NO. OF SHEETS STA. 978+00 TO STA. 1008+00				ILLINOIS FED. AID PROJECT		