


LEGEND

- ① POLYUREA PAVEMENT MARKING TYPE I-LINE 4" (YELLOW)
- ② POLYUREA PAVEMENT MARKING TYPE I-LINE 4" (WHITE)
- ③ POLYUREA PAVEMENT PAVEMENT MARKING TYPE I-LINE 5" (WHITE) 10FT DASH 30FT SKII
- ④ POLYUREA PAVEMENT PAVEMENT MARKING TYPE I-LINE 12" DIAGONAL (YELLOW)
- ⑤ POLYUREA PAVEMENT PAVEMENT MARKING TYPE I-LINE 12" DIAGONAL (WHITE)
- ⑥ RAISED REFLECTIVE PAVEMENT MARKER CLUSTER OF 2 CRYSTAL/OPAQUE @ 80FT C-C
- ⑦ SHOULDER RUMBLE STRIPS
- ⑧ POLYUREA PAVEMENT MARKING TYPE I-LINE 8" (WHITE)
- ⑨ POLYUREA PAVEMENT MARKING TYPE I-LINE 12" (WHITE)
- ⑩ POLYUREA PAVEMENT MARKING TYPE I-LINE 4" (WHITE) 2FT DASH 6FT SKIP)

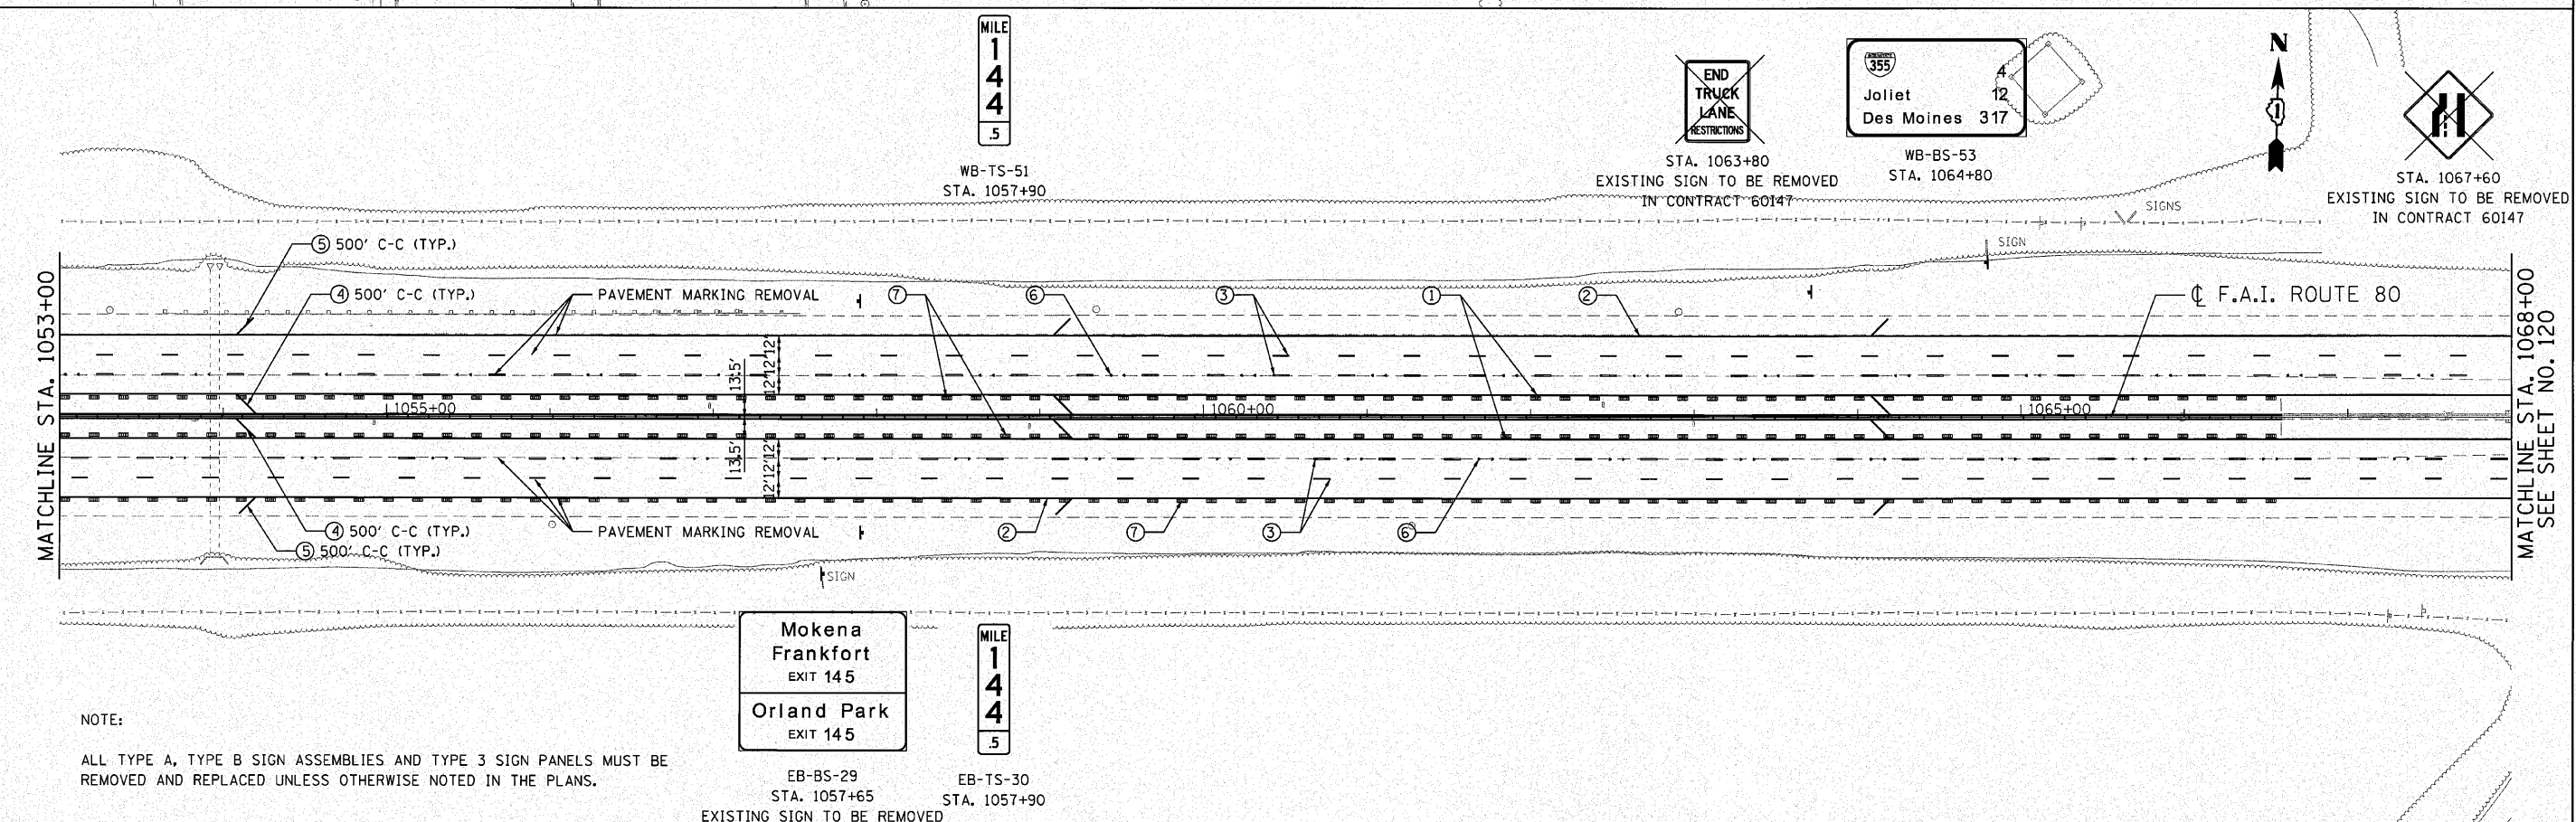

NOTE:

ALL TYPE A, TYPE B SIGN ASSEMBLIES AND TYPE 3 SIGN PANELS MUST BE REMOVED AND REPLACED UNLESS OTHERWISE NOTED IN THE PLANS.

EB-B5-29 STA. 1057+65
EB-TS-30 STA. 1057+90
EXISTING SIGN TO BE REMOVED

ENGINEERING CONSULTANT

 Clorba Group, Inc.
 CONSULTING ENGINEERS
 8807 North Cumberland Avenue, Suite 402
 Chicago, Illinois 60630
 Tel: 773.776.4000 Fax: 773.776.4014
 Email: clorba@clorba.com

USER NAME = jk.jellman	DESIGNED - CRC	REVISED -
PLOT SCALE = 50.0000' / IN.	DRAWN - JMK	REVISED -
PLOT DATE = 12/3/2010	CHECKED - MRJ	REVISED -
	DATE - 10/27/2010	REVISED -

STATE OF ILLINOIS
DEPARTMENT OF TRANSPORTATION

F.A.I. 80 FROM NS RAILROAD TO US 45
PAVEMENT MARKING AND SIGNING PLAN
 SCALE: 1" = 50' SHEET NO. OF SHEETS STA. 1038+00 TO STA. 1068+00

F.A.I. RTE.	SECTION	COUNTY	TOTAL SHEETS	SHEET NO.
80	99(5&5-1) Y-1	WILL	309	119
CONTRACT NO. 60M59				
ILLINOIS FED. AID PROJECT				