


SUGGESTED EQUIPMENT LAYOUT

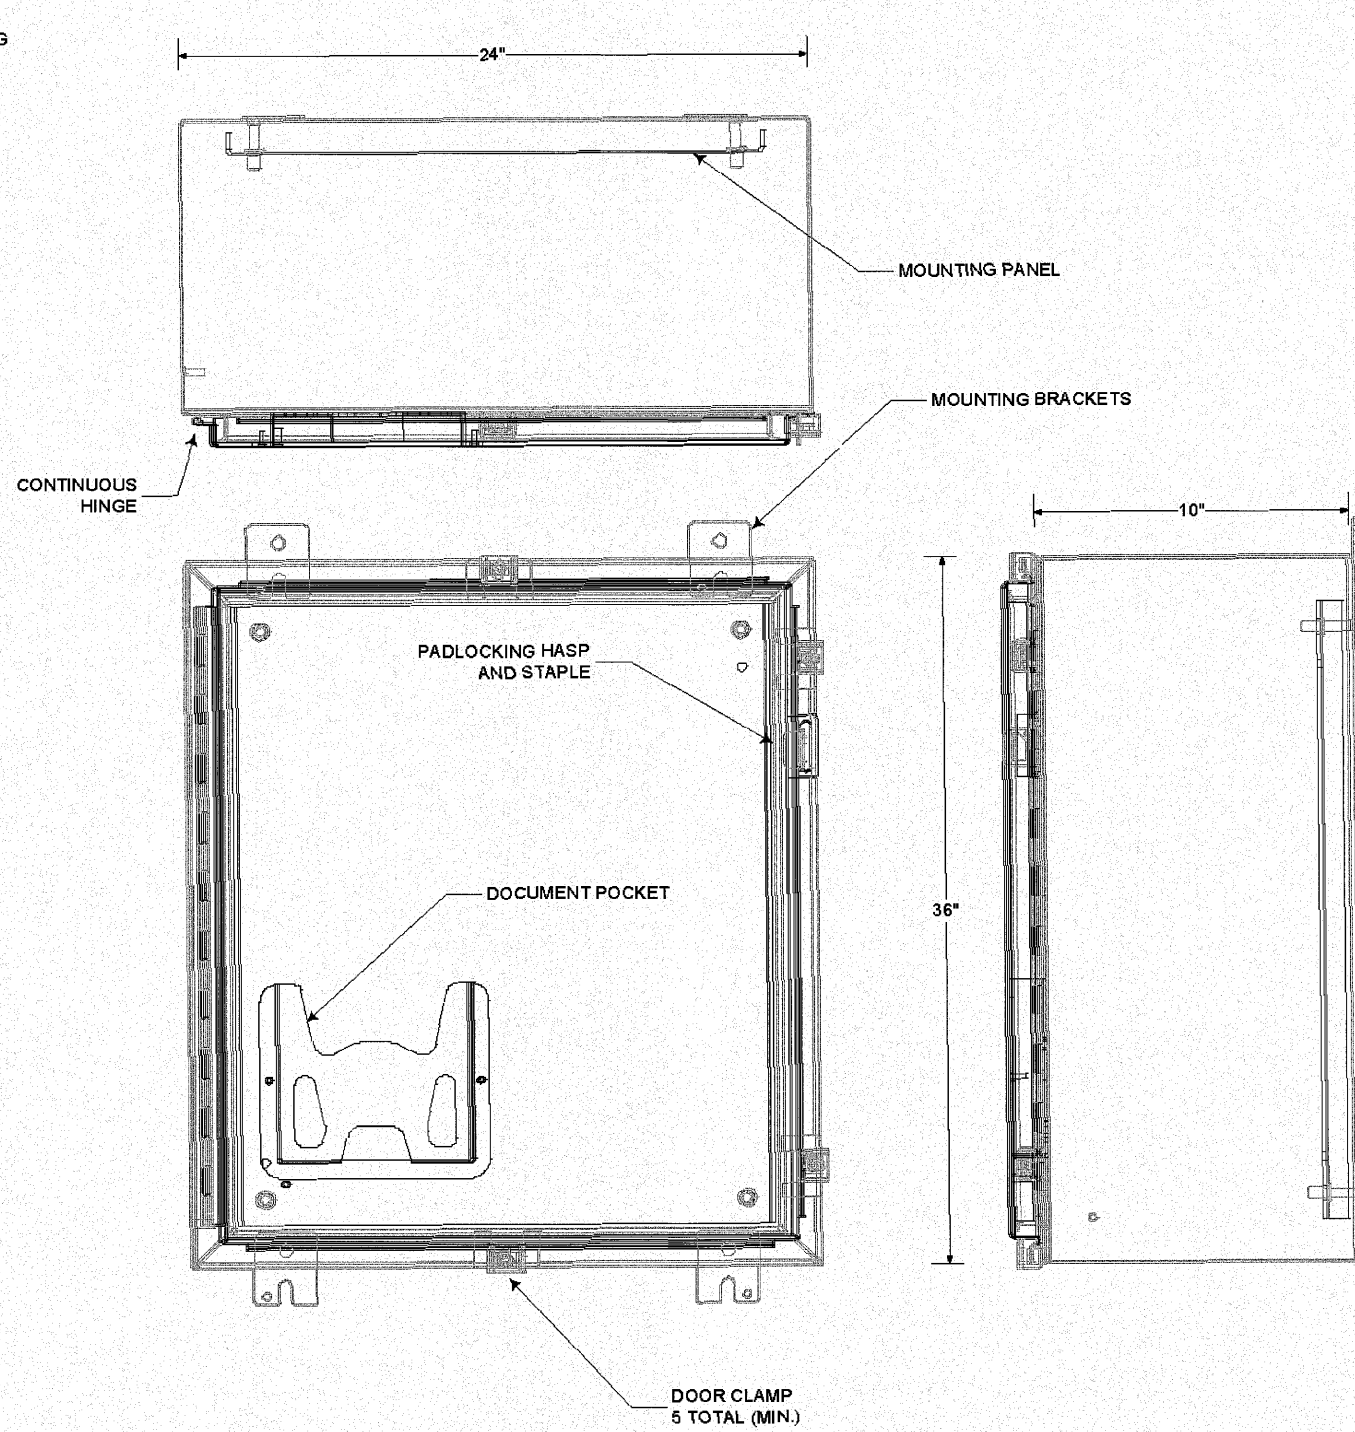

c:\p\1338A\3_001\station\1338A\Final\Sheet11.dwg

ENGINEERING CONSULTANT
Claba Group, Inc.
 CONSULTING ENGINEERS
 2027 North Cumberland Avenue, Suite 402
 Chicago, Illinois 60614
 Phone: 773.271.5174 Fax: 773.271.4544
 www.clabagroup.com

FILE NAME	USER NAME	DESIGNED RT	REMOVED
		DRAWN RT	REMOVED
PLOT SCALE	CHECKED	DATE 10/20/09	REMOVED
PLOT DATE			

**STATE OF ILLINOIS
 DEPARTMENT OF TRANSPORTATION**

**CCTV CAMERA EQUIPMENT
 FIBER OPTIC DISTRIBUTION**
 SCALE: NONE SHEET NO. ___ OF ___ SHEETS STA. ___ TO STA. ___

F.A. I. R.T.E.	SECTION	COUNTY	TOTAL SHEETS	SHEET NO.
80	99(5&5-1) Y-1	WILL	309	186
ILLINOIS FED. AID PROJECT			CONTRACT NO. 60M59	