

STAGE CONSTRUCTION LINE (W.B.)

Location	Station	Offset	Theoretical Grade Elevations
W. End of East Apr.	900+05.98	-20.00	687.57
A3	900+15.98	-20.00	687.60
A4	900+25.98	-20.00	687.62
E. End of East Apr.	900+35.98	-20.00	687.65

P.G. S.N. 099-0071 (W.B.) & SOUTH EDGE OF PAVEMENT (W.B.)

Location	Station	Offset	Theoretical Grade Elevations
W. End of East Apr.	899+99.10	-13.50	687.42
A3	900+09.10	-13.50	687.44
A4	900+19.10	-13.50	687.47
E. End of East Apr.	900+29.10	-13.50	687.50

SOUTH EDGE OF SHOULDER (W.B.)

Location	Station	Offset	Theoretical Grade Elevations
W. End of East Apr.	899+86.39	-1.50	687.13
A3	899+96.39	-1.50	687.16
A4	900+06.39	-1.50	687.13 *
E. End of East Apr.	900+16.39	-1.50	686.07 *

NORTH EDGE OF SHOULDER (E.B.)


Location	Station	Offset	Theoretical Grade Elevations
W. End of East Apr.	899+83.21	1.50	687.02
A3	899+93.21	1.50	687.05
A4	900+03.21	1.50	687.06 *
E. End of East Apr.	900+13.21	1.50	687.01 *

P.G. S.N. 099-0070 (E.B.) & NORTH EDGE OF PAVEMENT (E.B.)

Location	Station	Offset	Theoretical Grade Elevations
W. End of East Apr.	899+70.51	13.50	687.24
A3	899+80.51	13.50	687.27
A4	899+90.51	13.50	687.29
E. End of East Apr.	900+00.51	13.50	687.32

STAGE CONSTRUCTION LINE (E.B.)

Location	Station	Offset	Theoretical Grade Elevations
W. End of East Apr.	899+63.62	20.00	687.36
A3	899+73.62	20.00	687.38
A4	899+83.62	20.00	687.41
E. End of East Apr.	899+99.62	20.00	687.44

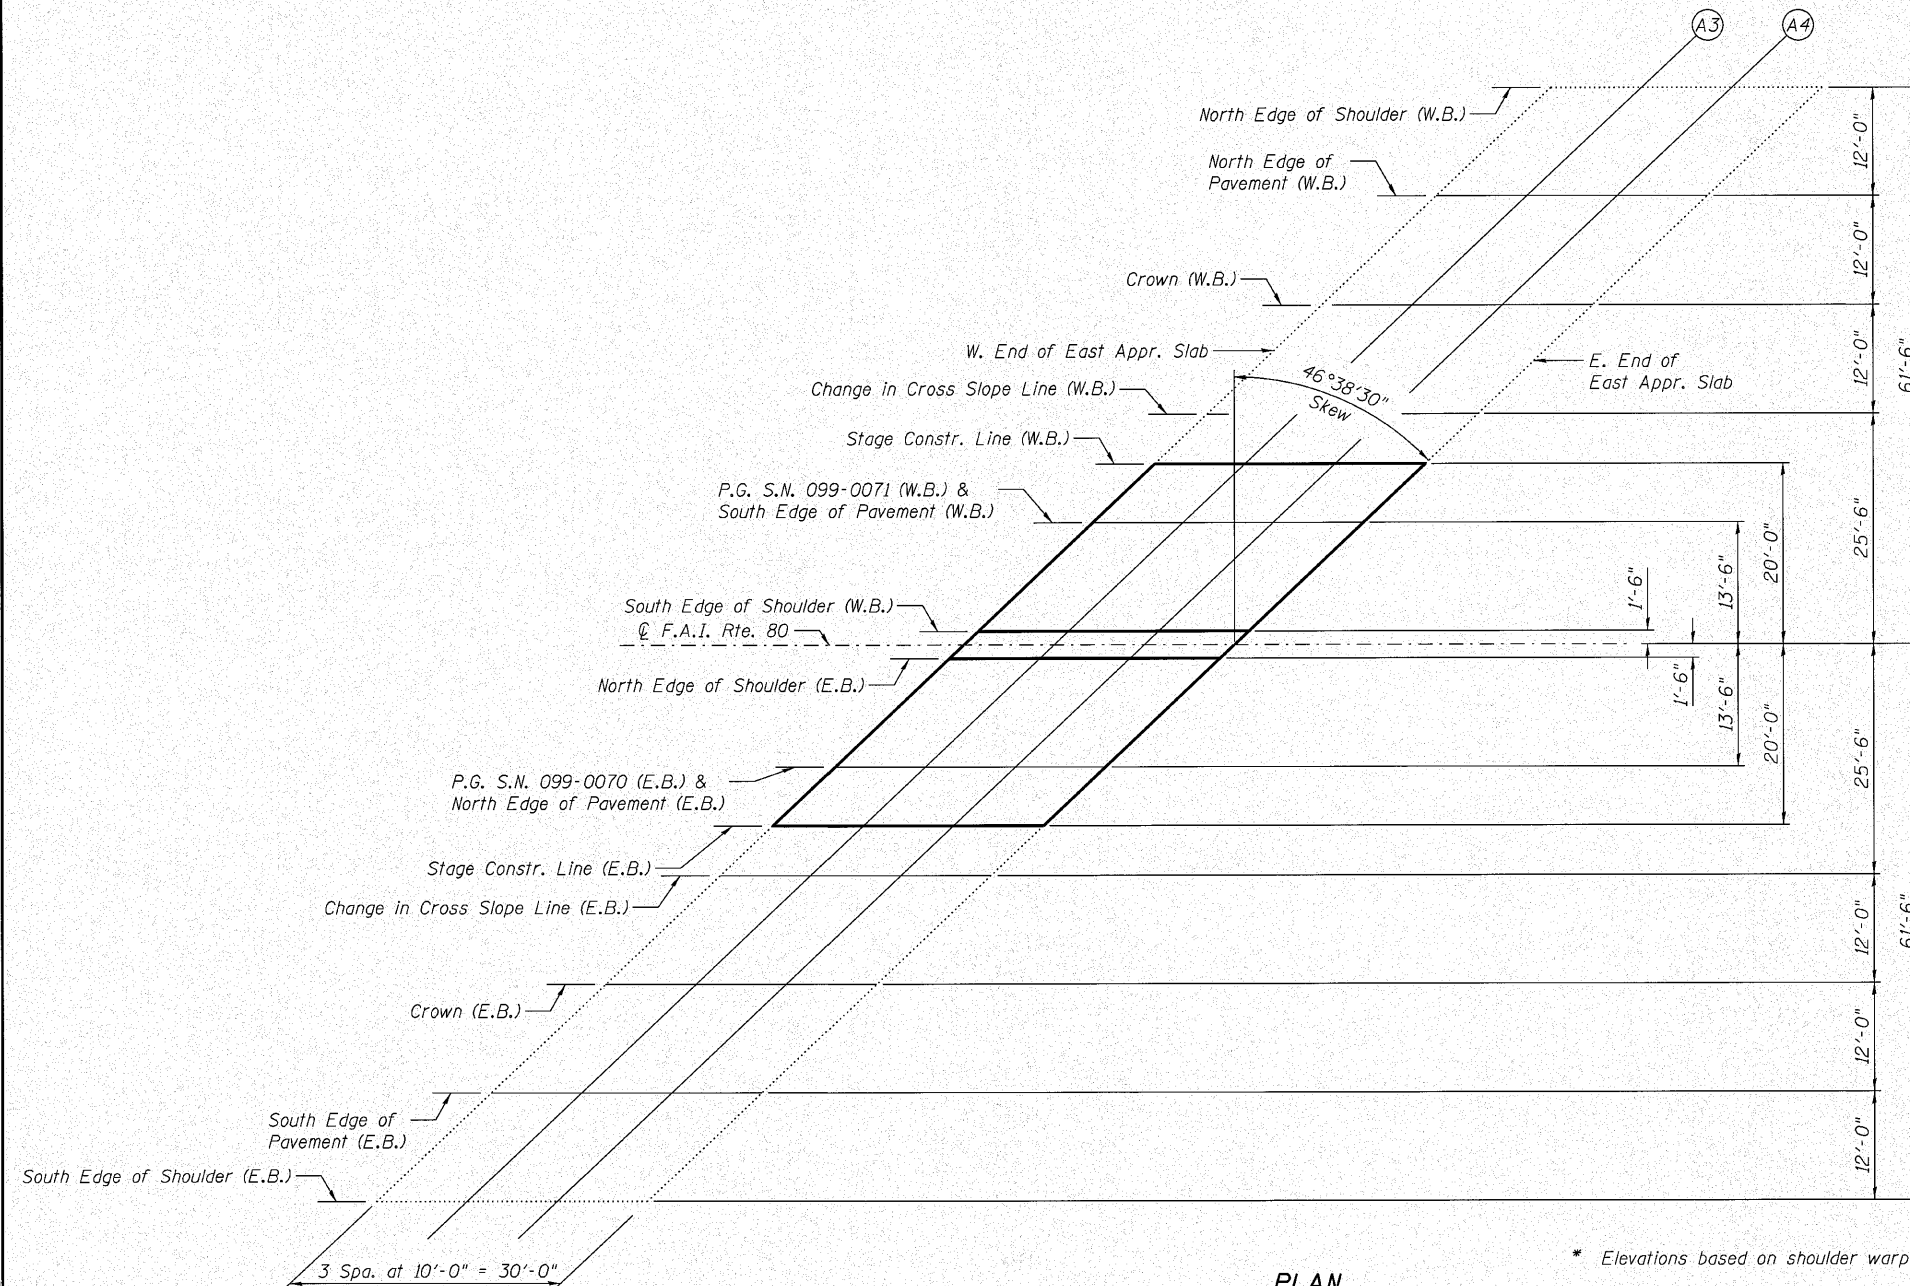

PLAN
(East Approach)

* Elevations based on shoulder warping shown in roadway plans & profile sheets.

All elevations are at top of concrete pour and do not include 3/8" overlay.

nt:\pro\3384\3.east\design\structural\1-80 over n&s\ced\3384_1-80 N&S 08 Top of E Approach Slab Elevations.dgn