


SIDE ELEVATION  
CONCRETE BARRIER

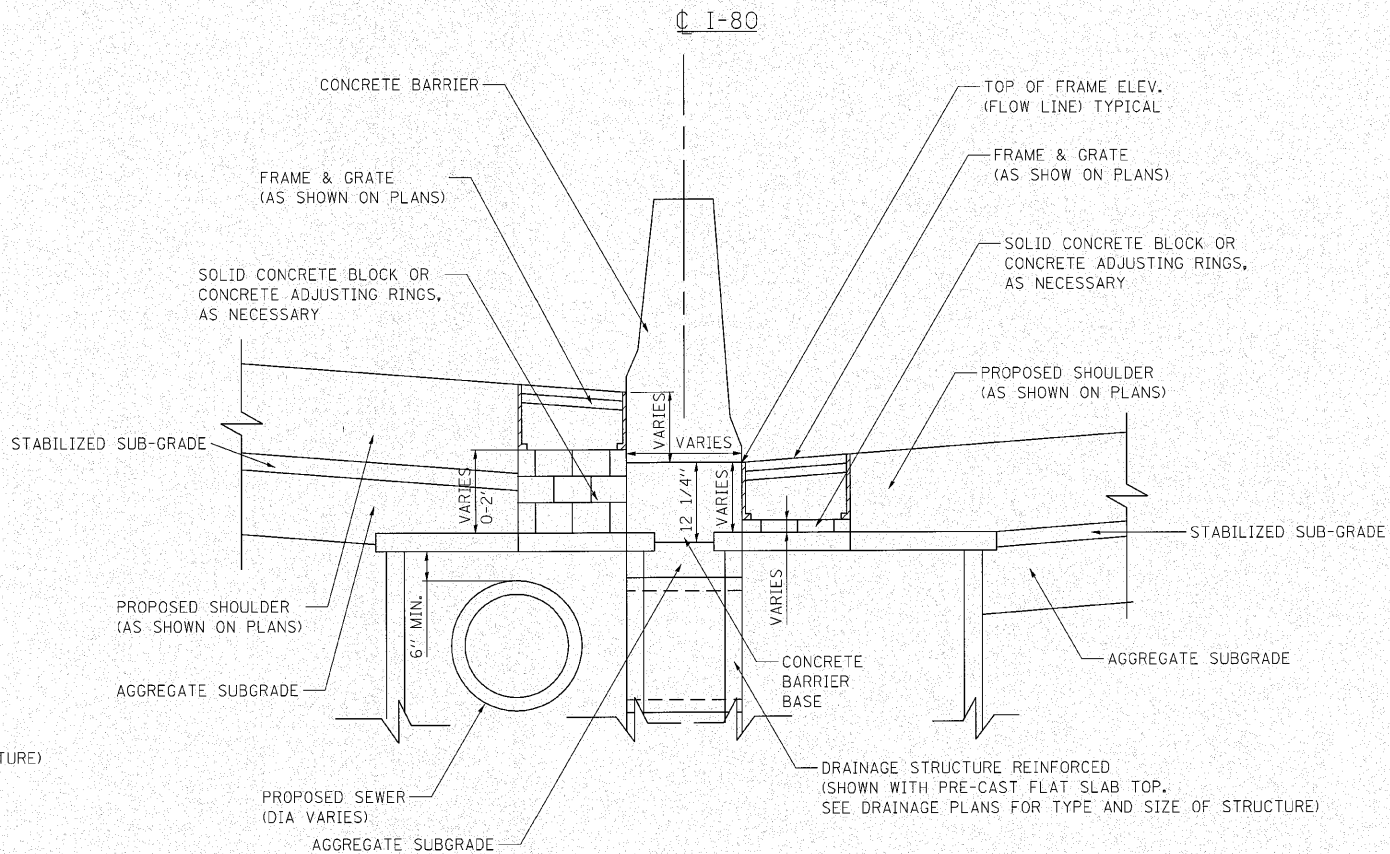

SIDE ELEVATION  
CONCRETE BARRIER, VARIABLE CROSS SECTION

NOTES:

1. THE COST OF SOLID CONCRETE BLOCK OR CONCRETE ADJUSTING RINGS SHALL BE INCLUDED IN THE CONTRACT UNIT PRICE OF DRAINAGE STRUCTURES OF TYPE OR SIZE SPECIFIED.
2. SEE STATE AND DISTRICT 1 STANDARDS FOR DRAINAGE STRUCTURE DETAILS.
3. FOR STRUCTURE AND PIPE INFORMATION SEE DRAINAGE SCHEDULES.

c:\pwworkspace\338813\338813.dwg

	ENGINEERING CONSULTANT	USER NAME = jkwellman	DESIGNED - CRC	REVISED -
			DRAWN - JMK	REVISED -
		PLOT SCALE = 10.00' / IN.	CHECKED - MRJ	REVISED -
		PLOT DATE = 10/28/2010	DATE - 10/27/2010	REVISED -

STATE OF ILLINOIS  
DEPARTMENT OF TRANSPORTATION

F.A.I. 80 FROM NS RAILROAD TO US 45  
DRAINAGE STRUCTURES AT BARRIER WALL

SCALE: N.T.S. SHEET NO. OF SHEETS STA. TO STA.

F.A.I. RTE.	SECTION	COUNTY	TOTAL SHEETS	SHEET NO.
80	99(5&5-1) Y-1	WILL	309	217
CONTRACT NO. 60M59				
ILLINOIS FED. AID PROJECT				