


EXCAVATION 19.9 SF  
 EMBANKMENT 3.5 SF  
 REMOVAL OF UNSUITABLE MATERIAL 15.7 SF

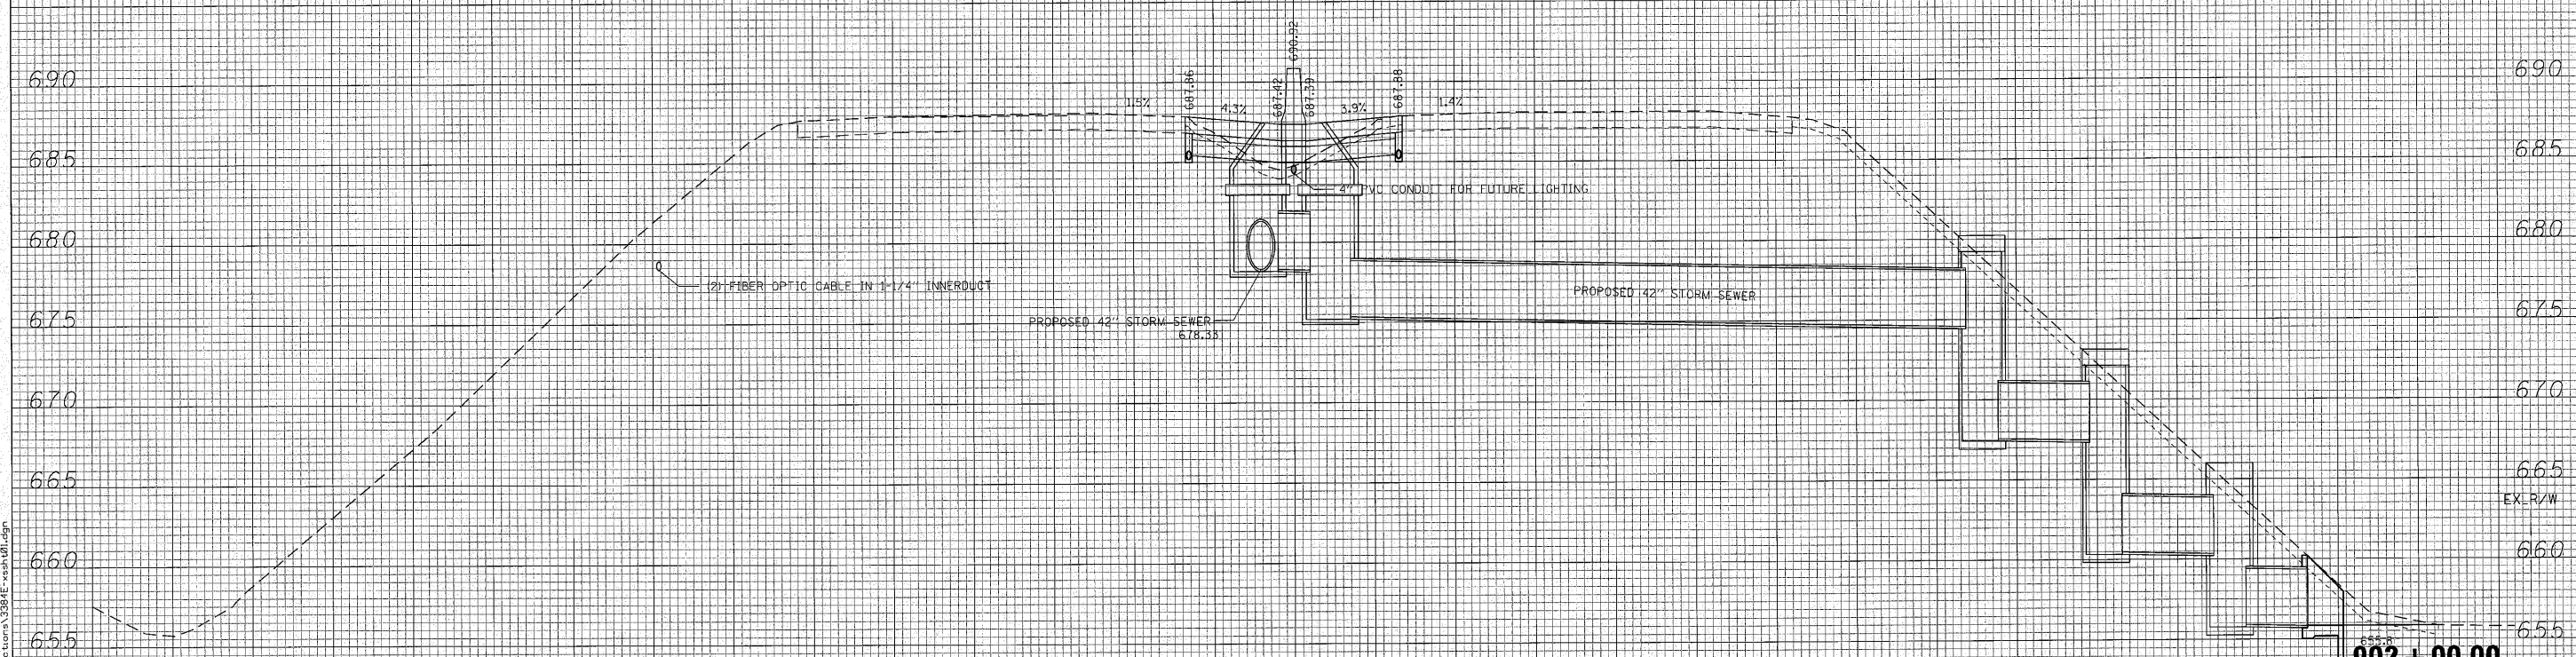

EXCAVATION 17.7 SF  
 EMBANKMENT 6.0 SF  
 REMOVAL OF UNSUITABLE MATERIAL 15.8 SF

FILE NAME: \\s:\90\1308A\3\Task\Design\Xsections\308E\902+00.dgn

**Ciorba Group, Inc.**  
 CONSULTING ENGINEERS  
 5507 North Cumberland Avenue, Suite 402  
 Chicago, Illinois 60656  
 Tel. 773.775.4009 Fax 773.775.4014

USER NAME: mmen	DESIGNED: MBT	REVISED: -
PLOT SCALE: 10.0000' / IN.	DRAWN: WBL	REVISED: -
PLOT DATE: 10/28/2010	CHECKED: MRJ	REVISED: -
	DATE: 10/27/2010	REVISED: -

**STATE OF ILLINOIS  
 DEPARTMENT OF TRANSPORTATION**

**FAI 80 FROM NS RAILROAD TO US 45  
 MEDIAN CROSS SECTIONS**

SCALE: SHEET NO. OF SHEETS STA. 902+00.00 TO STA. 903+00.00

F.A.I. RTE.	SECTION	COUNTY	TOTAL SHEETS	SHEET NO.
80	99(5&5-1) Y-1	WILL	309	249
FED. ROAD DIST. NO. ILLINOIS FED. AID PROJECT			CONTRACT NO. 60M59	