


| ROUTE   | SECTION    | COUNTY | TOTAL SHEETS | SHEET NUMBER |
|---------|------------|--------|--------------|--------------|
| VARIOUS | 2010-128-I | COOK   | 27           | 12           |

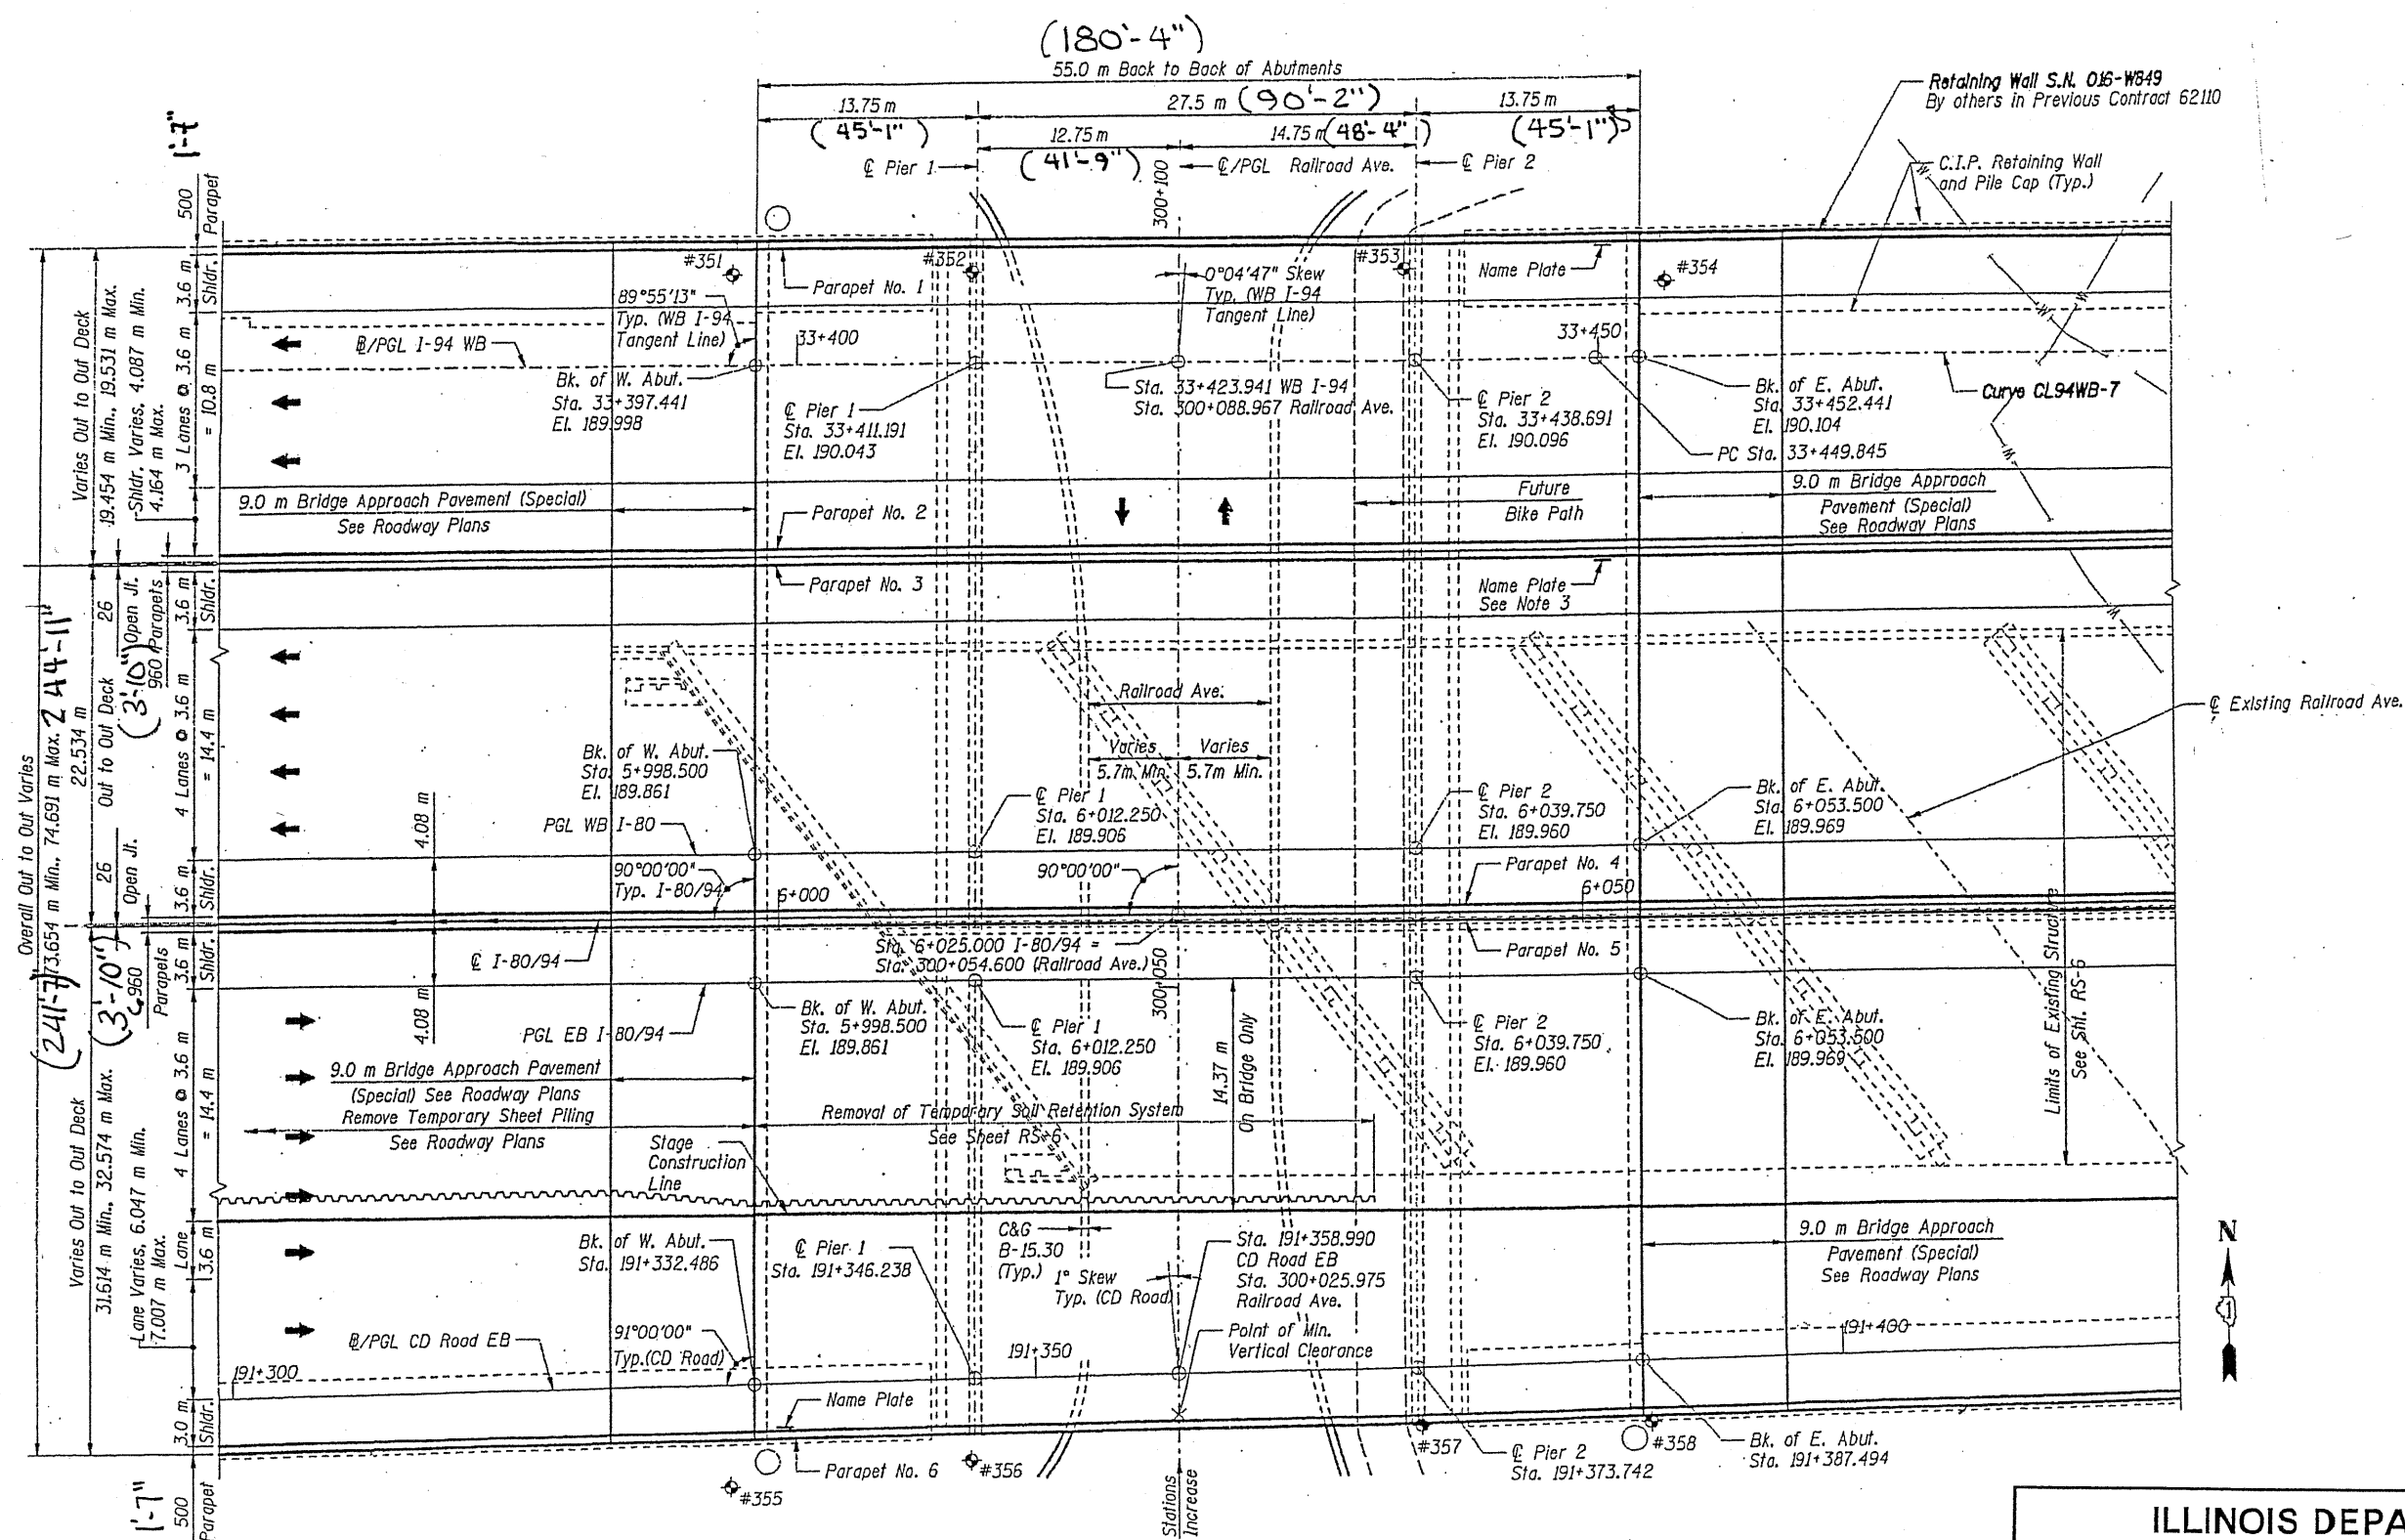

PLAN

FOR INFORMATION ONLY

ILLINOIS DEPARTMENT OF  
TRANSPORTATION

EXISTING PLANS  
LOCATION 4 (SN 016-2792)