


| ROUTE | SECTION | COUNTY | TOTAL SHEETS | SHEET NUMBER |
|-----------|------------|--------|--------------|--------------|
| FAP 90/94 | 2010-129-1 | COOK | 41 | 12 |

CONTRACT NO. 60N03

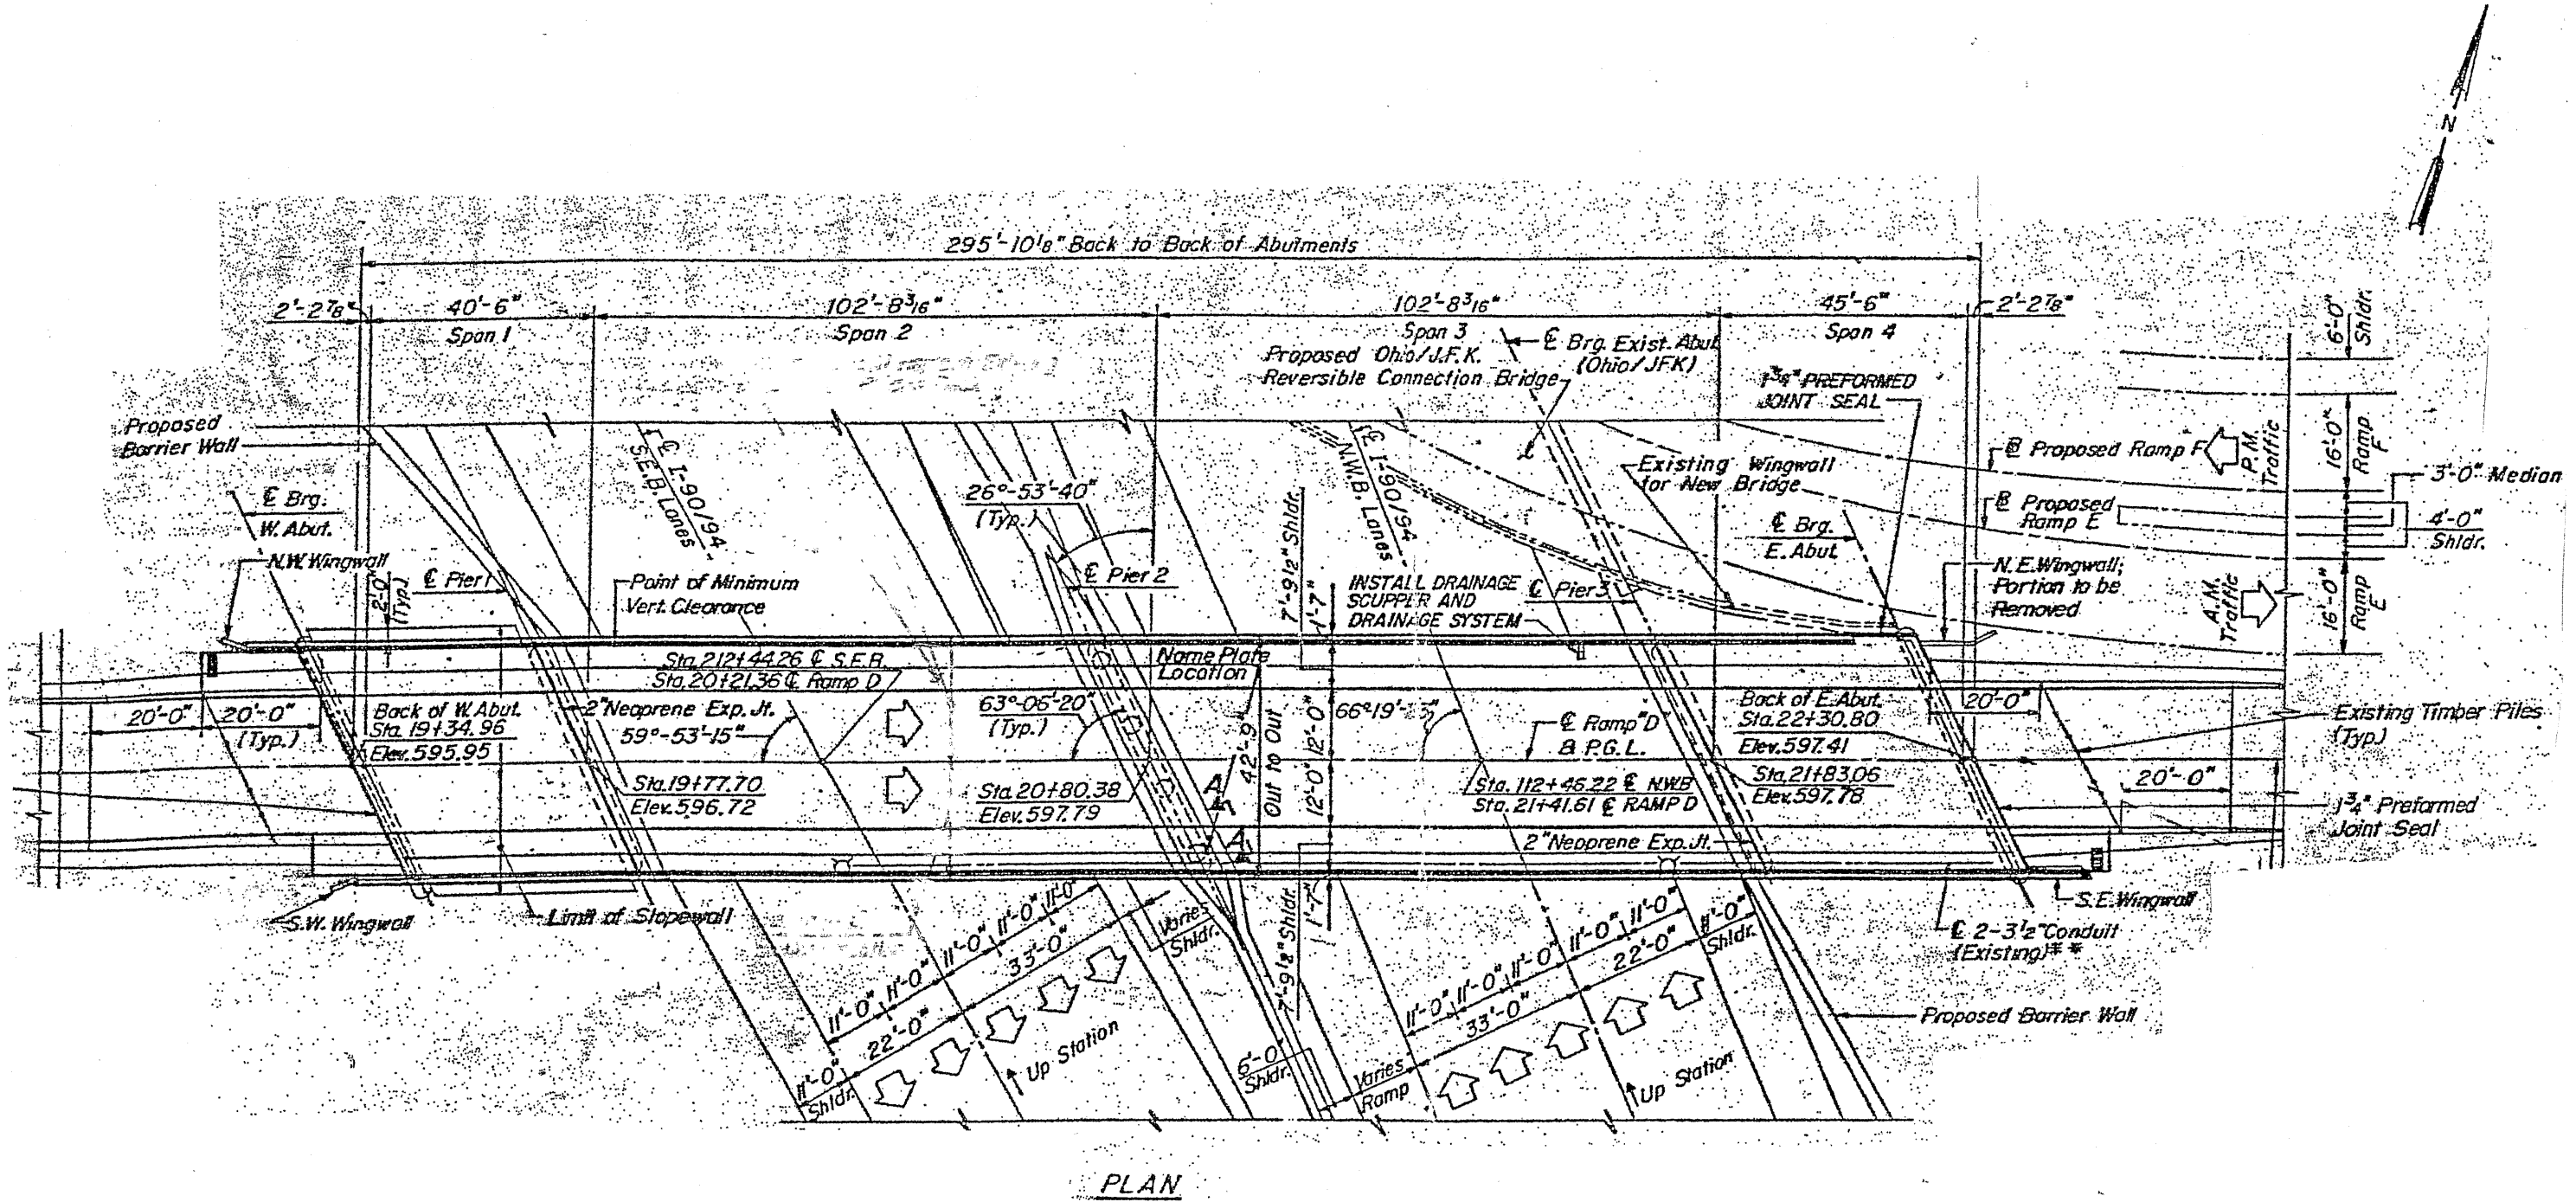

FOR INFORMATION ONLY

ILLINOIS DEPARTMENT OF
TRANSPORTATION

EXISTING PLANS
LOCATION 1 (SN 016-0204)