


ROUTE	SECTION	COUNTY	TOTAL SHEETS	SHEET NUMBER
FAP 90/94	2010-129-1	COOK	41	13

CONTRACT NO. 60N03

STATION 119+65.96  
 REBUILT 199 BY  
 STATE OF ILLINOIS  
 SECTION 199-02SR & D303-474HB-1  
 F.A. PROJ.  
 LOADING HS 20  
 STR. NO. 016-1003

**NAME PLATE**  
 (See Std. 2113)

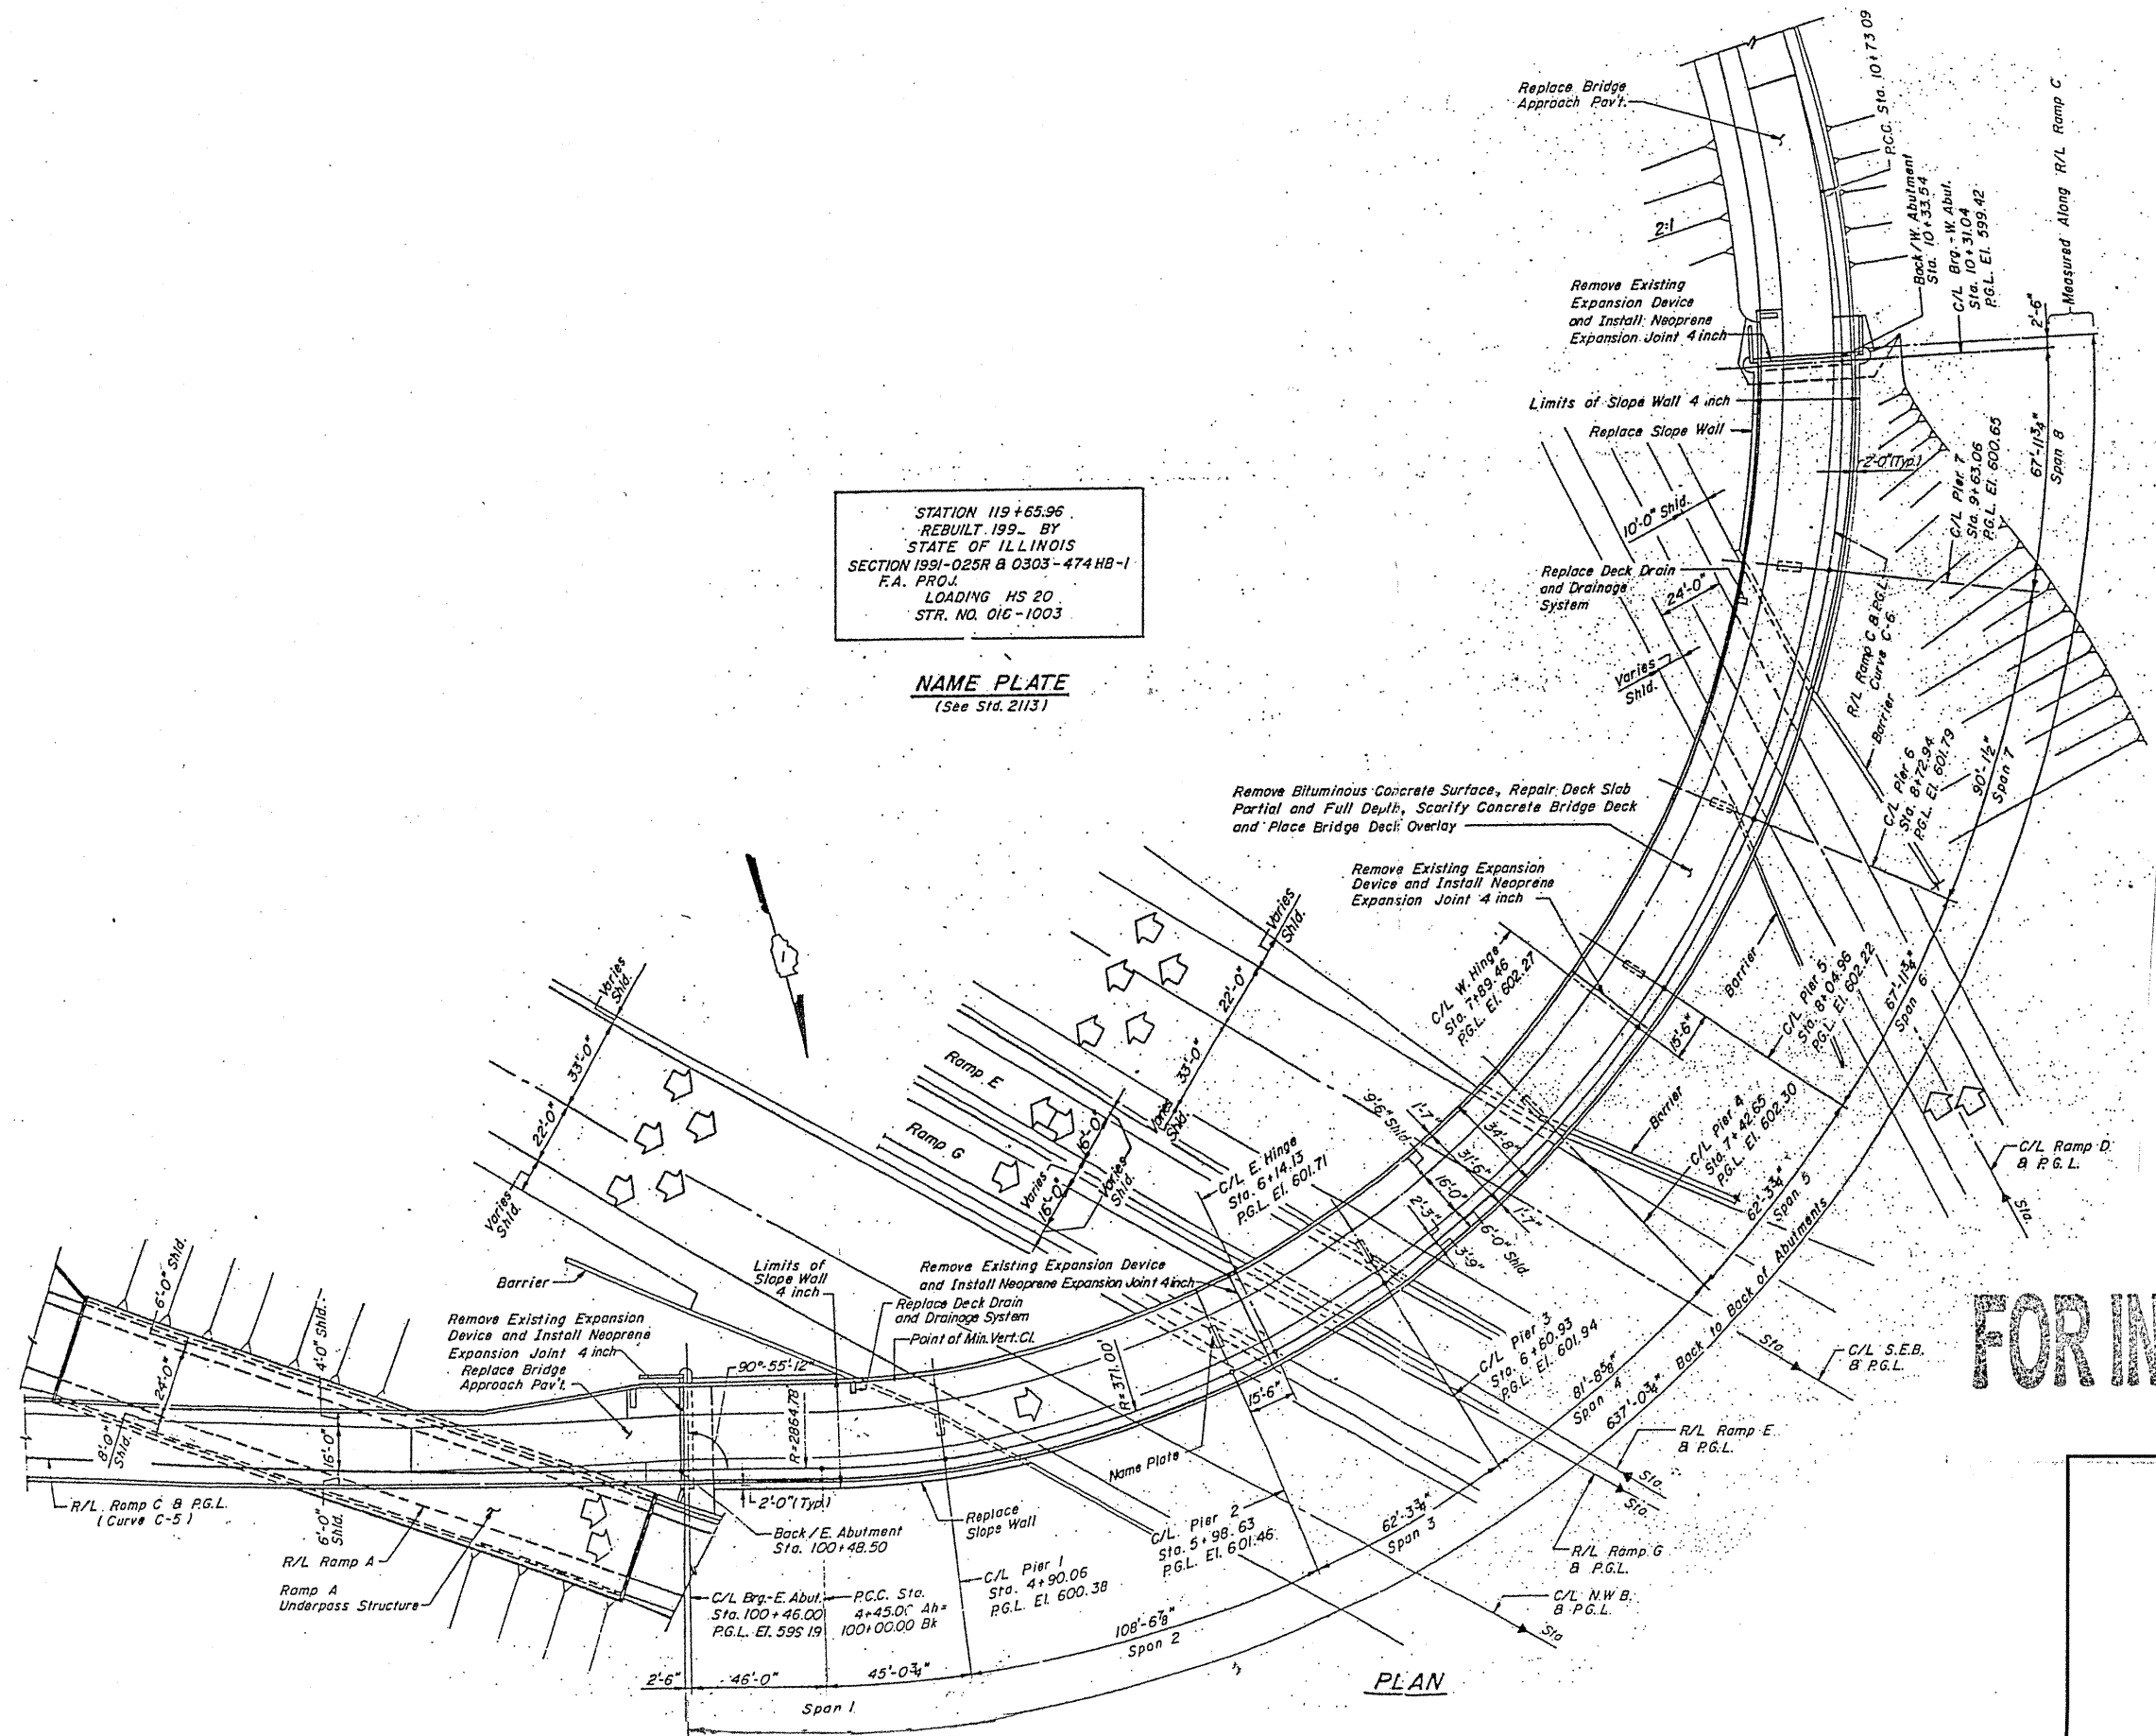

**FOR INFORMATION ONLY**

ILLINOIS DEPARTMENT OF  
 TRANSPORTATION

EXISTING PLANS  
 LOCATION 2 (SN 016-1003)