
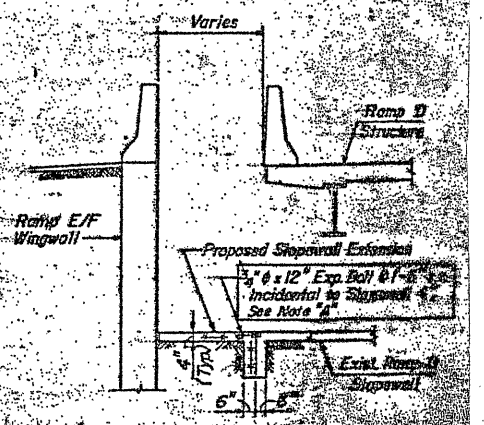
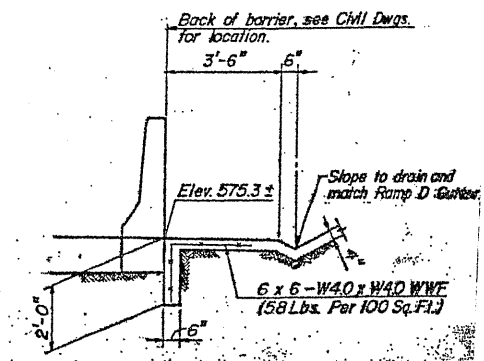


ROUTE	SECTION	COUNTY	TOTAL SHEETS	SHEET NUMBER
FAP 90/94	2010-129-1	COOK	41	14

CONTRACT NO. 60N03

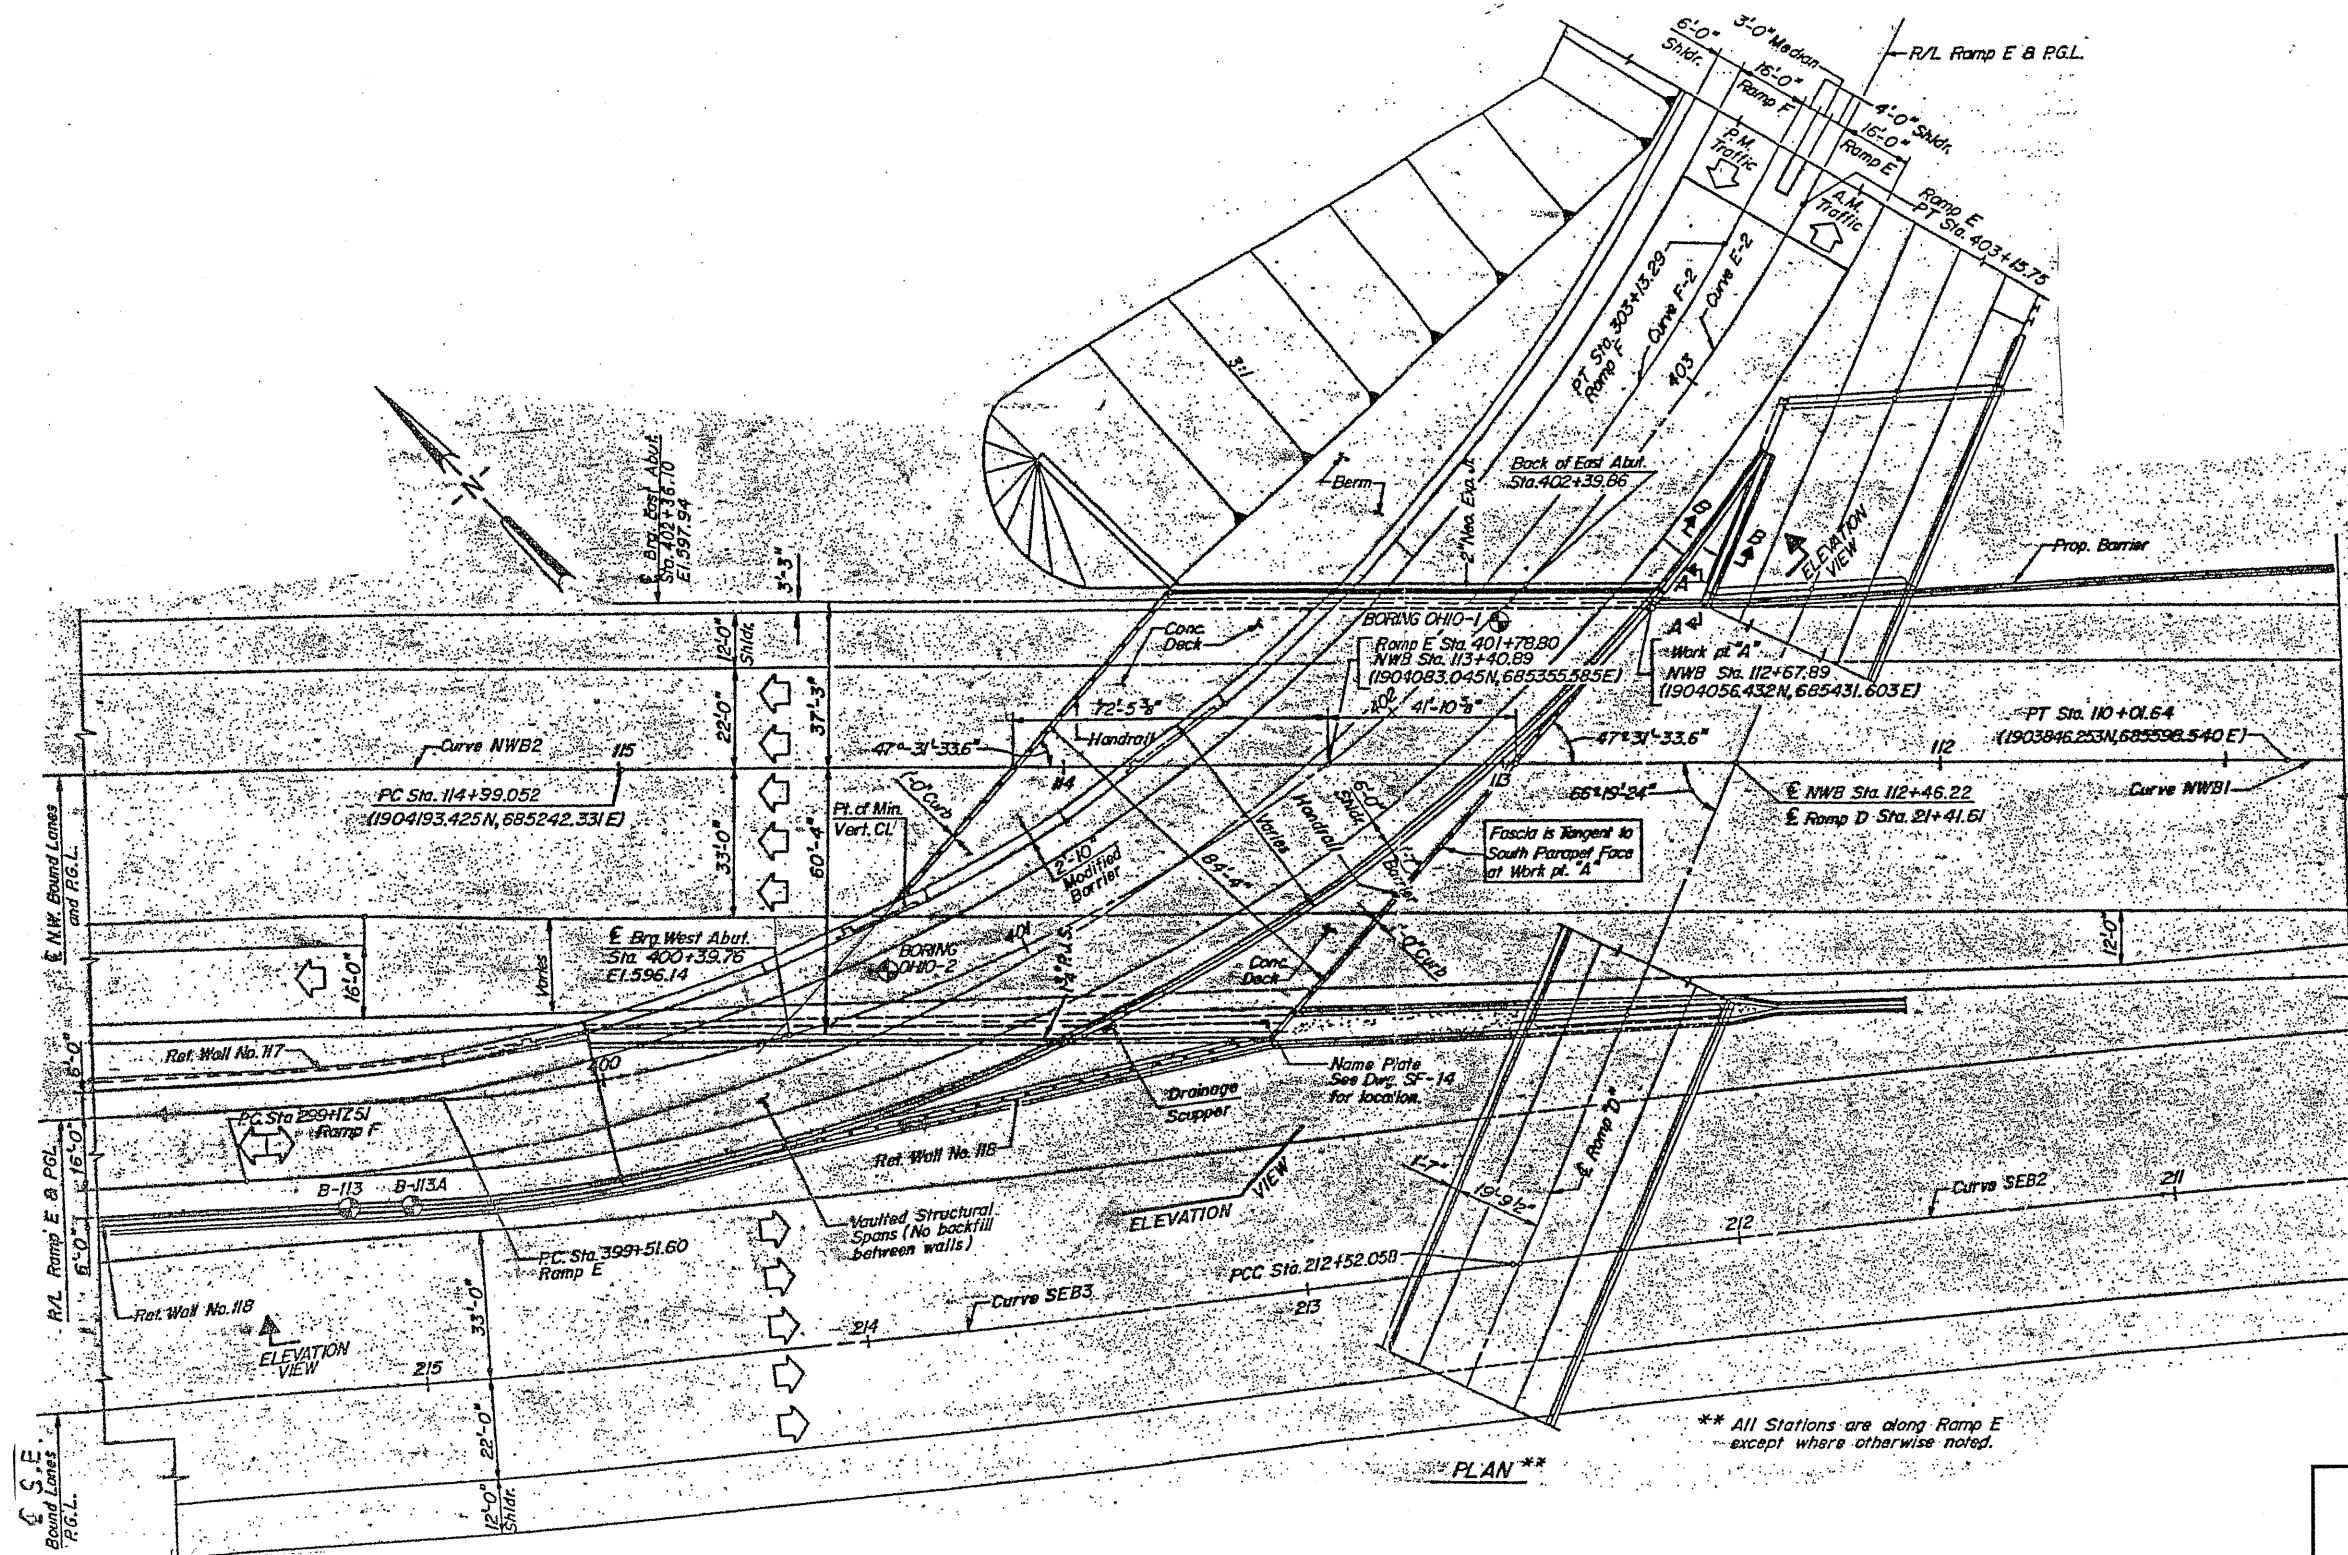

Note "A"
Expansion bolts shall consist of approved expansion anchors, providing minimum certified proof load 4,090 lbs., and 3/4" x 12" hooked bolts.

** All Stations are along Ramp E except where otherwise noted.

FOR INFORMATION ONLY

ILLINOIS DEPARTMENT OF TRANSPORTATION

EXISTING PLANS
LOCATION 3 (SN 016-2551)