


ROUTE FAP 90/94	SECTION 2010-129-1	COUNTY COOK	TOTAL SHEETS 41	SHEET NUMBER 15
--------------------	-----------------------	----------------	--------------------	--------------------

CONTRACT NO. 60N03

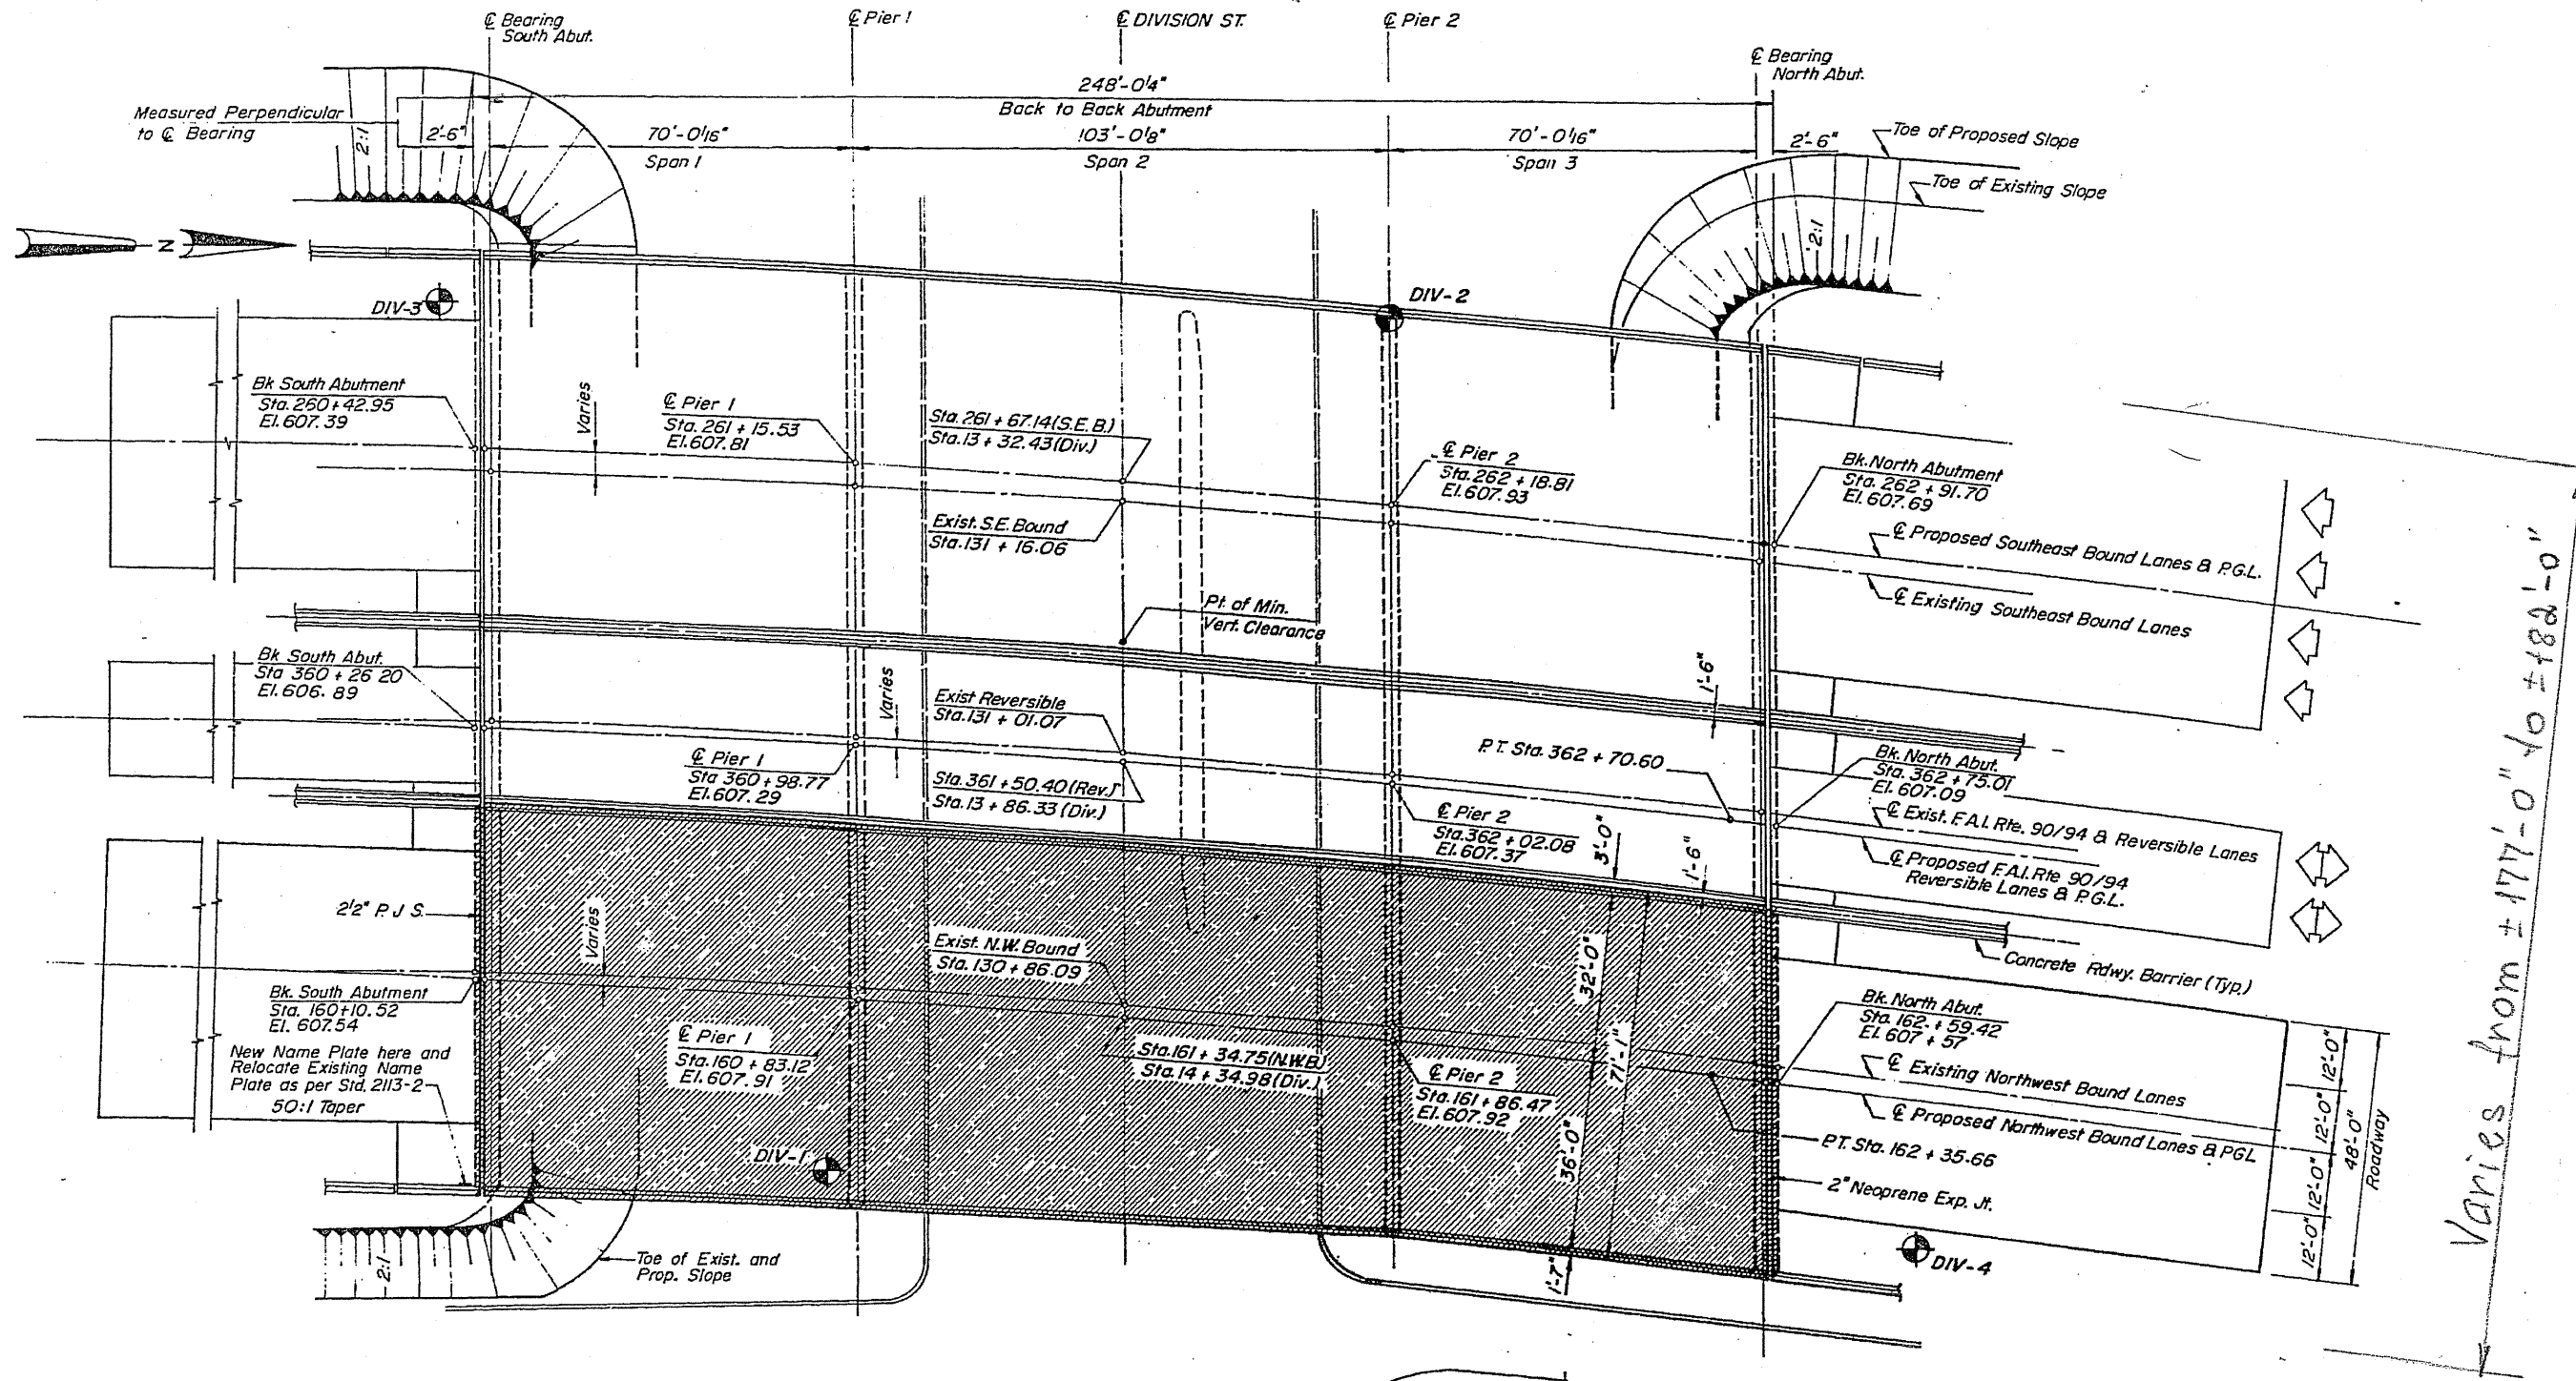

PLAN

FOR INFORMATION ONLY

ILLINOIS DEPARTMENT OF
TRANSPORTATION

EXISTING PLANS
LOCATION 4 (SN 016-0135)

Varies from ±177'-0" to ±182'-0"