


ROUTE	SECTION	COUNTY	TOTAL SHEETS	SHEET NUMBER
FAP 90/94	2010-129-1	COOK	41	20

CONTRACT NO. 60N03

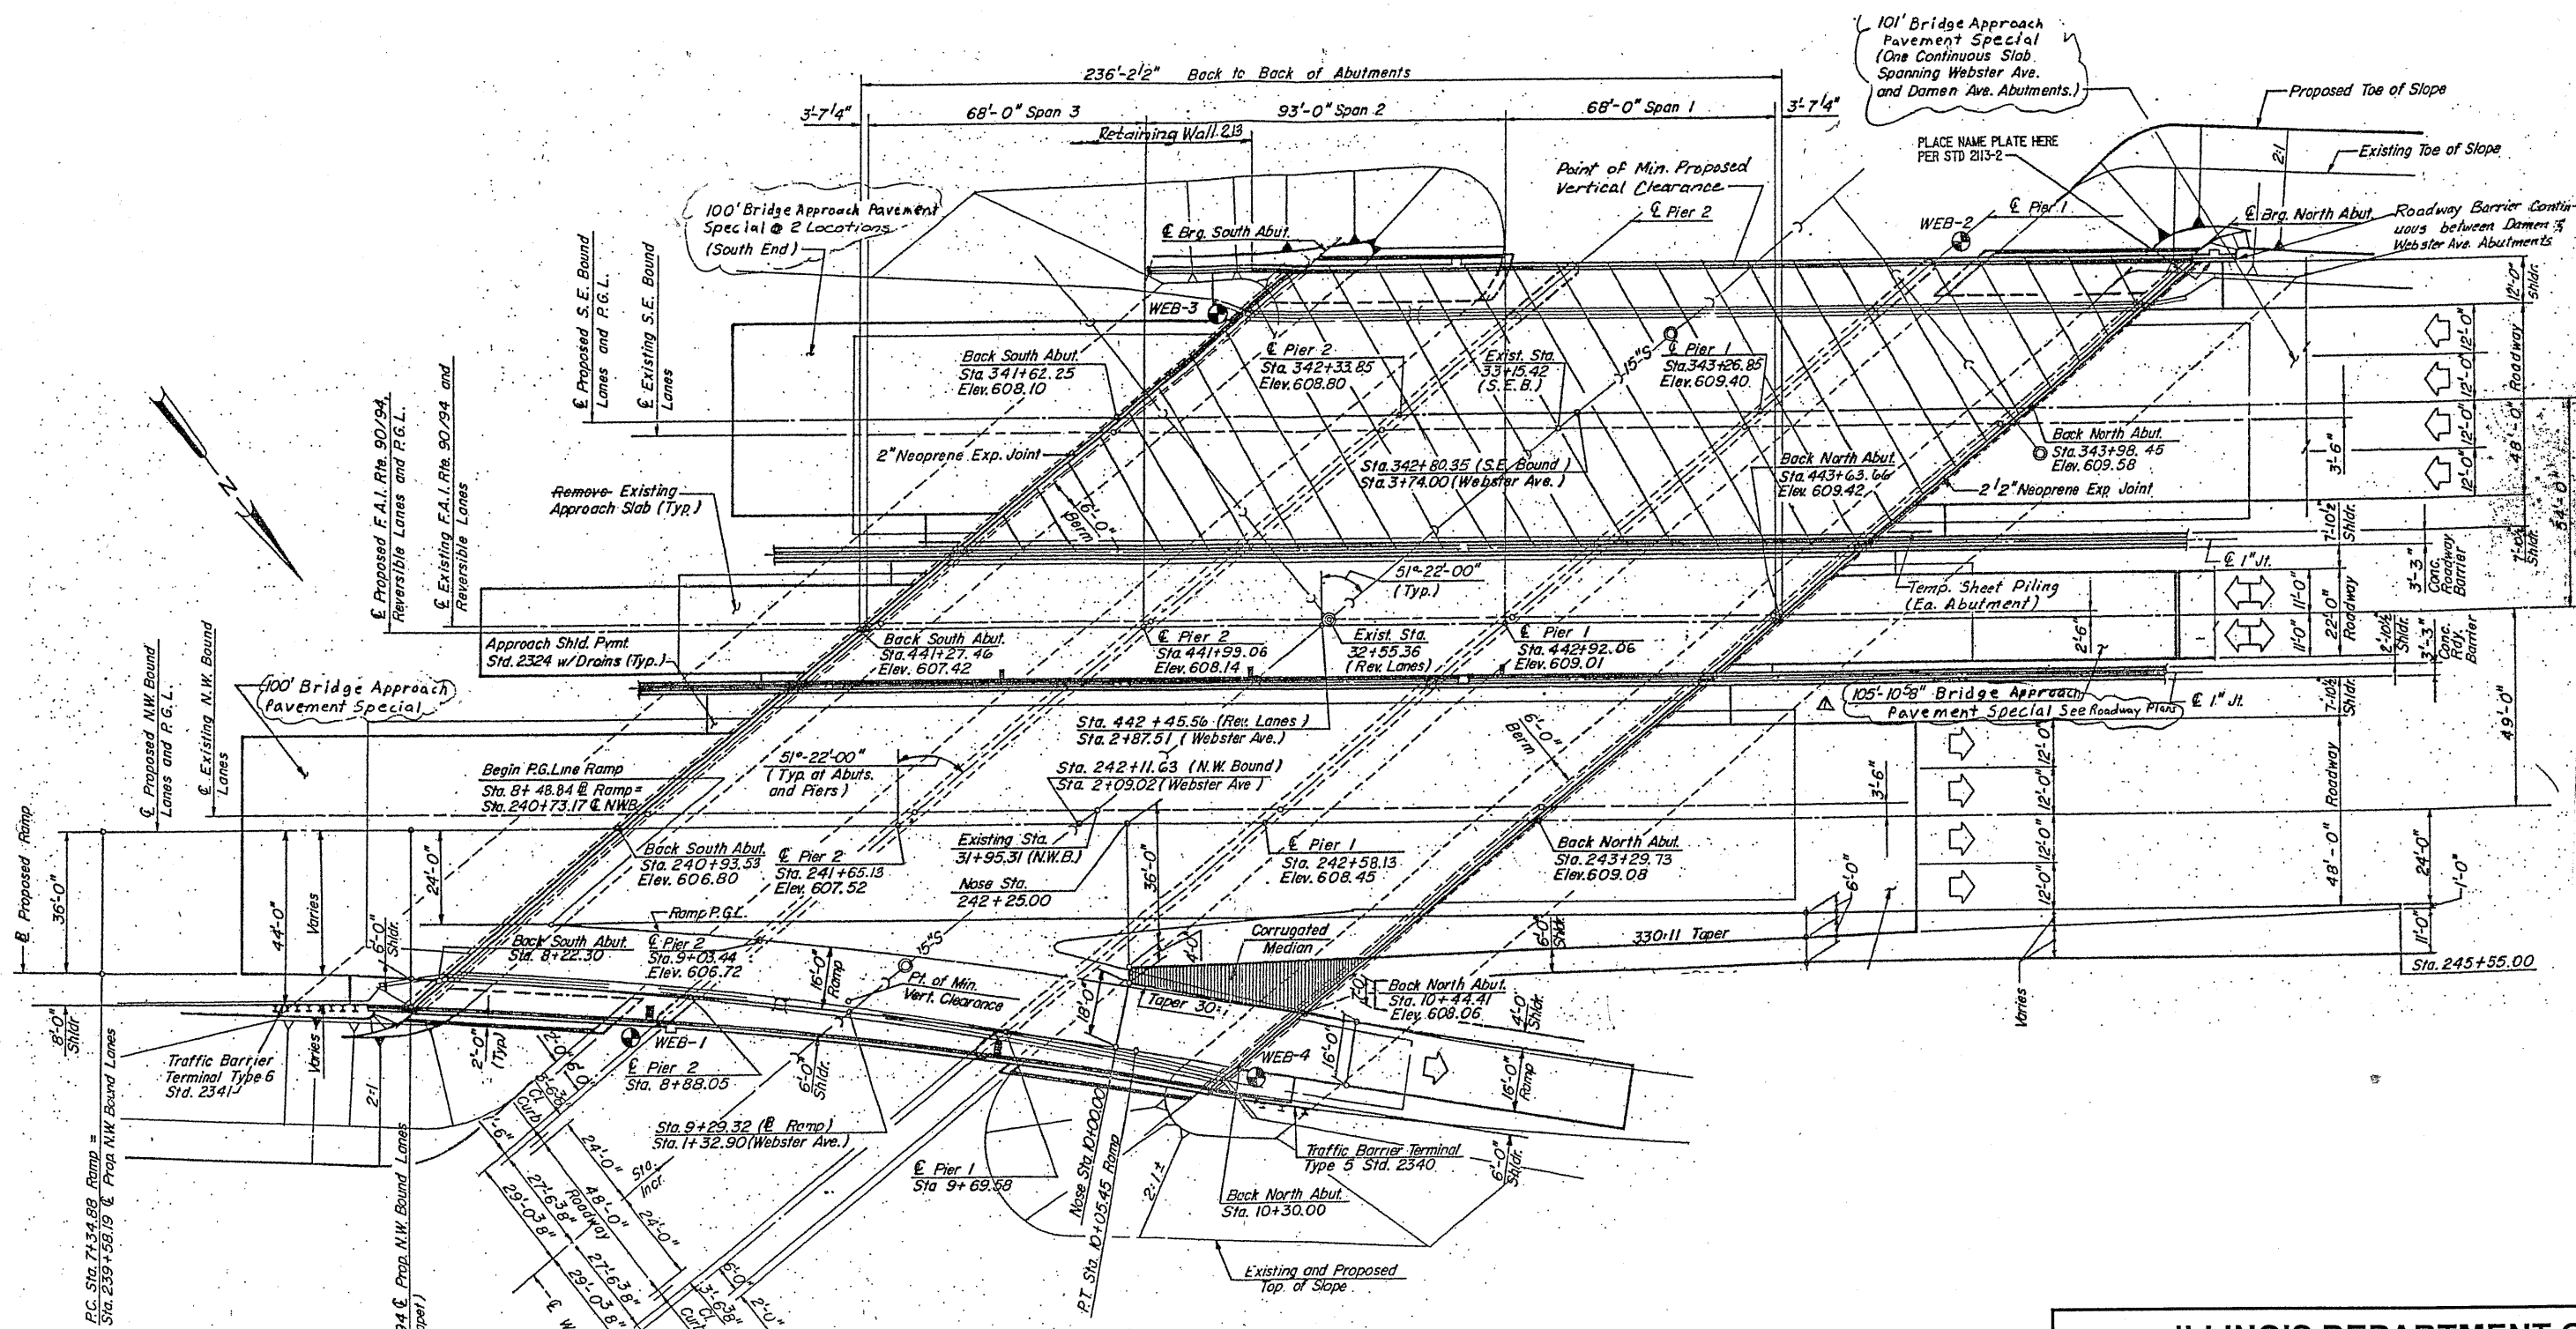

PLAN

FOR INFORMATION ONLY

ILLINOIS DEPARTMENT OF
TRANSPORTATION

EXISTING PLANS
LOCATION 8 (SN 016-0131)