


ROUTE	SECTION	COUNTY	TOTAL SHEETS	SHEET NUMBER
FAP 90/94	2010-129-1	COOK	41	21

CONTRACT NO. 60N03

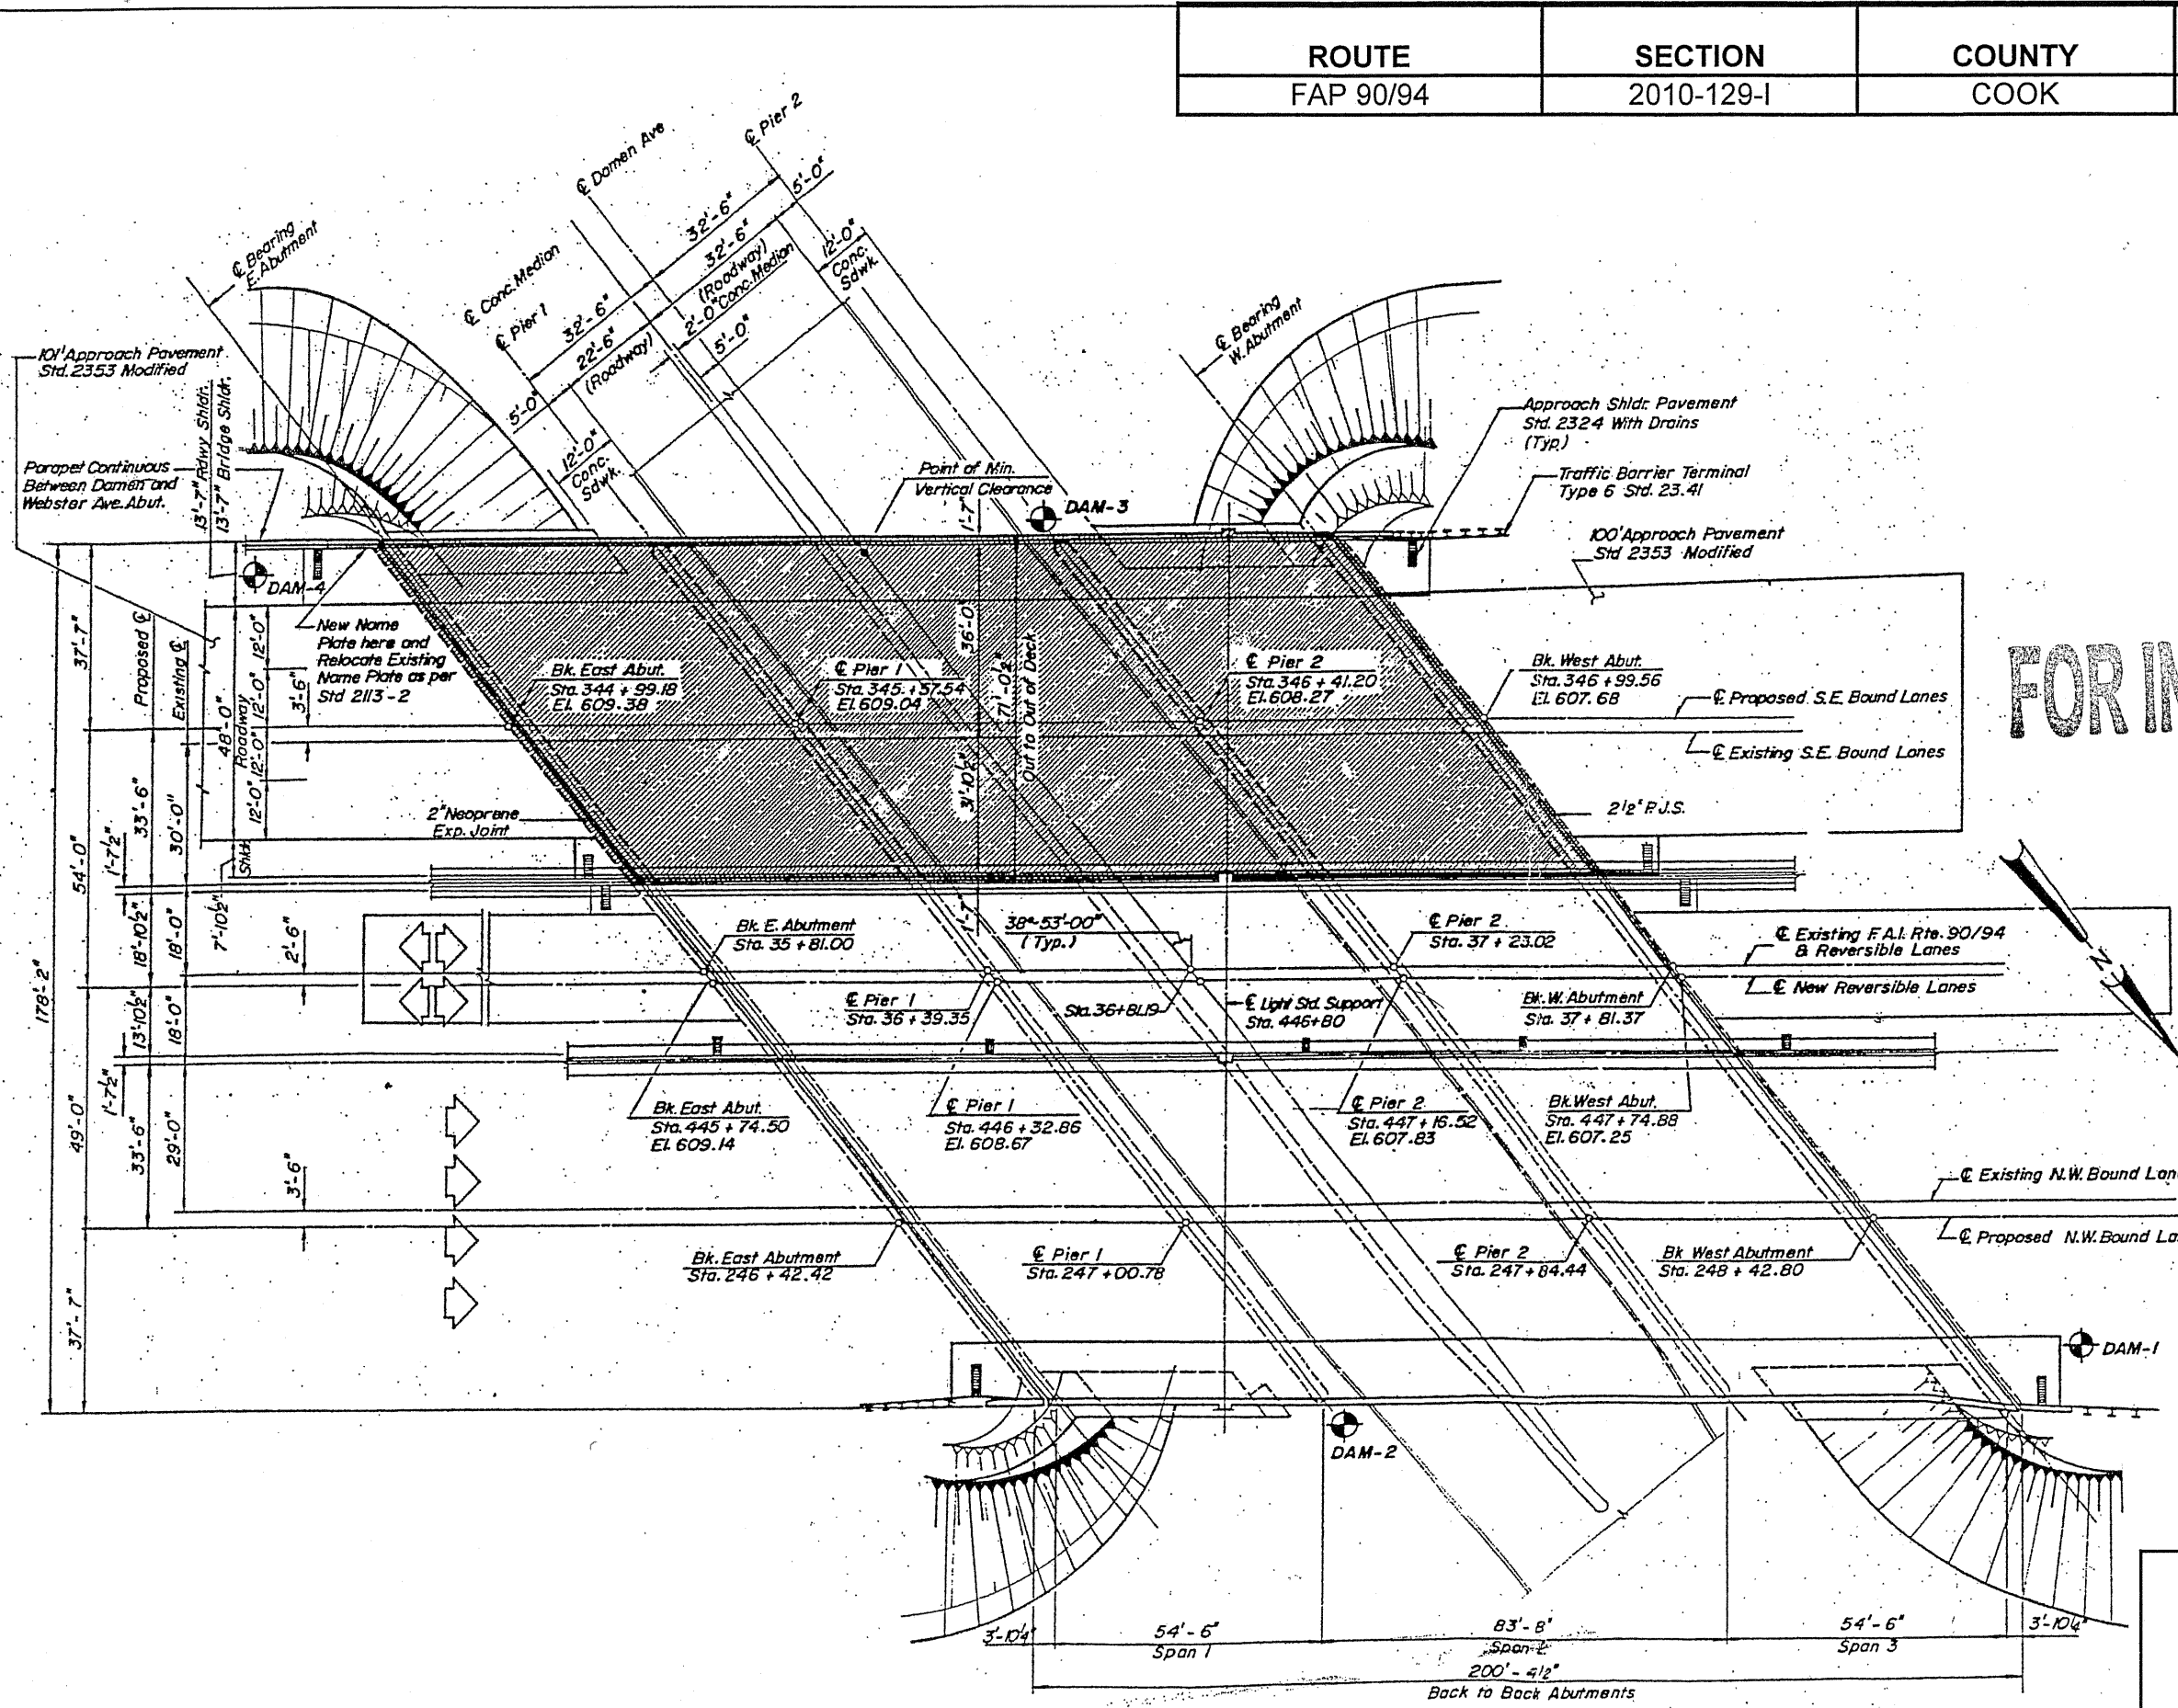

FOR INFORMATION ONLY

PLAN

ILLINOIS DEPARTMENT OF  
TRANSPORTATION  
  
EXISTING PLANS  
LOCATION 9 (SN 016-0130)