


ROUTE FAP 90/94	SECTION 2010-129-1	COUNTY COOK	TOTAL SHEETS 41	SHEET NUMBER 25
--------------------	-----------------------	----------------	--------------------	--------------------

CONTRACT NO. 60N03

FOR INFORMATION ONLY

LDC.12

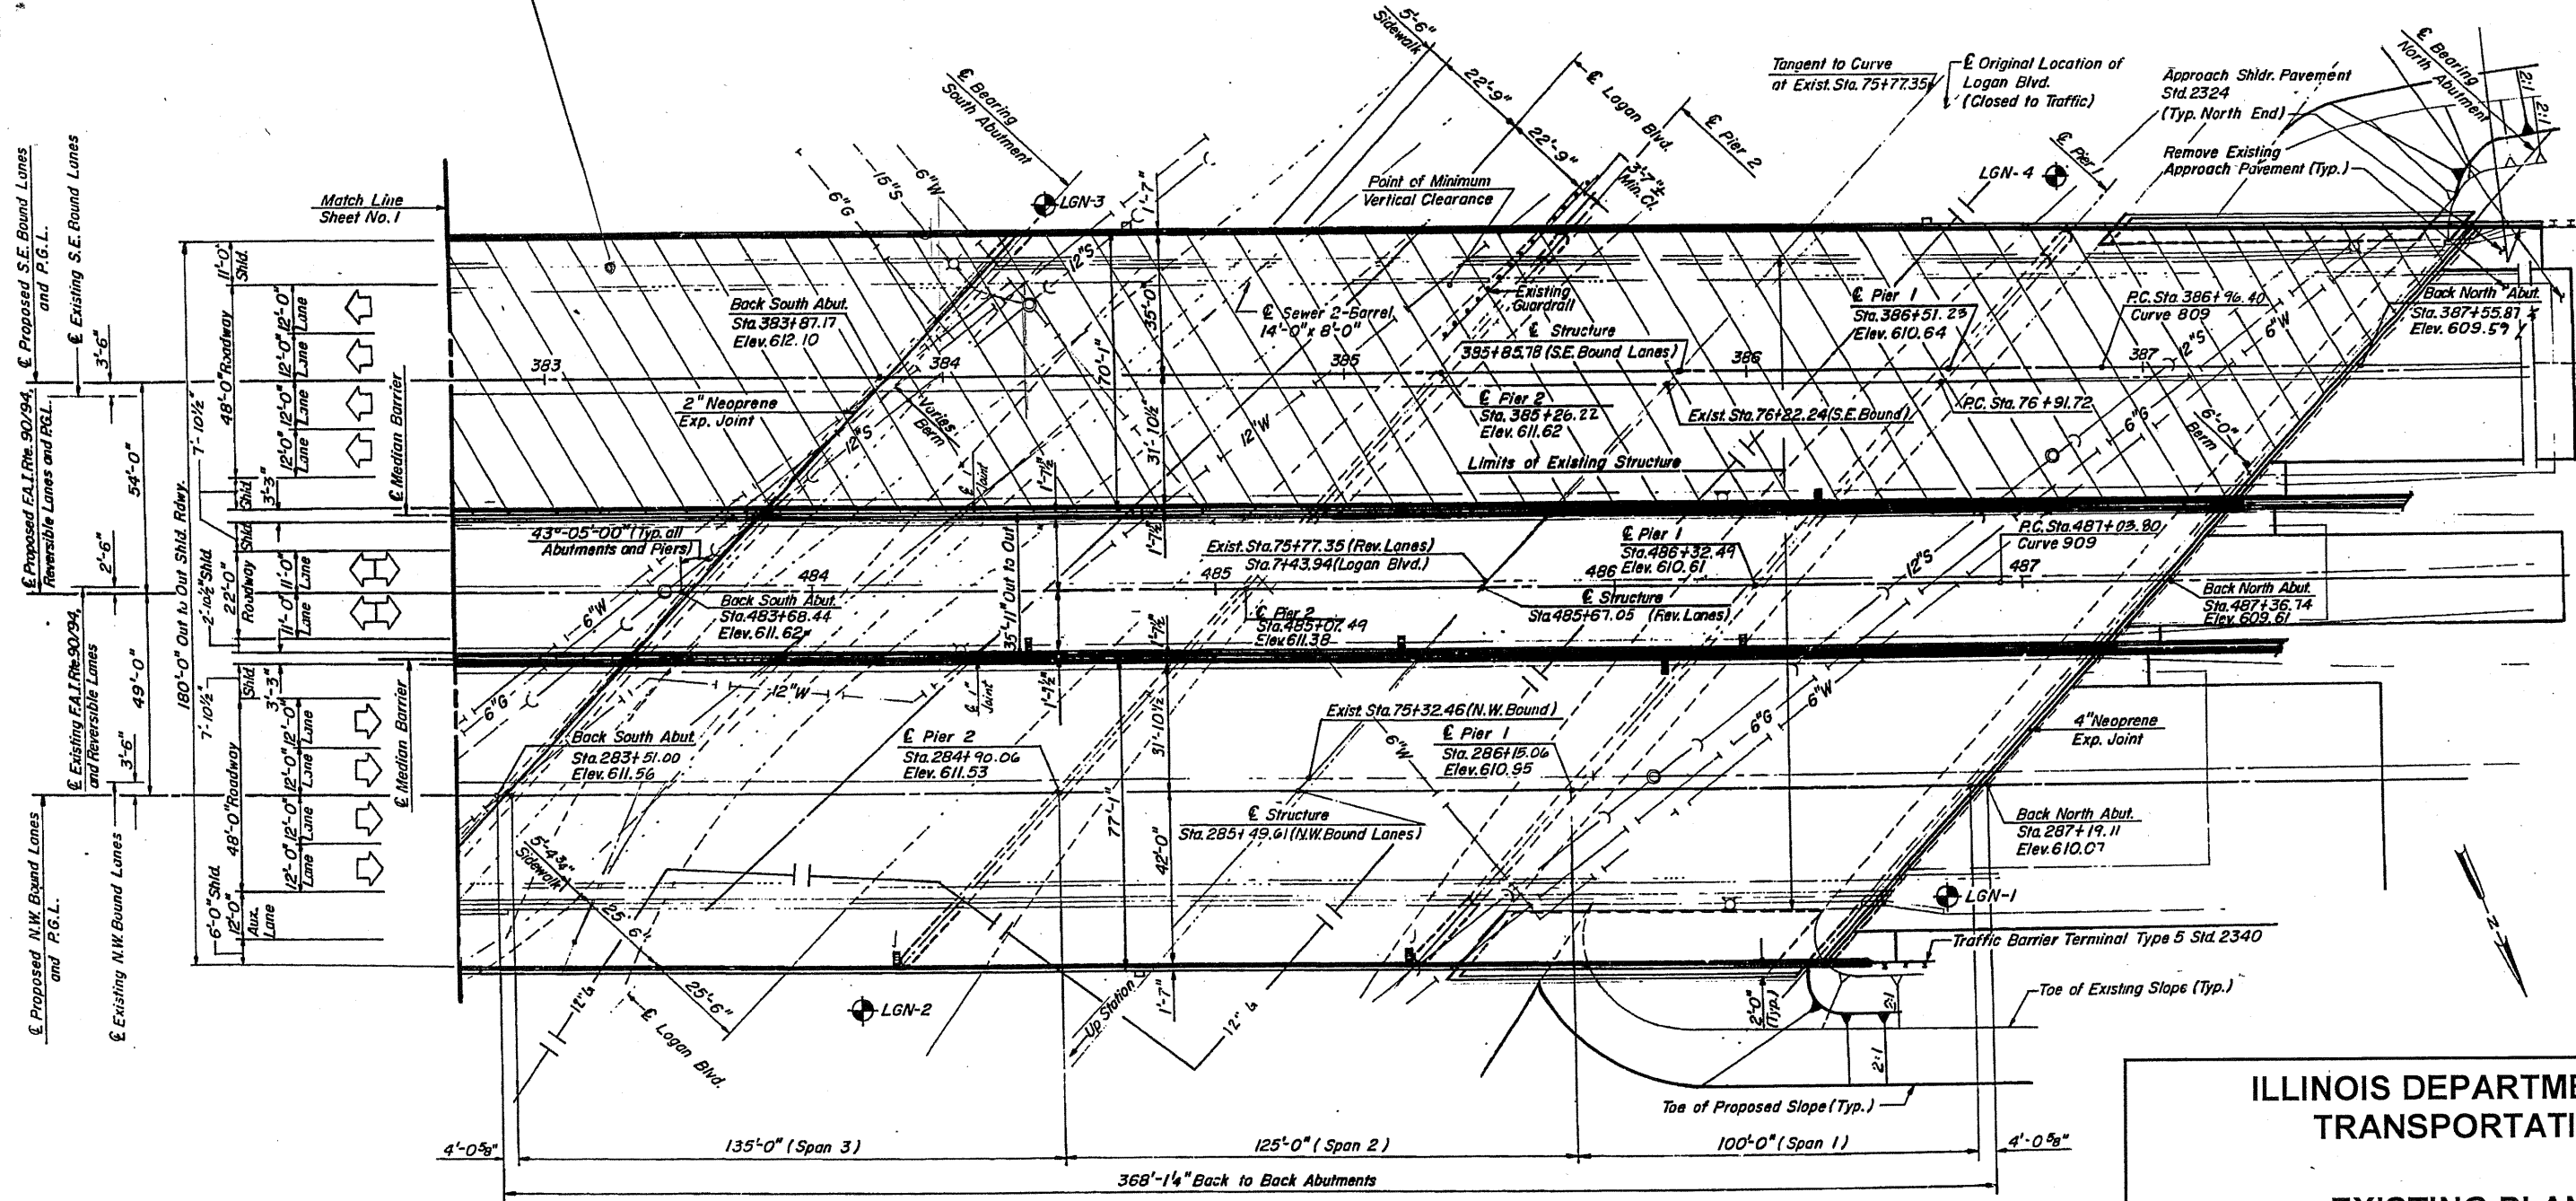

PLAN

ILLINOIS DEPARTMENT OF
TRANSPORTATION

EXISTING PLANS
LOCATION 13 (SN 016-0127)