


ROUTE	SECTION	COUNTY	TOTAL SHEETS	SHEET NUMBER
FAP 90/94	2010-129-1	COOK	41	26

CONTRACT NO. 60N03

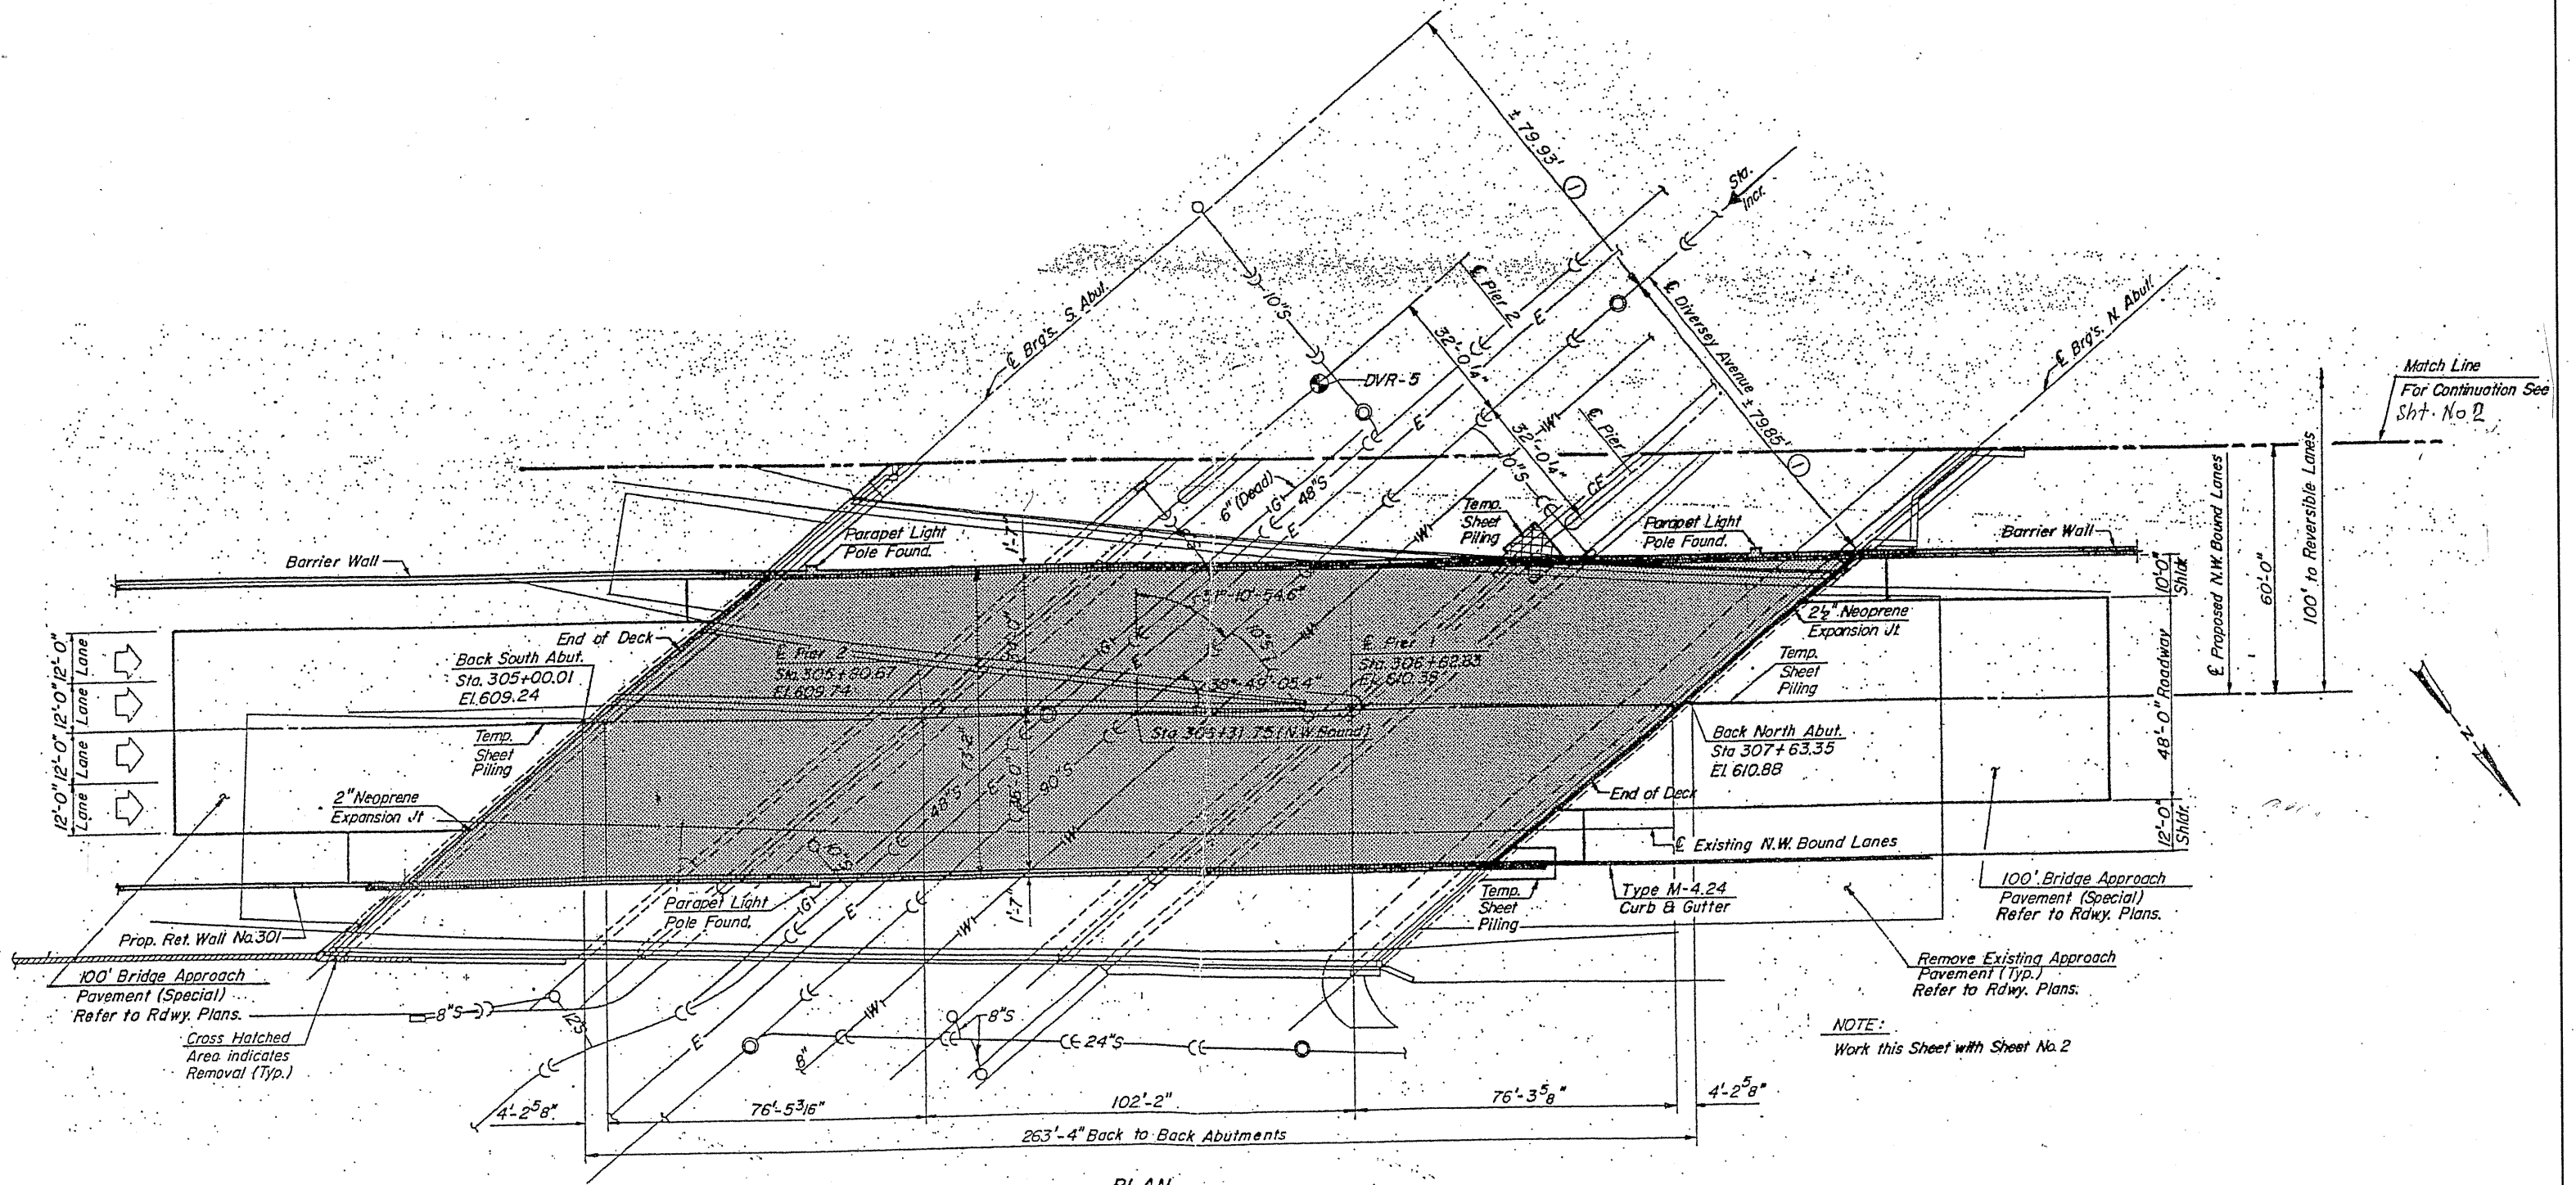

Match Line
For Continuation See
Sht. No. 2

PLAN

FOR INFORMATION ONLY

ILLINOIS DEPARTMENT OF
TRANSPORTATION
EXISTING PLANS

LOCATION 14 (SN 016-0125)