


ROUTE FAP 90/94	SECTION 2010-129-1	COUNTY COOK	TOTAL SHEETS 41	SHEET NUMBER 23
--------------------	-----------------------	----------------	--------------------	--------------------

CONTRACT NO. 60N03

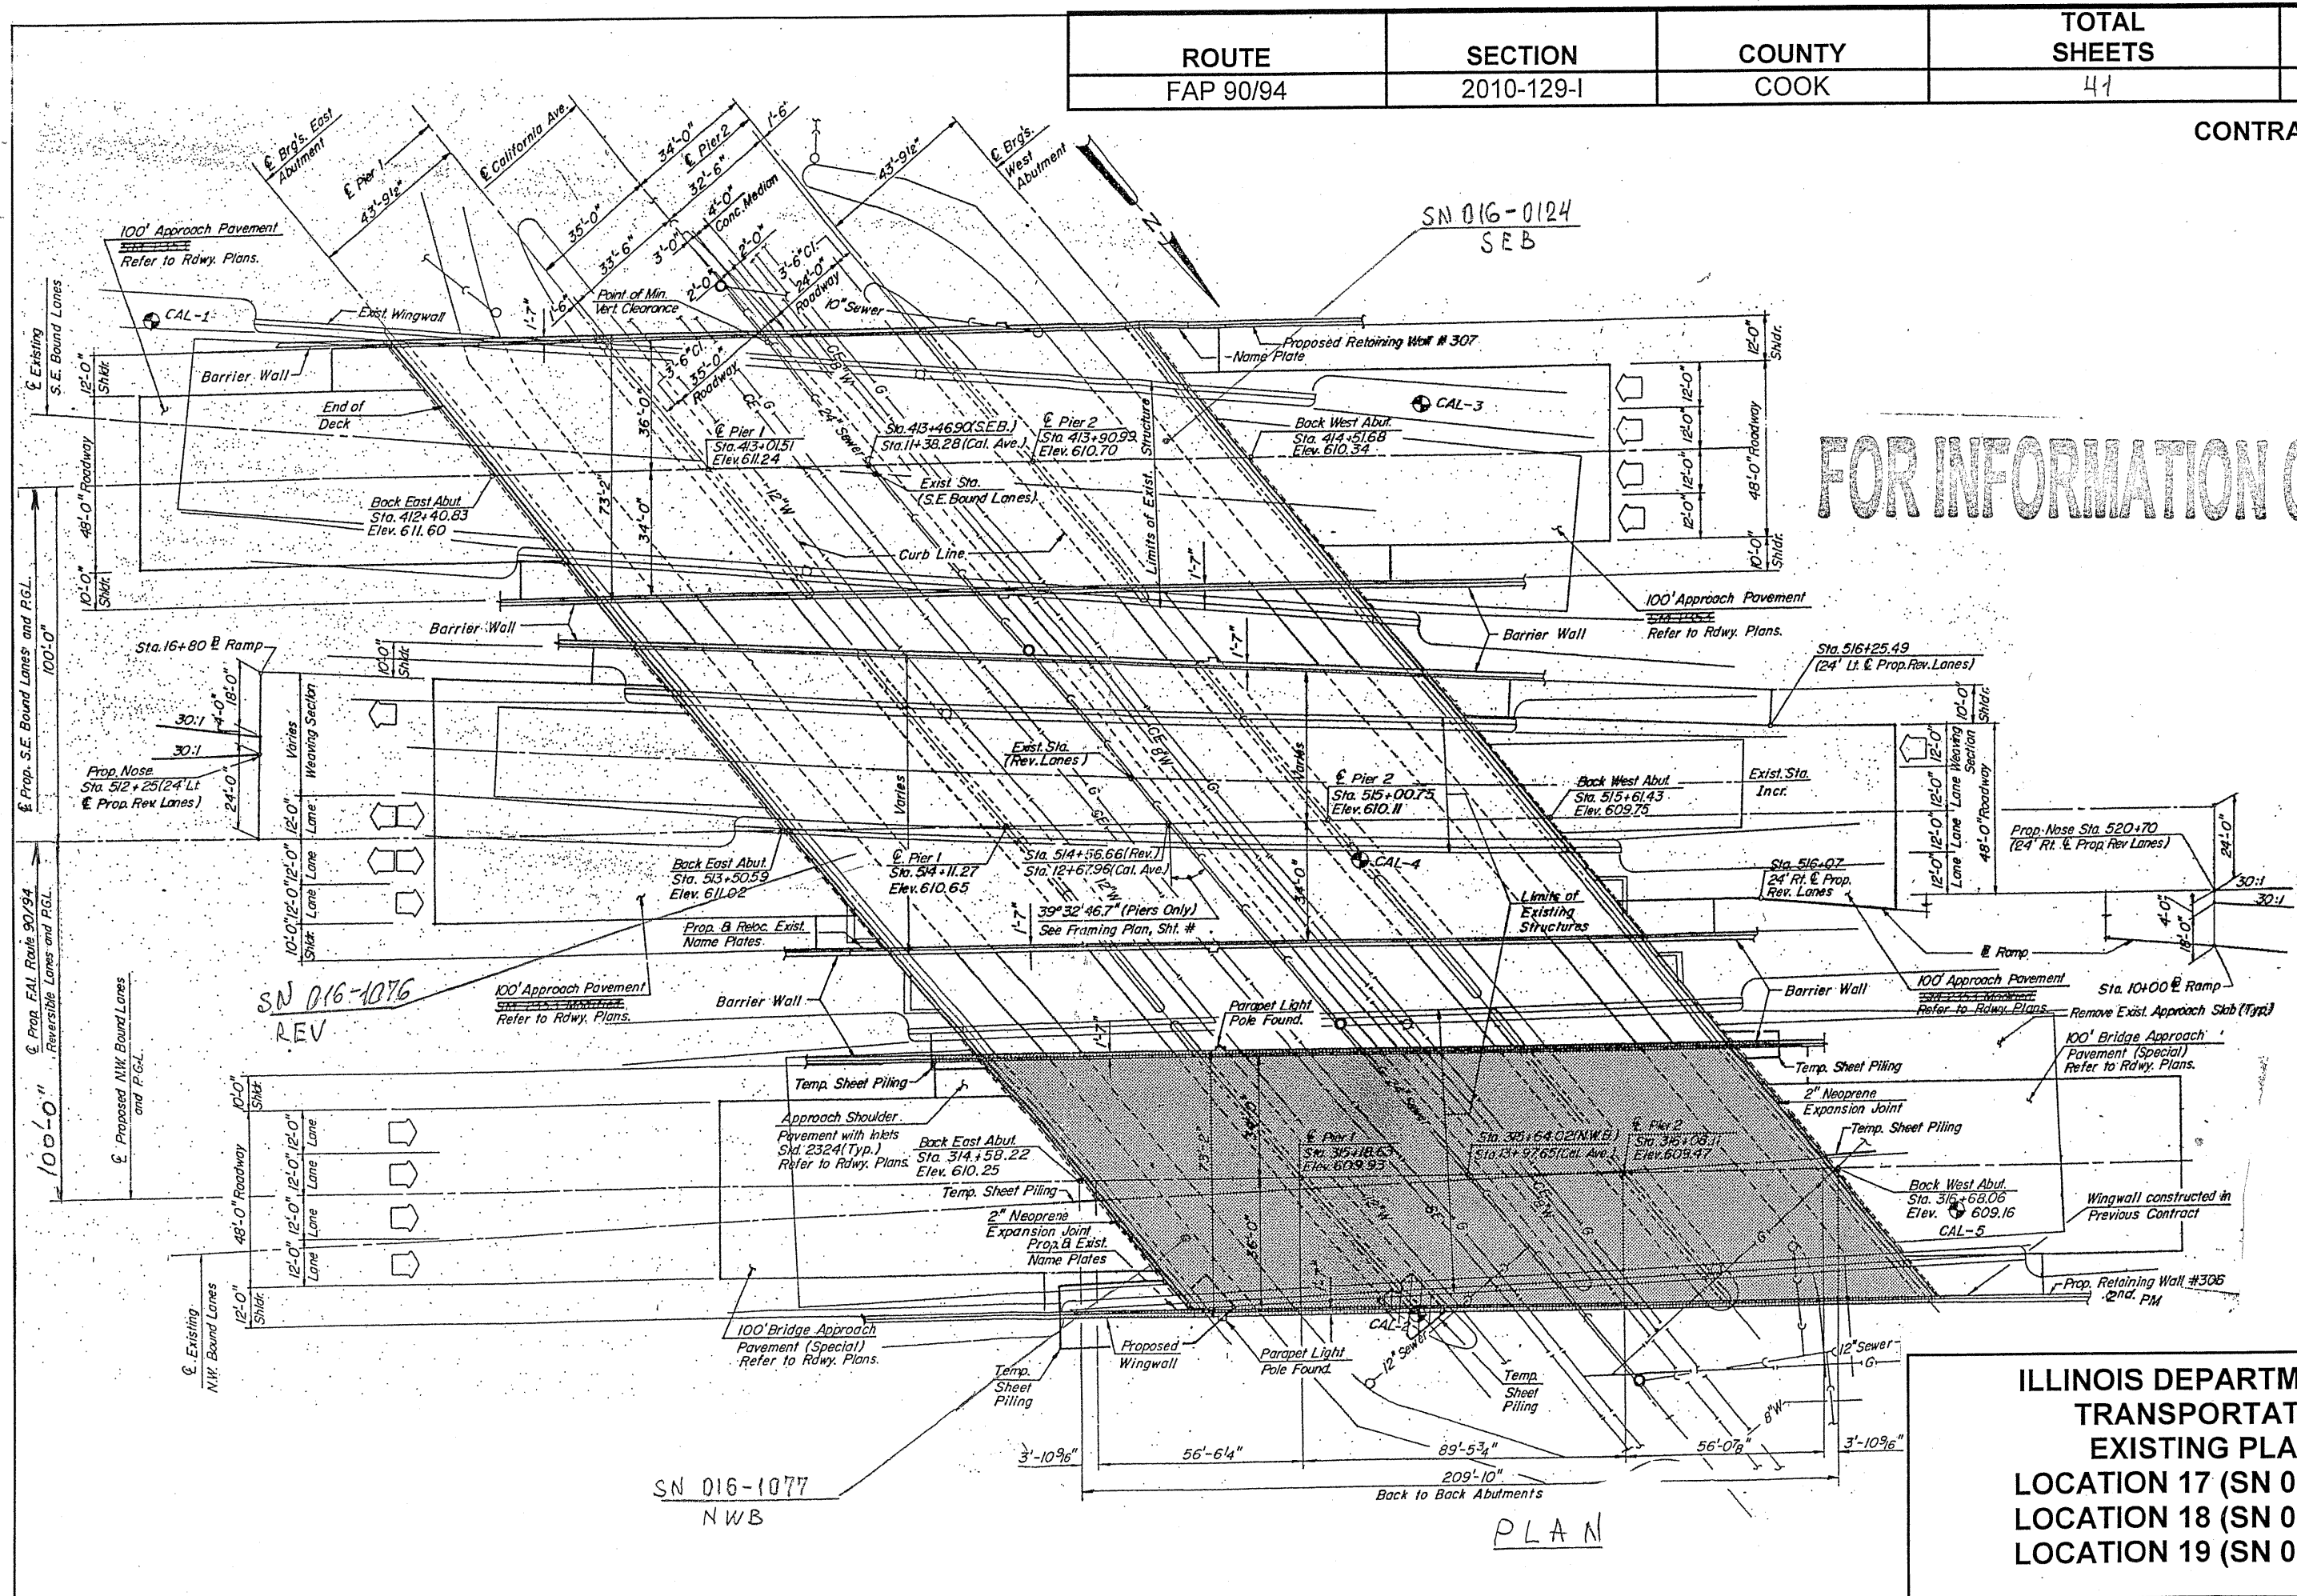

FOR INFORMATION ONLY

ILLINOIS DEPARTMENT OF
TRANSPORTATION
EXISTING PLANS
LOCATION 17 (SN 016-1077)
LOCATION 18 (SN 016-1076)
LOCATION 19 (SN 016-0124)

PLAN