


ROUTE FAP 90/94	SECTION 2010-129-1	COUNTY COOK	TOTAL SHEETS 41	SHEET NUMBER 29
--------------------	-----------------------	----------------	--------------------	--------------------

CONTRACT NO. 60N03

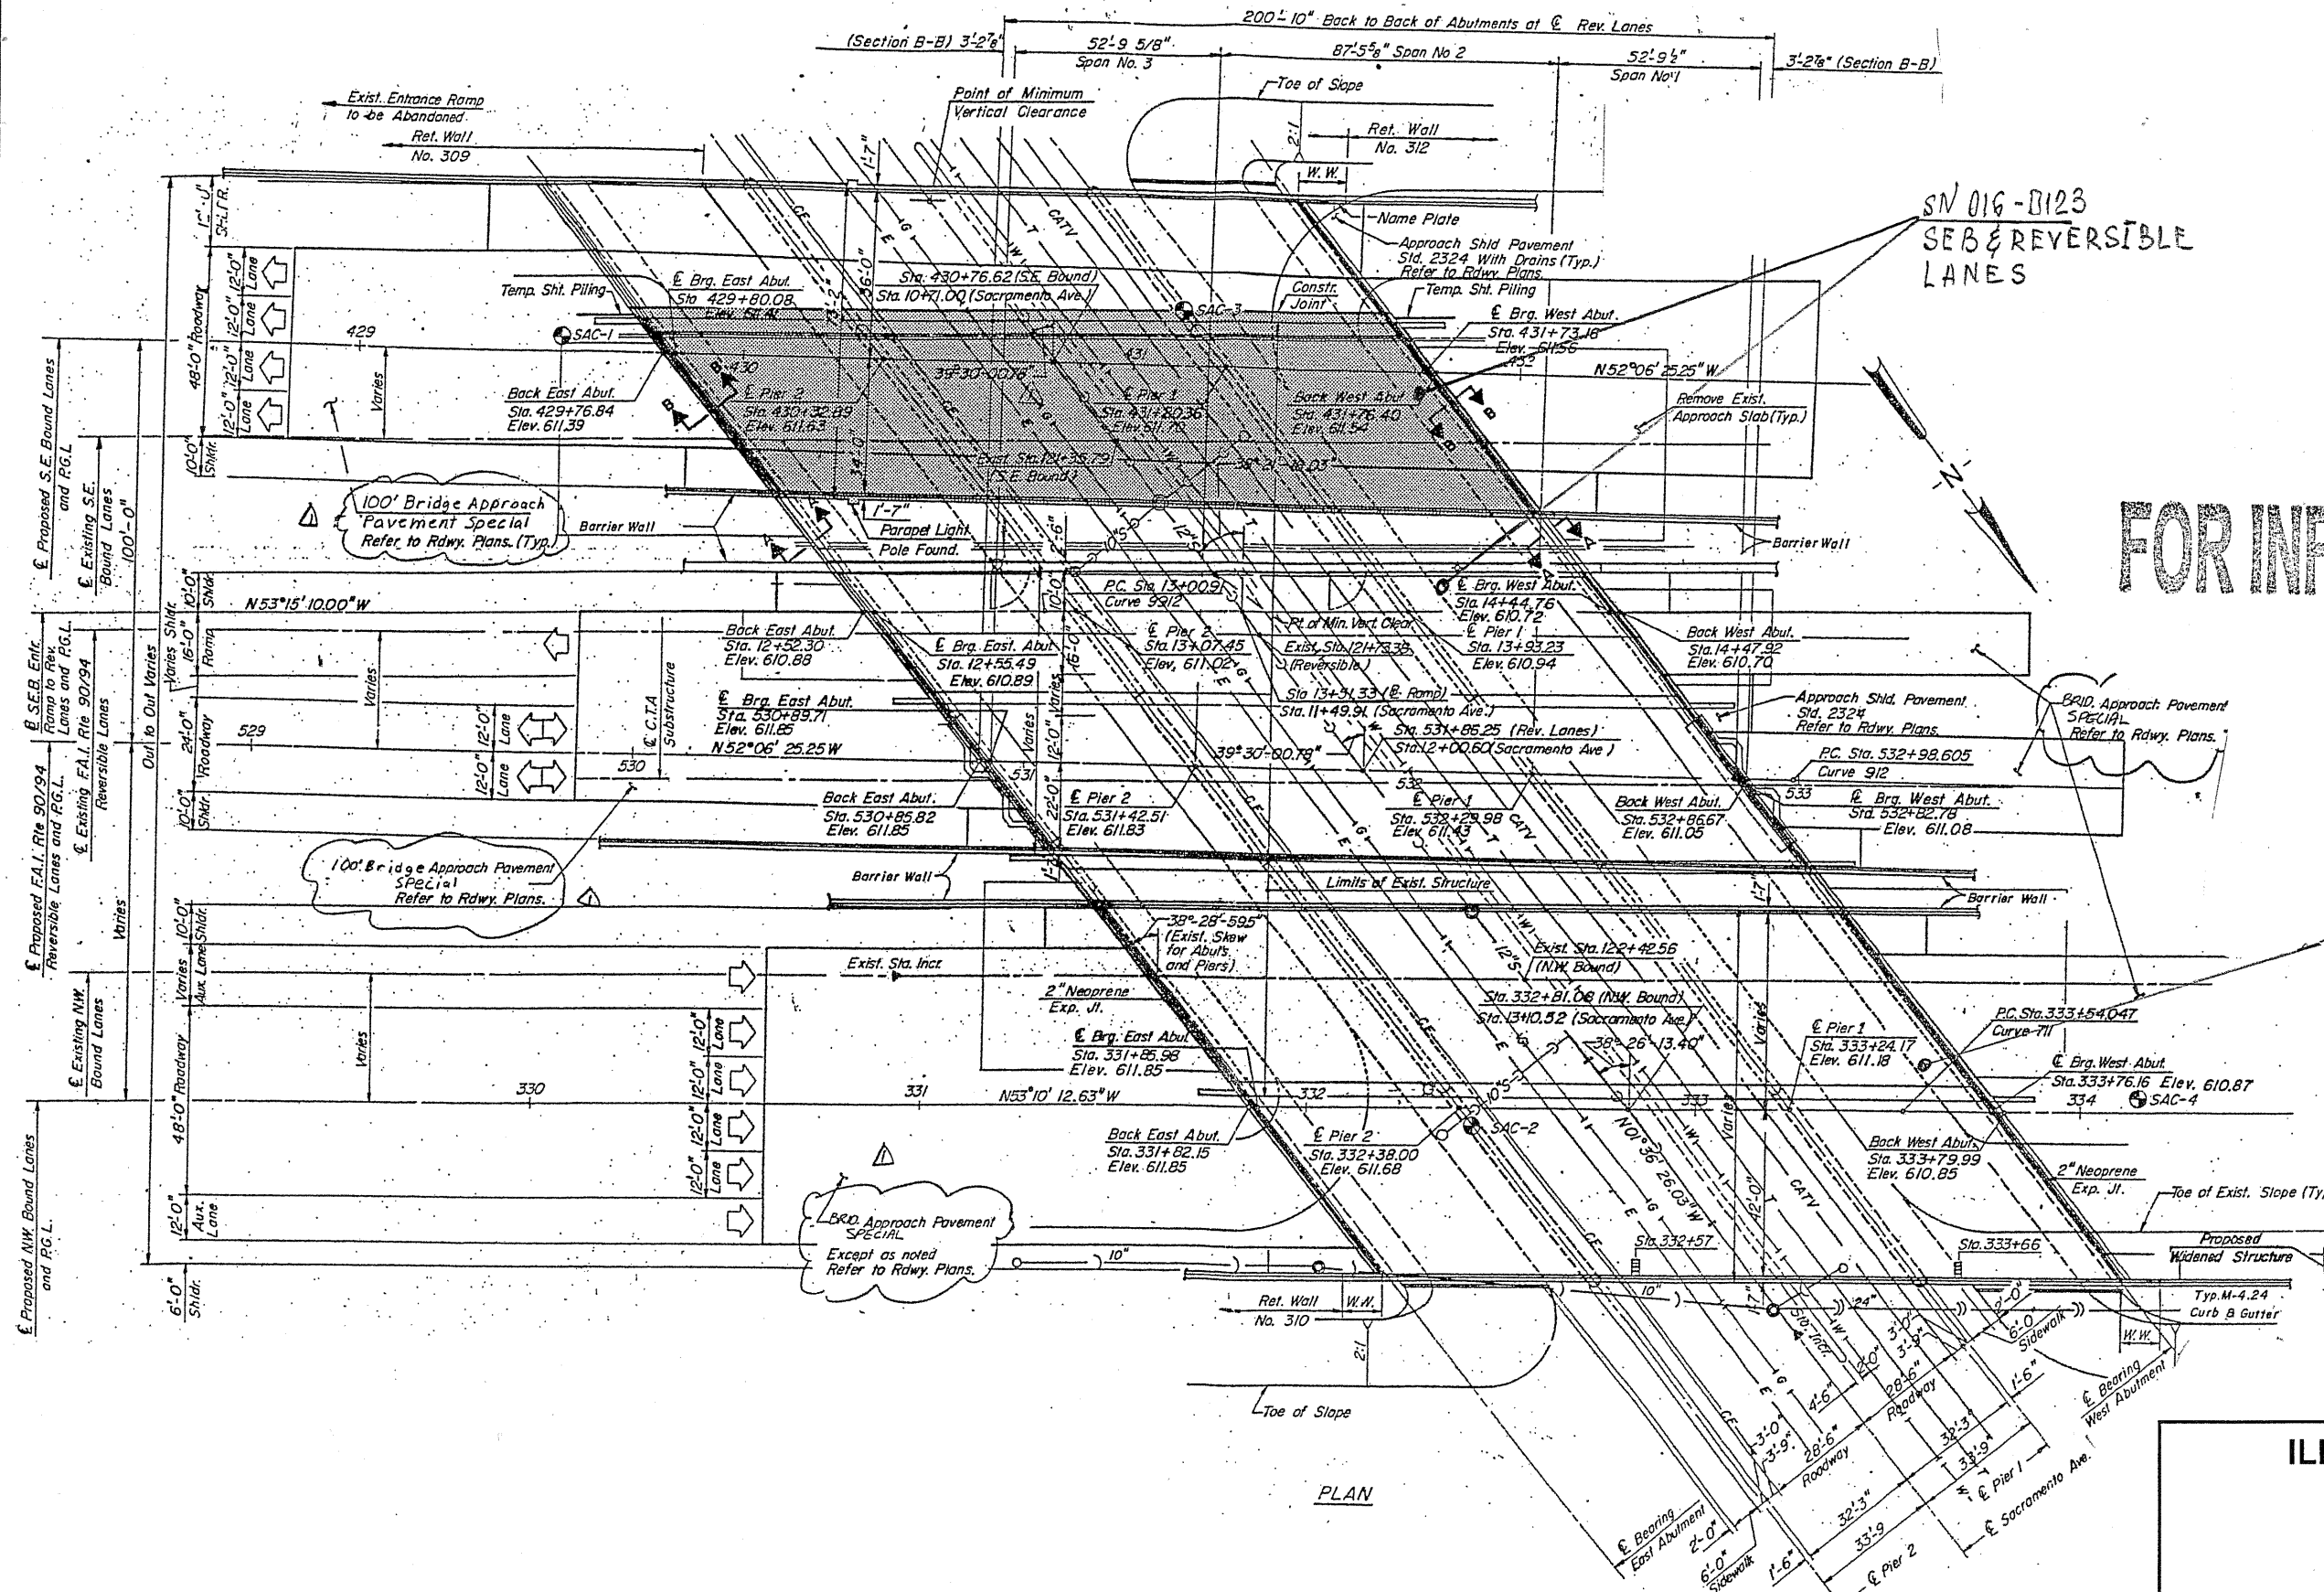

SN 016-0123  
SEB & REVERSIBLE  
LANES

FOR INFORMATION ONLY

SN 016-1071  
NWB

PLAN

ILLINOIS DEPARTMENT OF  
TRANSPORTATION  
EXISTING PLANS

LOCATION 20 (SN 016-1071)  
LOCATION 21 (SN 016-0123)