


ROUTE	SECTION	COUNTY	TOTAL SHEETS	SHEET NUMBER
FAP 90/94	2010-129-1	COOK	41	30

CONTRACT NO. 60N03

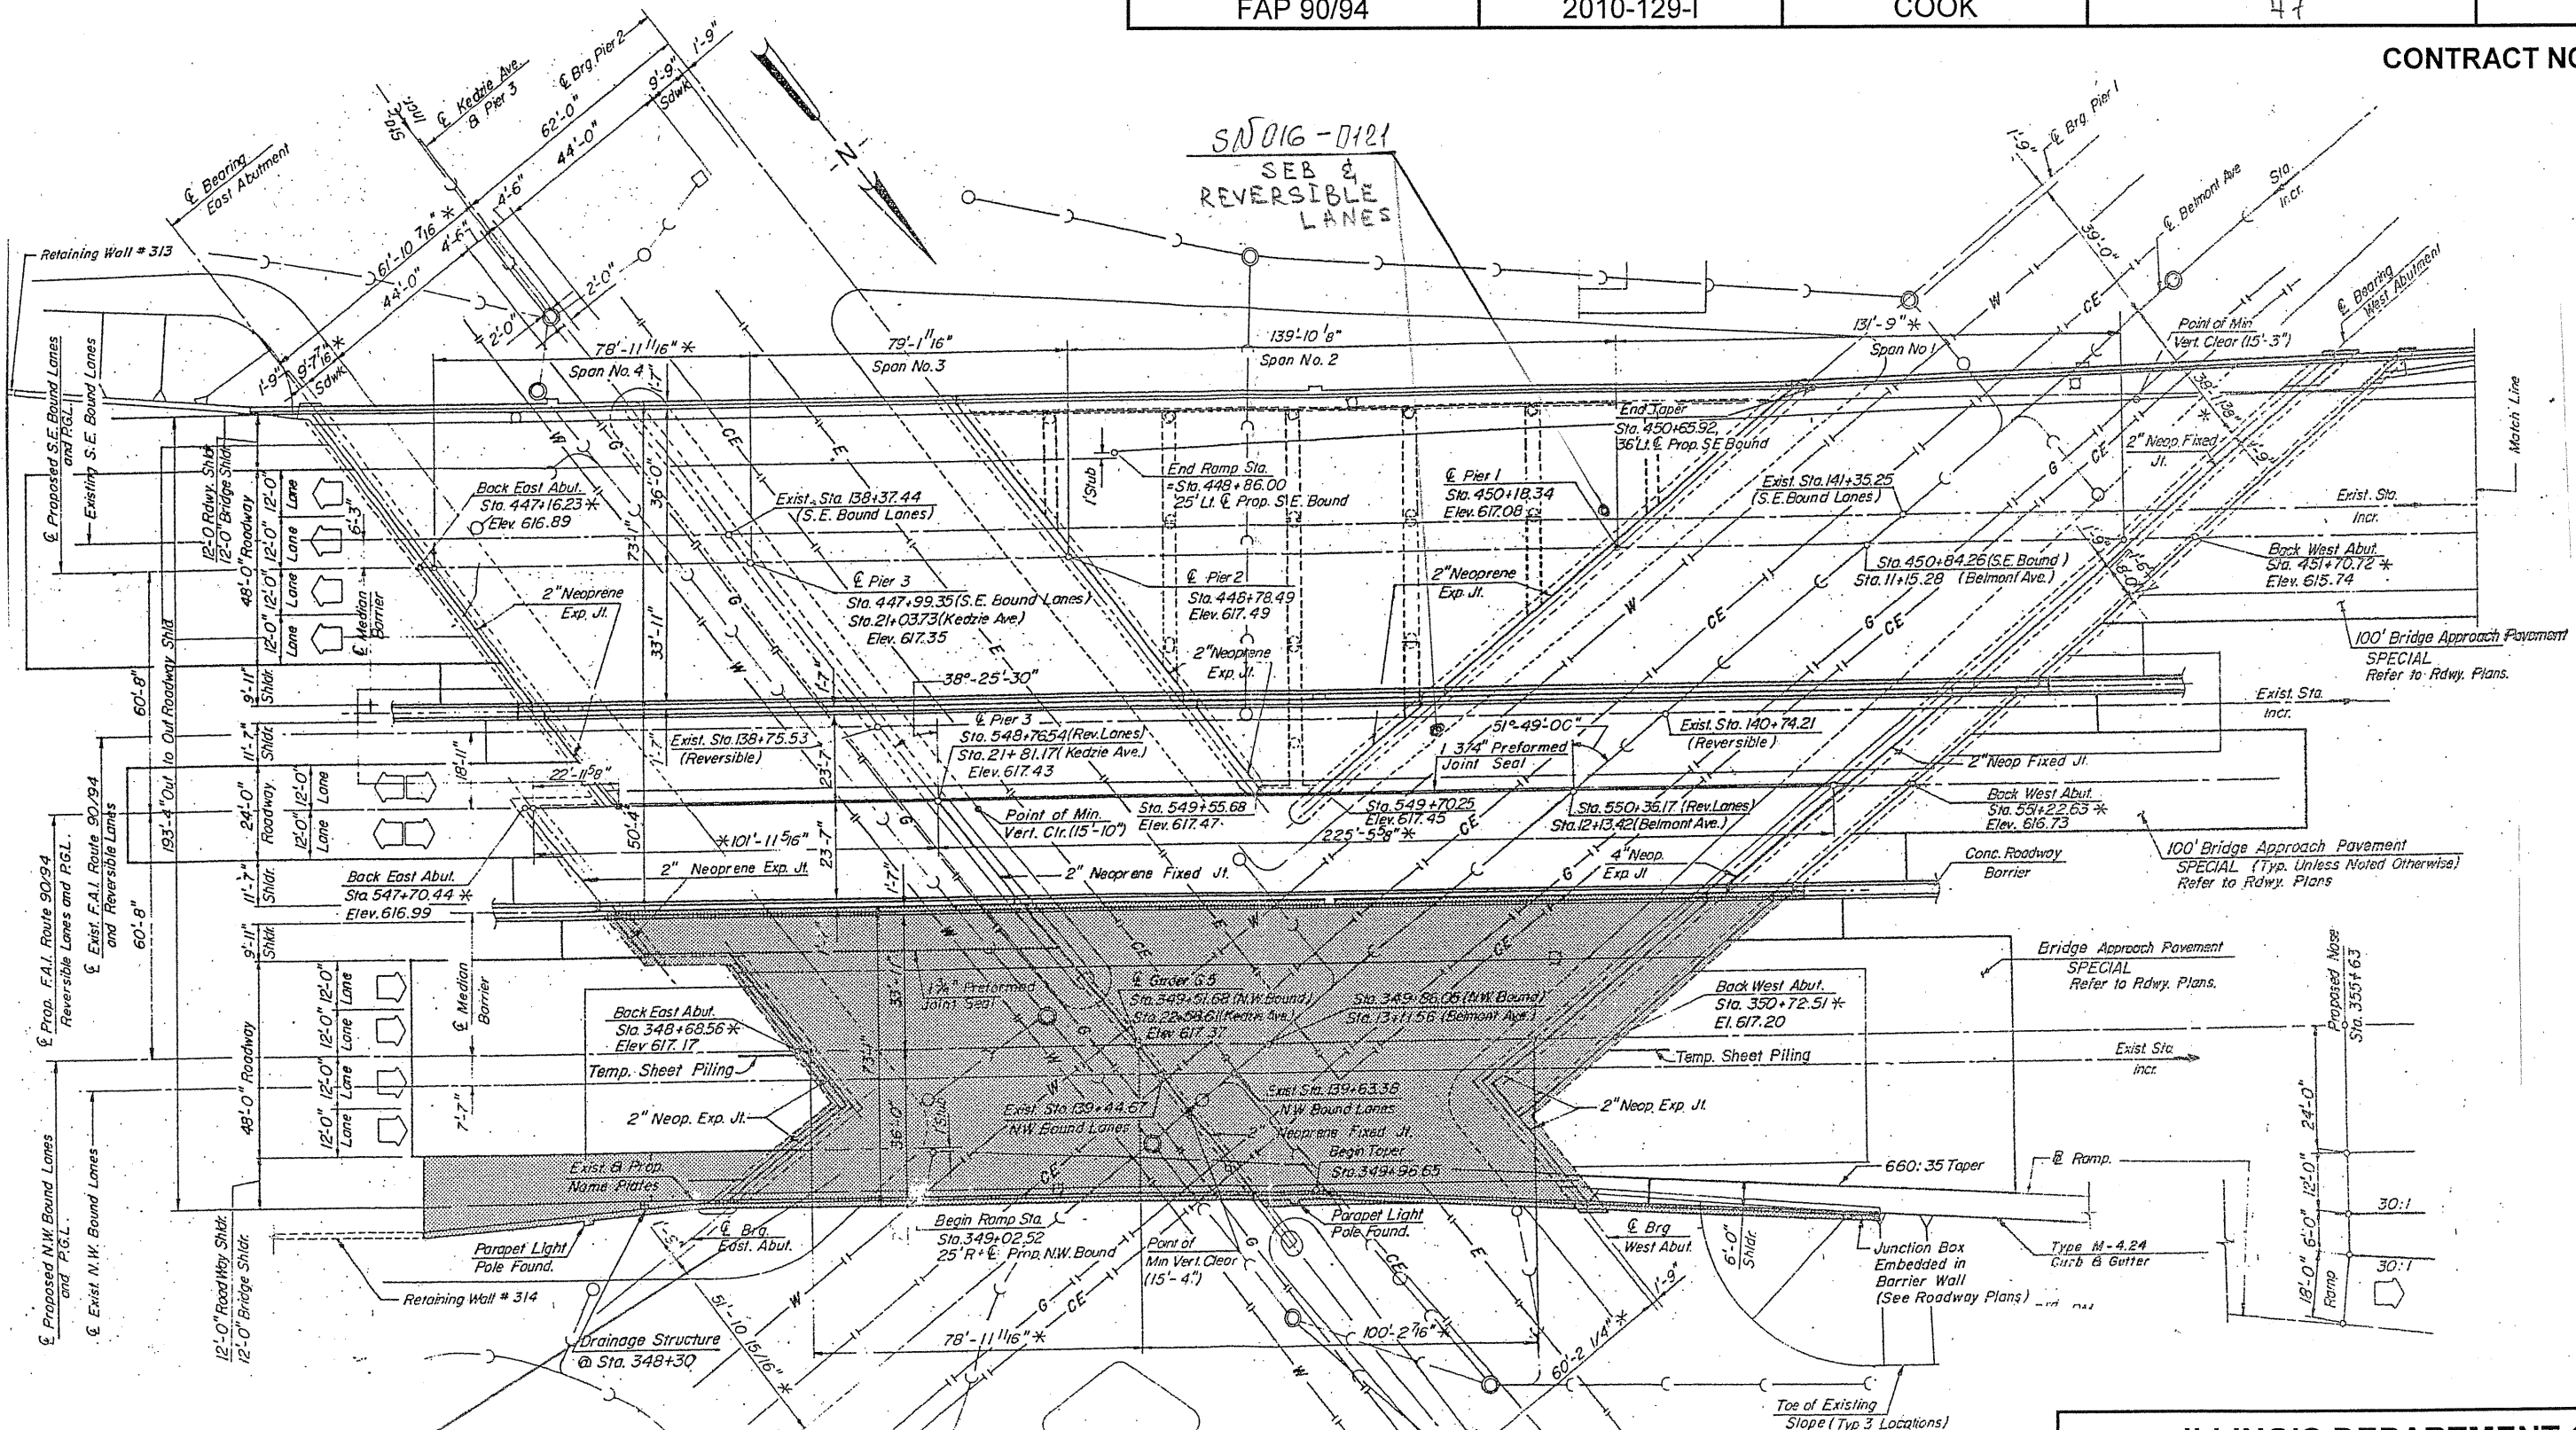

SN 016-0121
SEB & REVERSIBLE LANES

SN 016-0122
NWB

FOR INFORMATION ONLY

ILLINOIS DEPARTMENT OF TRANSPORTATION

EXISTING PLANS
LOCATION 22(SN 016-0122)
LOCATION 23 (SN 016-0121)