


ROUTE	SECTION	COUNTY	TOTAL SHEETS	SHEET NUMBER
FAP 90/94	2010-129-I	COOK	41	31

CONTRACT NO. 60N03

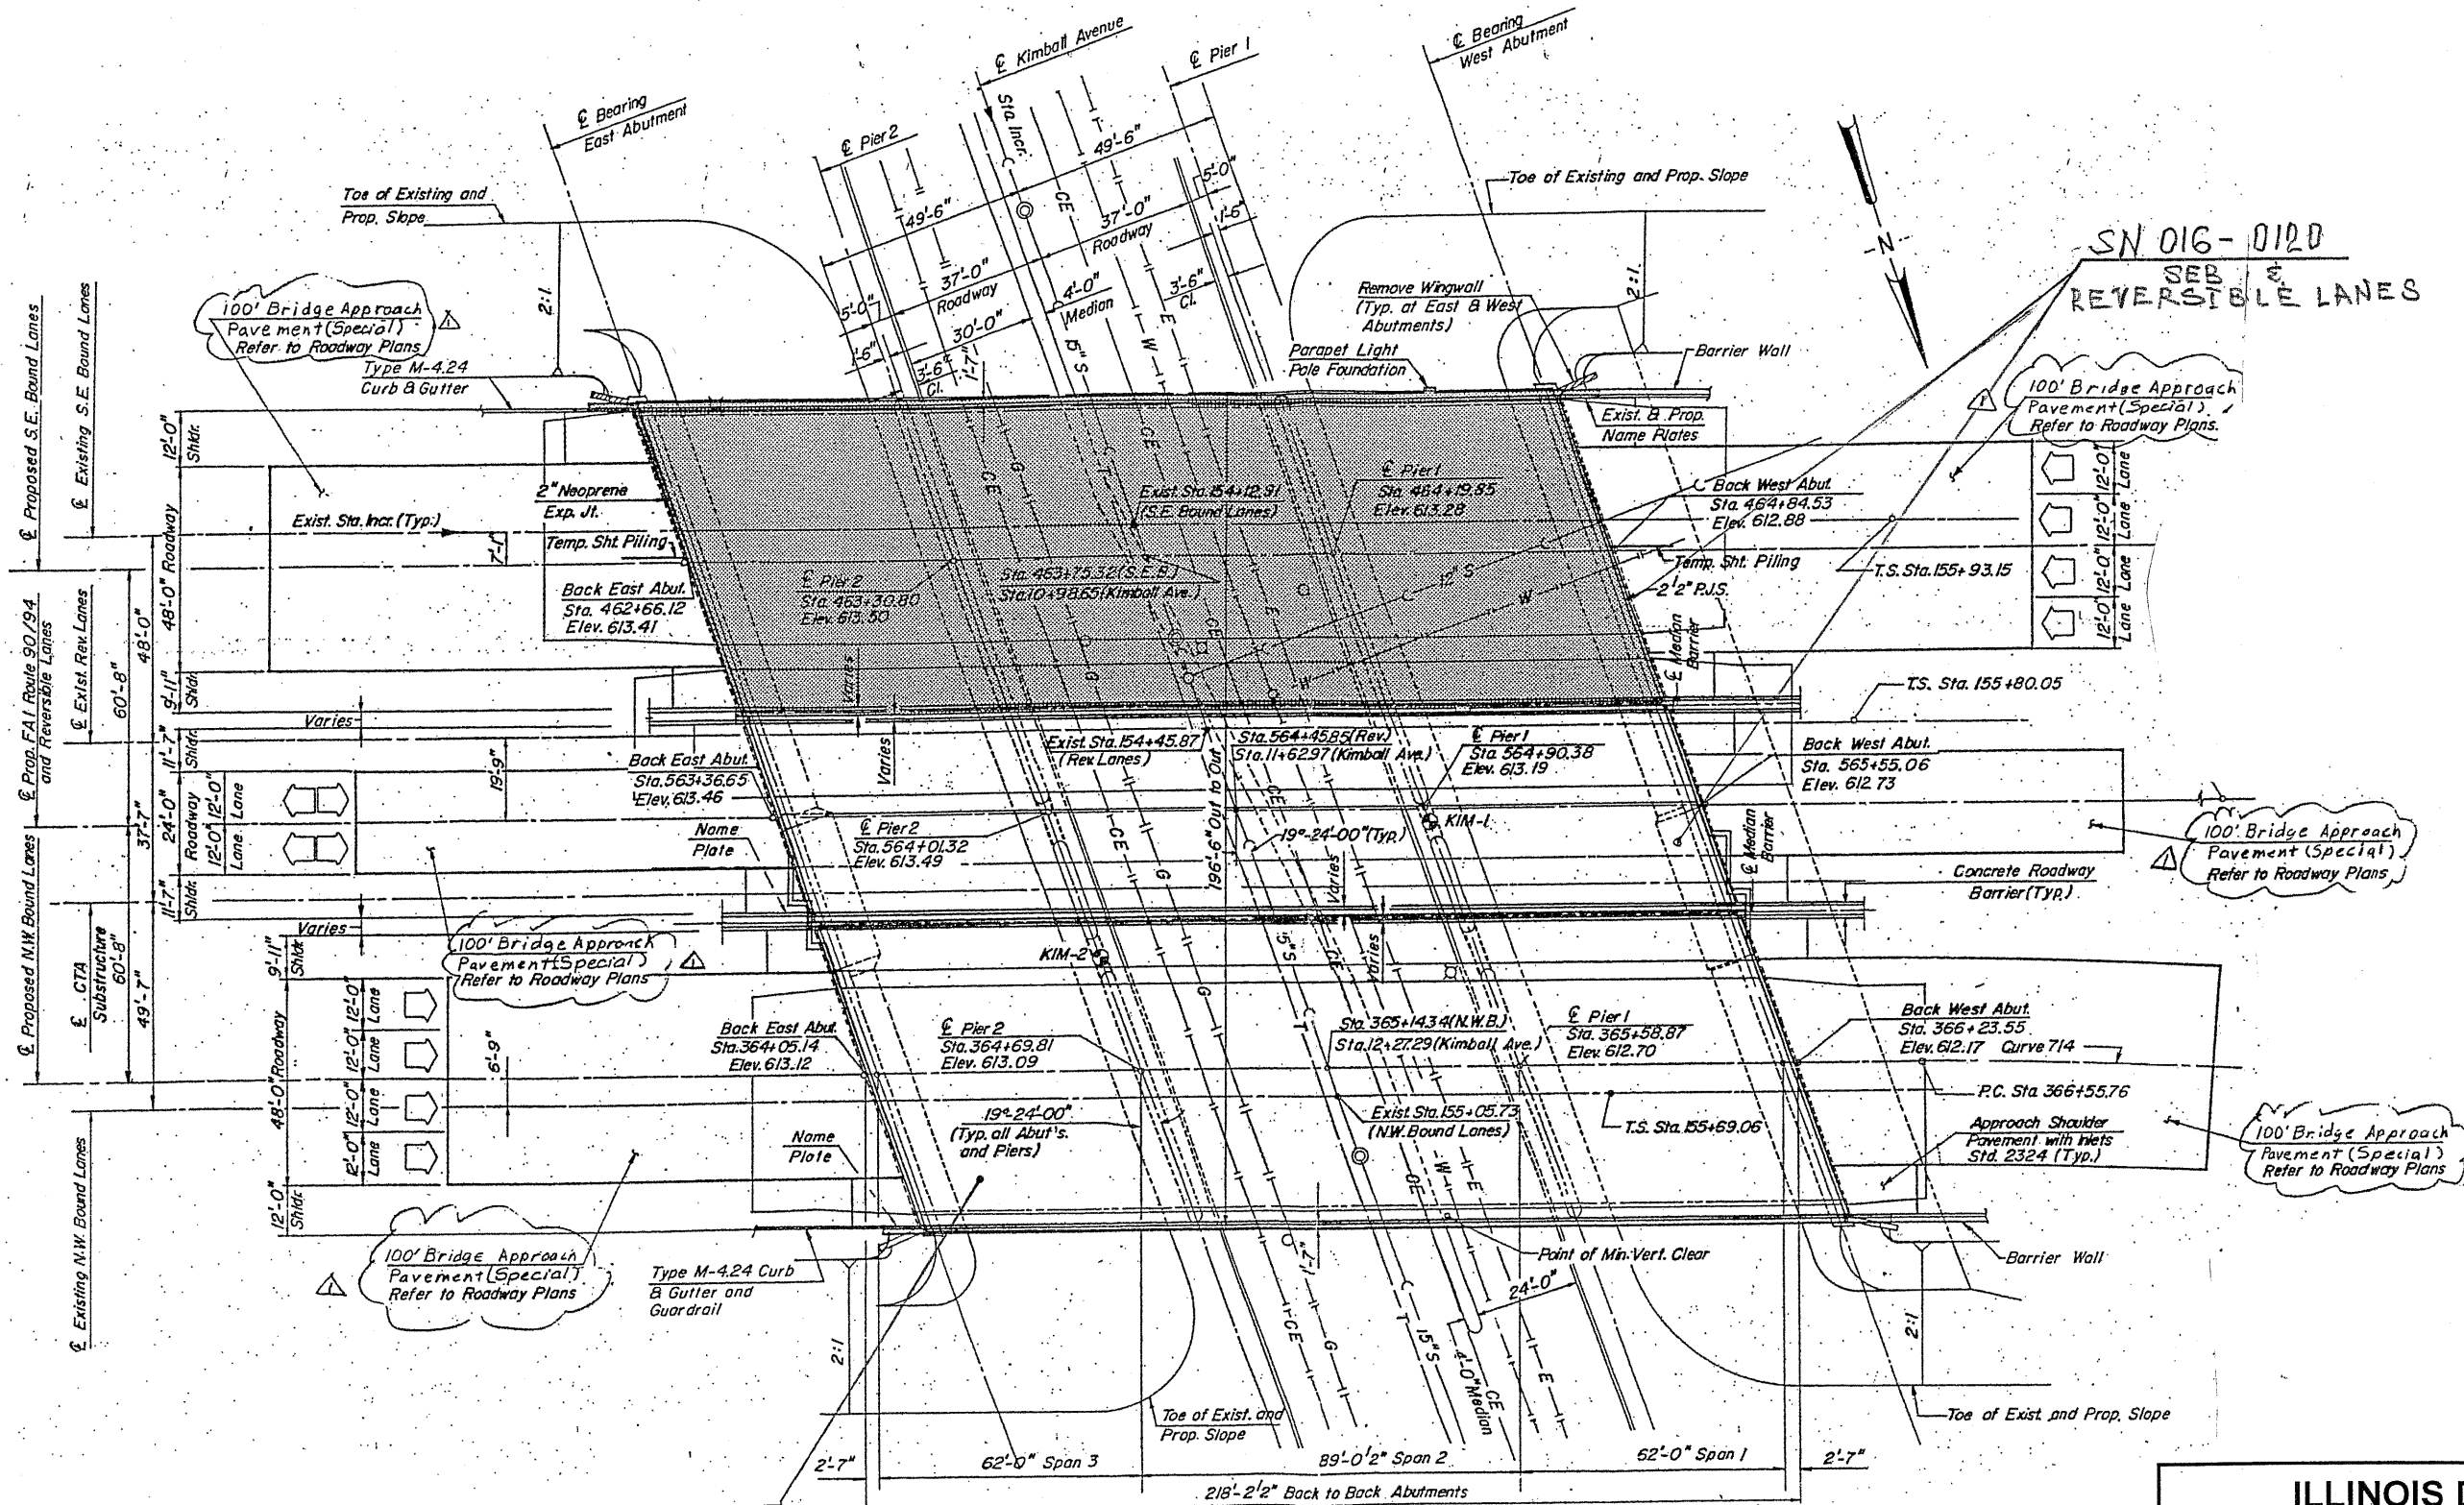

SN 016-1109  
NWB

PLAN

FOR INFORMATION ONLY

ILLINOIS DEPARTMENT OF  
TRANSPORTATION

EXISTING PLANS  
LOCATION 24 (SN 016-1109)  
LOCATION 25 (SN 016-0120)