


ROUTE	SECTION	COUNTY	TOTAL SHEETS	SHEET NUMBER
FAP 90/94	2010-129-1	COOK	41	32

CONTRACT NO. 60N03

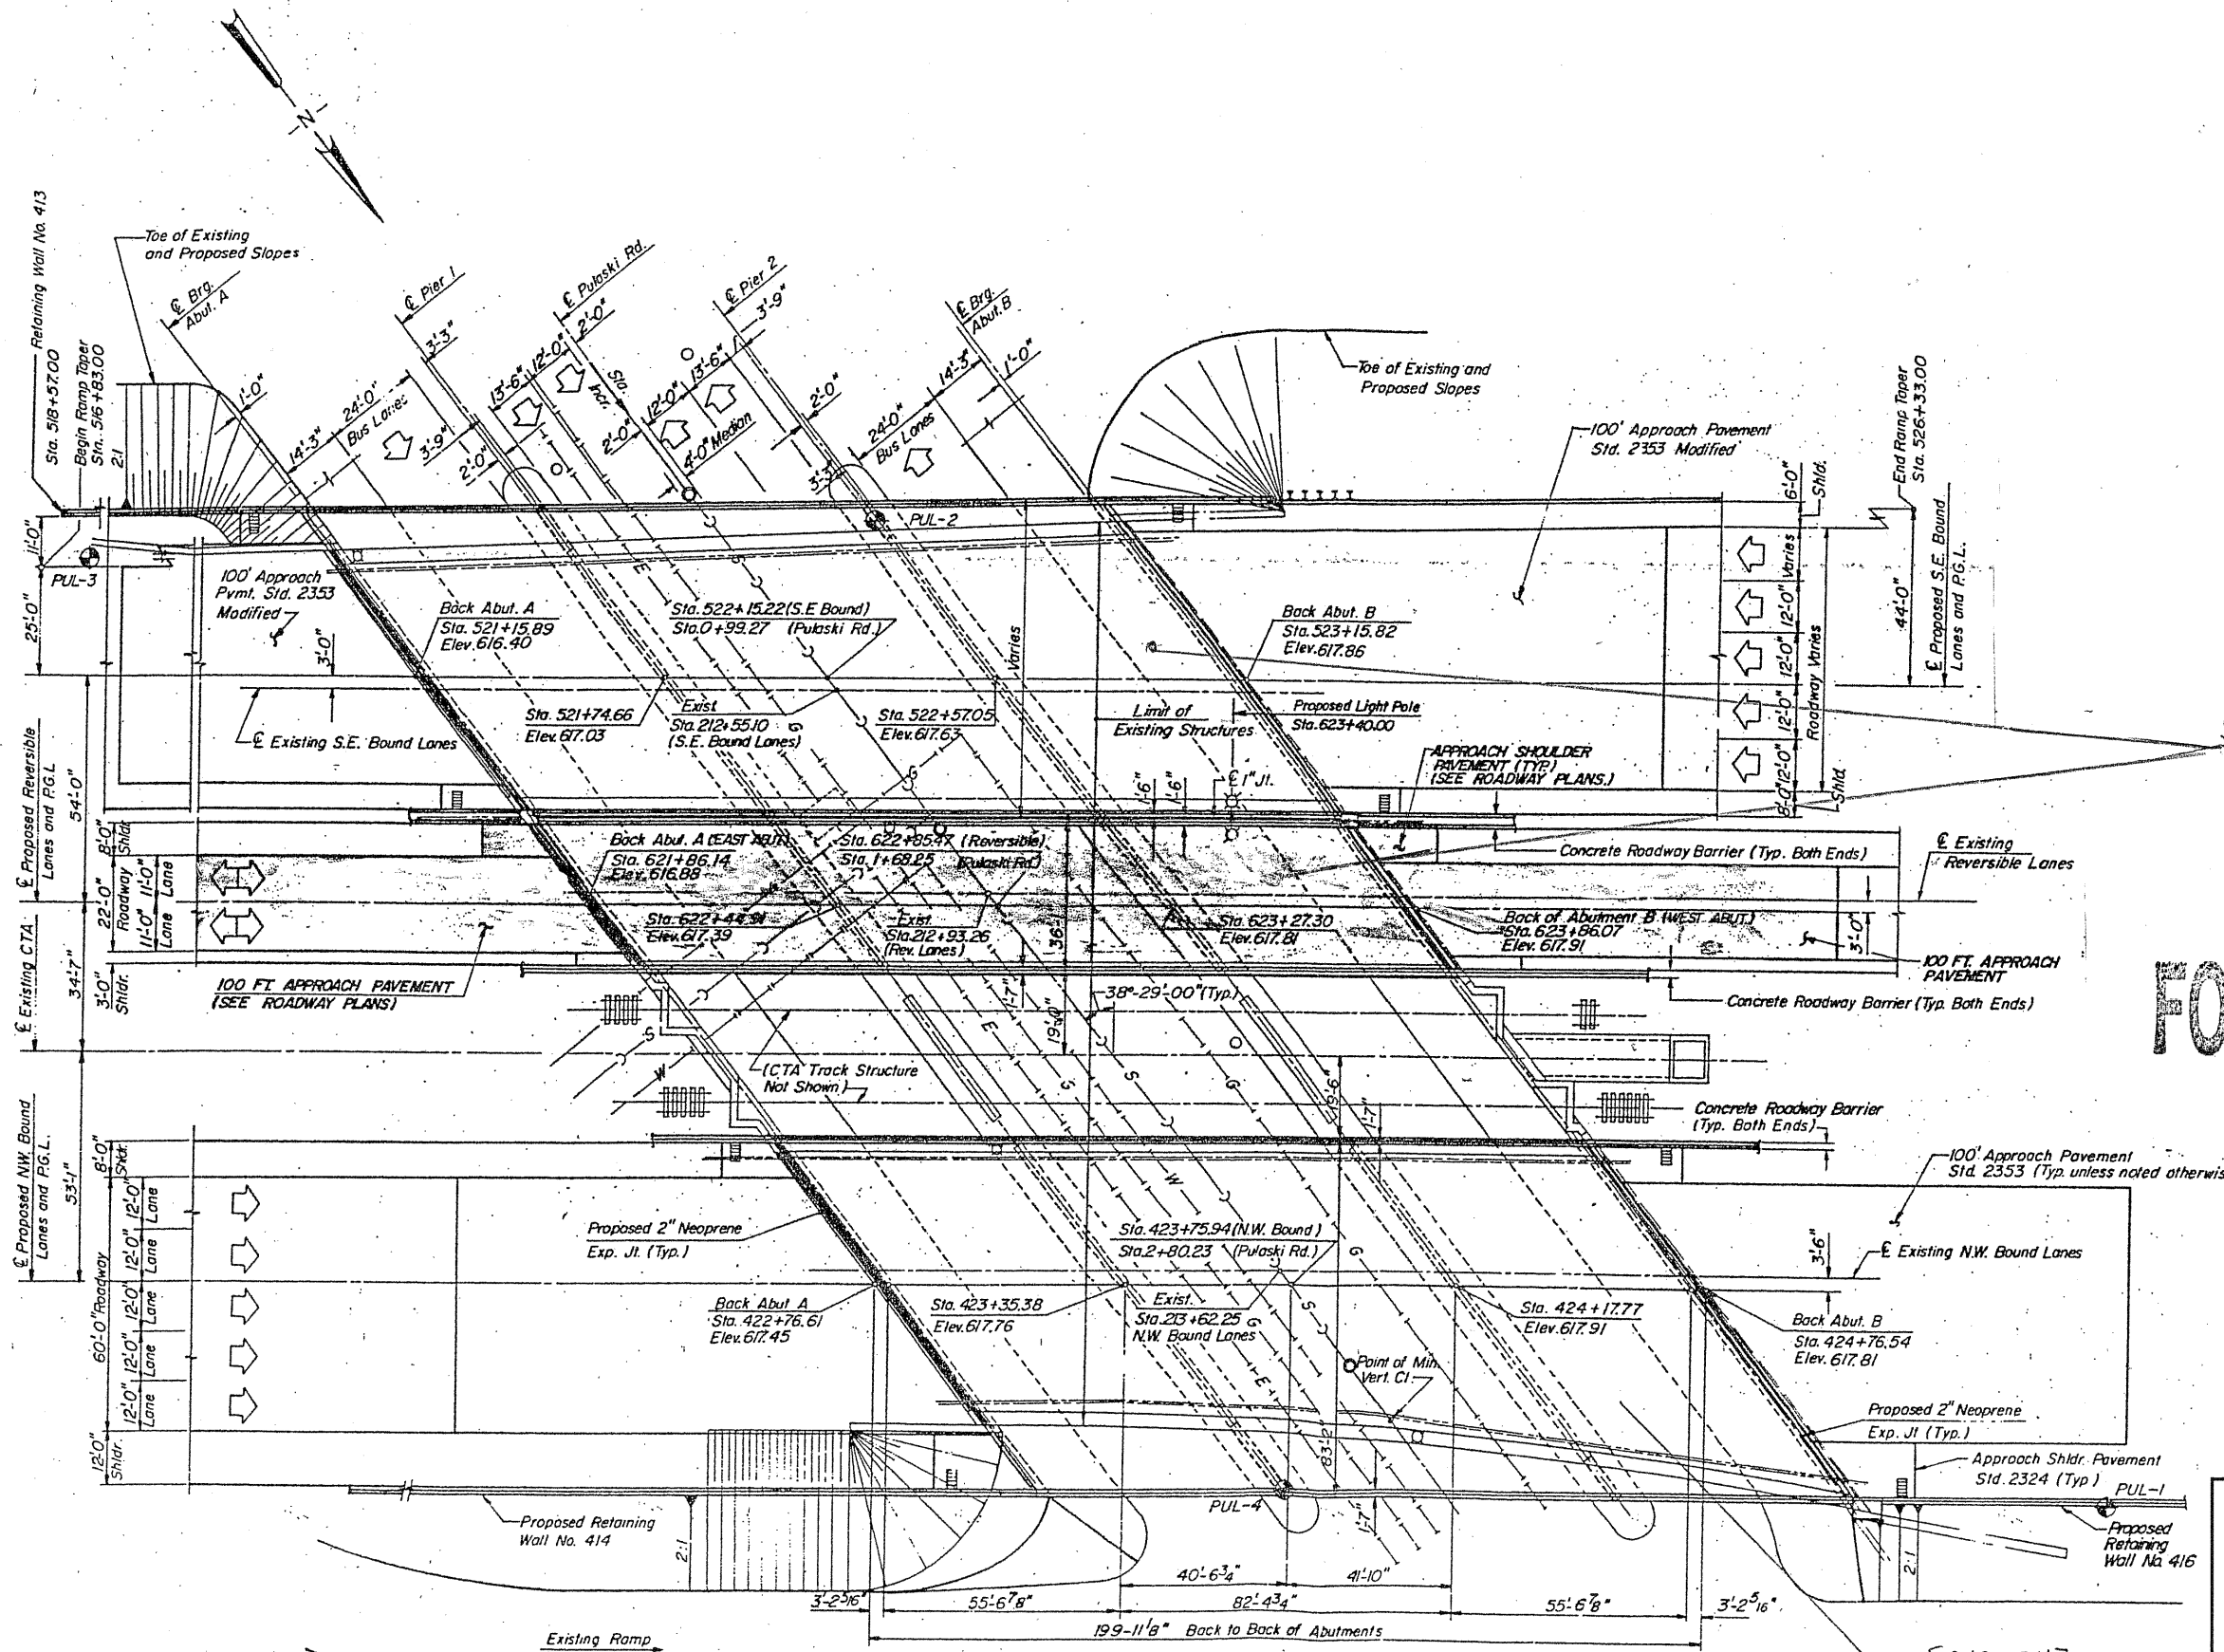

SN 016-0118  
3EB 2 REVERSIBLE  
LANES

FOR INFORMATION ONLY

PLAN

SN 016-0117  
NWB

ILLINOIS DEPARTMENT OF  
TRANSPORTATION

EXISTING PLANS  
LOCATION 26 (SN 016-0117)  
LOCATION 27 (SN 016-0118)