


ROUTE FAP 90/94	SECTION 2010-129-1	COUNTY COOK	TOTAL SHEETS 41	SHEET NUMBER 33
--------------------	-----------------------	----------------	--------------------	--------------------

CONTRACT NO. 60N03

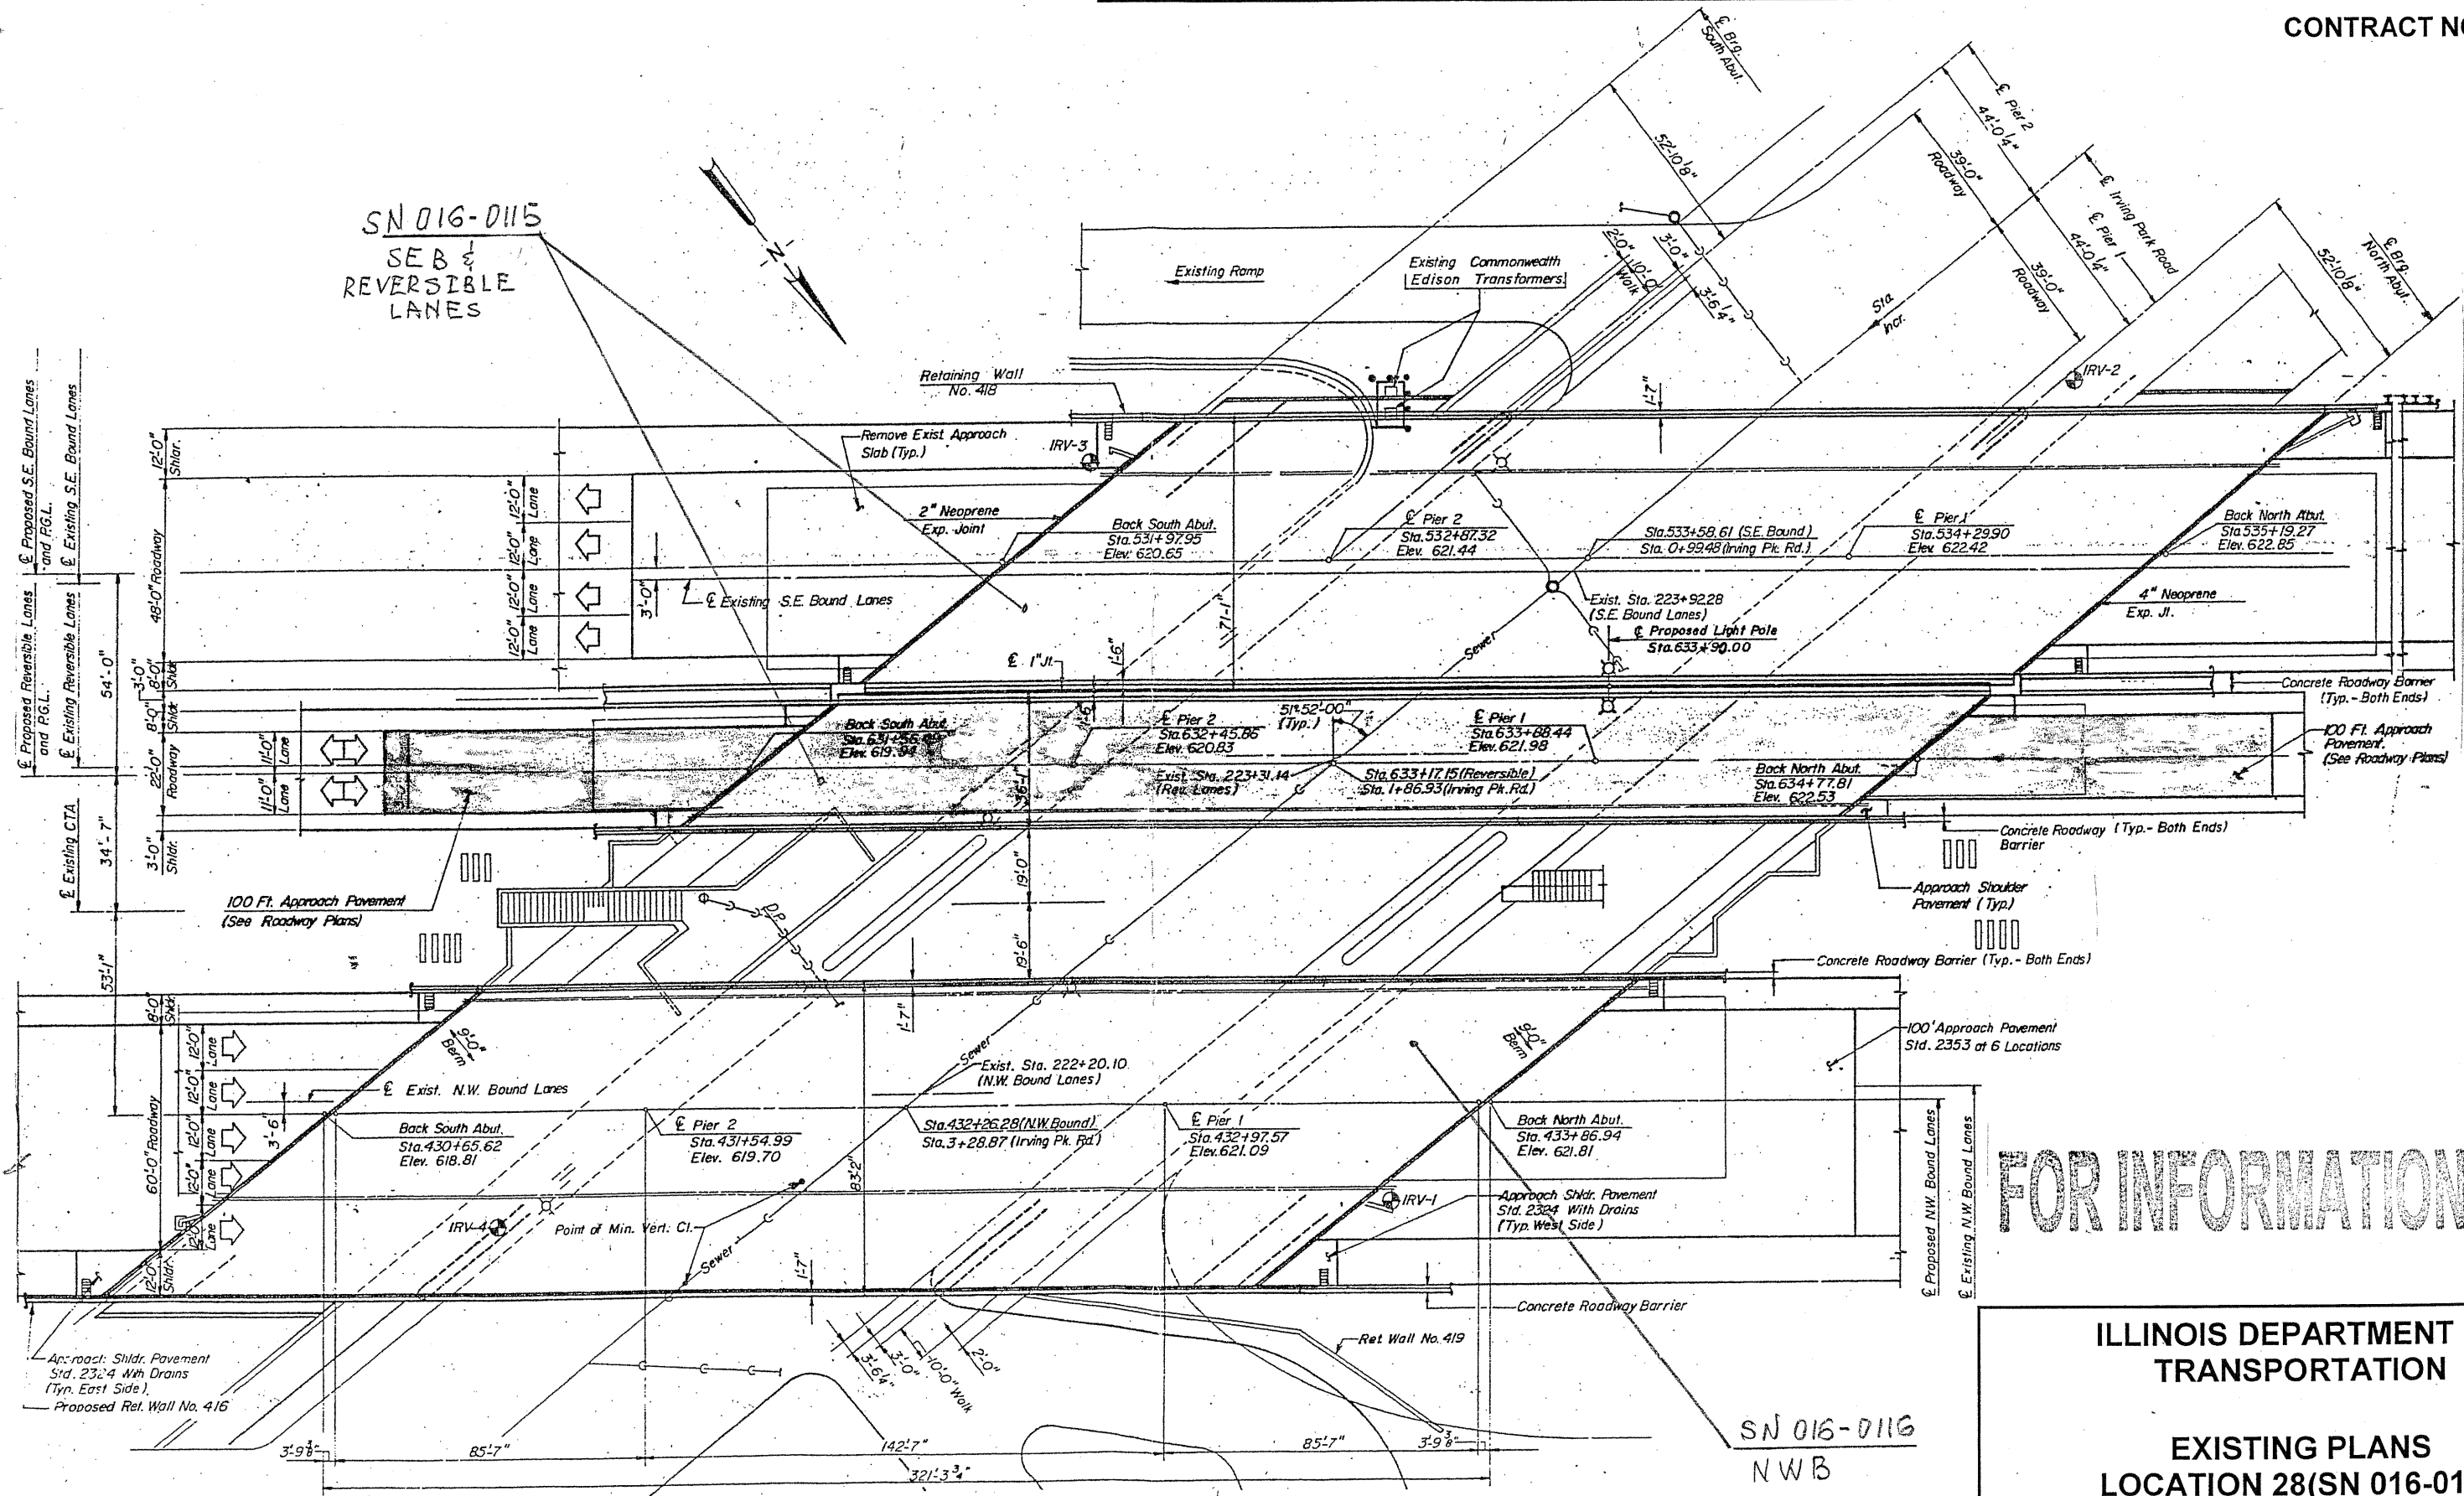

SN 016-0115
SEB
REVERSIBLE
LANES

SN 016-0116
NWB

PLAN

FOR INFORMATION ONLY

ILLINOIS DEPARTMENT OF
TRANSPORTATION

EXISTING PLANS
LOCATION 28(SN 016-0115)
LOCATION 29 (SN 016-0116)