


ROUTE	SECTION	COUNTY	TOTAL SHEETS	SHEET NUMBER
FAP 90/94	2010-129-1	COOK	41	34

CONTRACT NO. 60N03

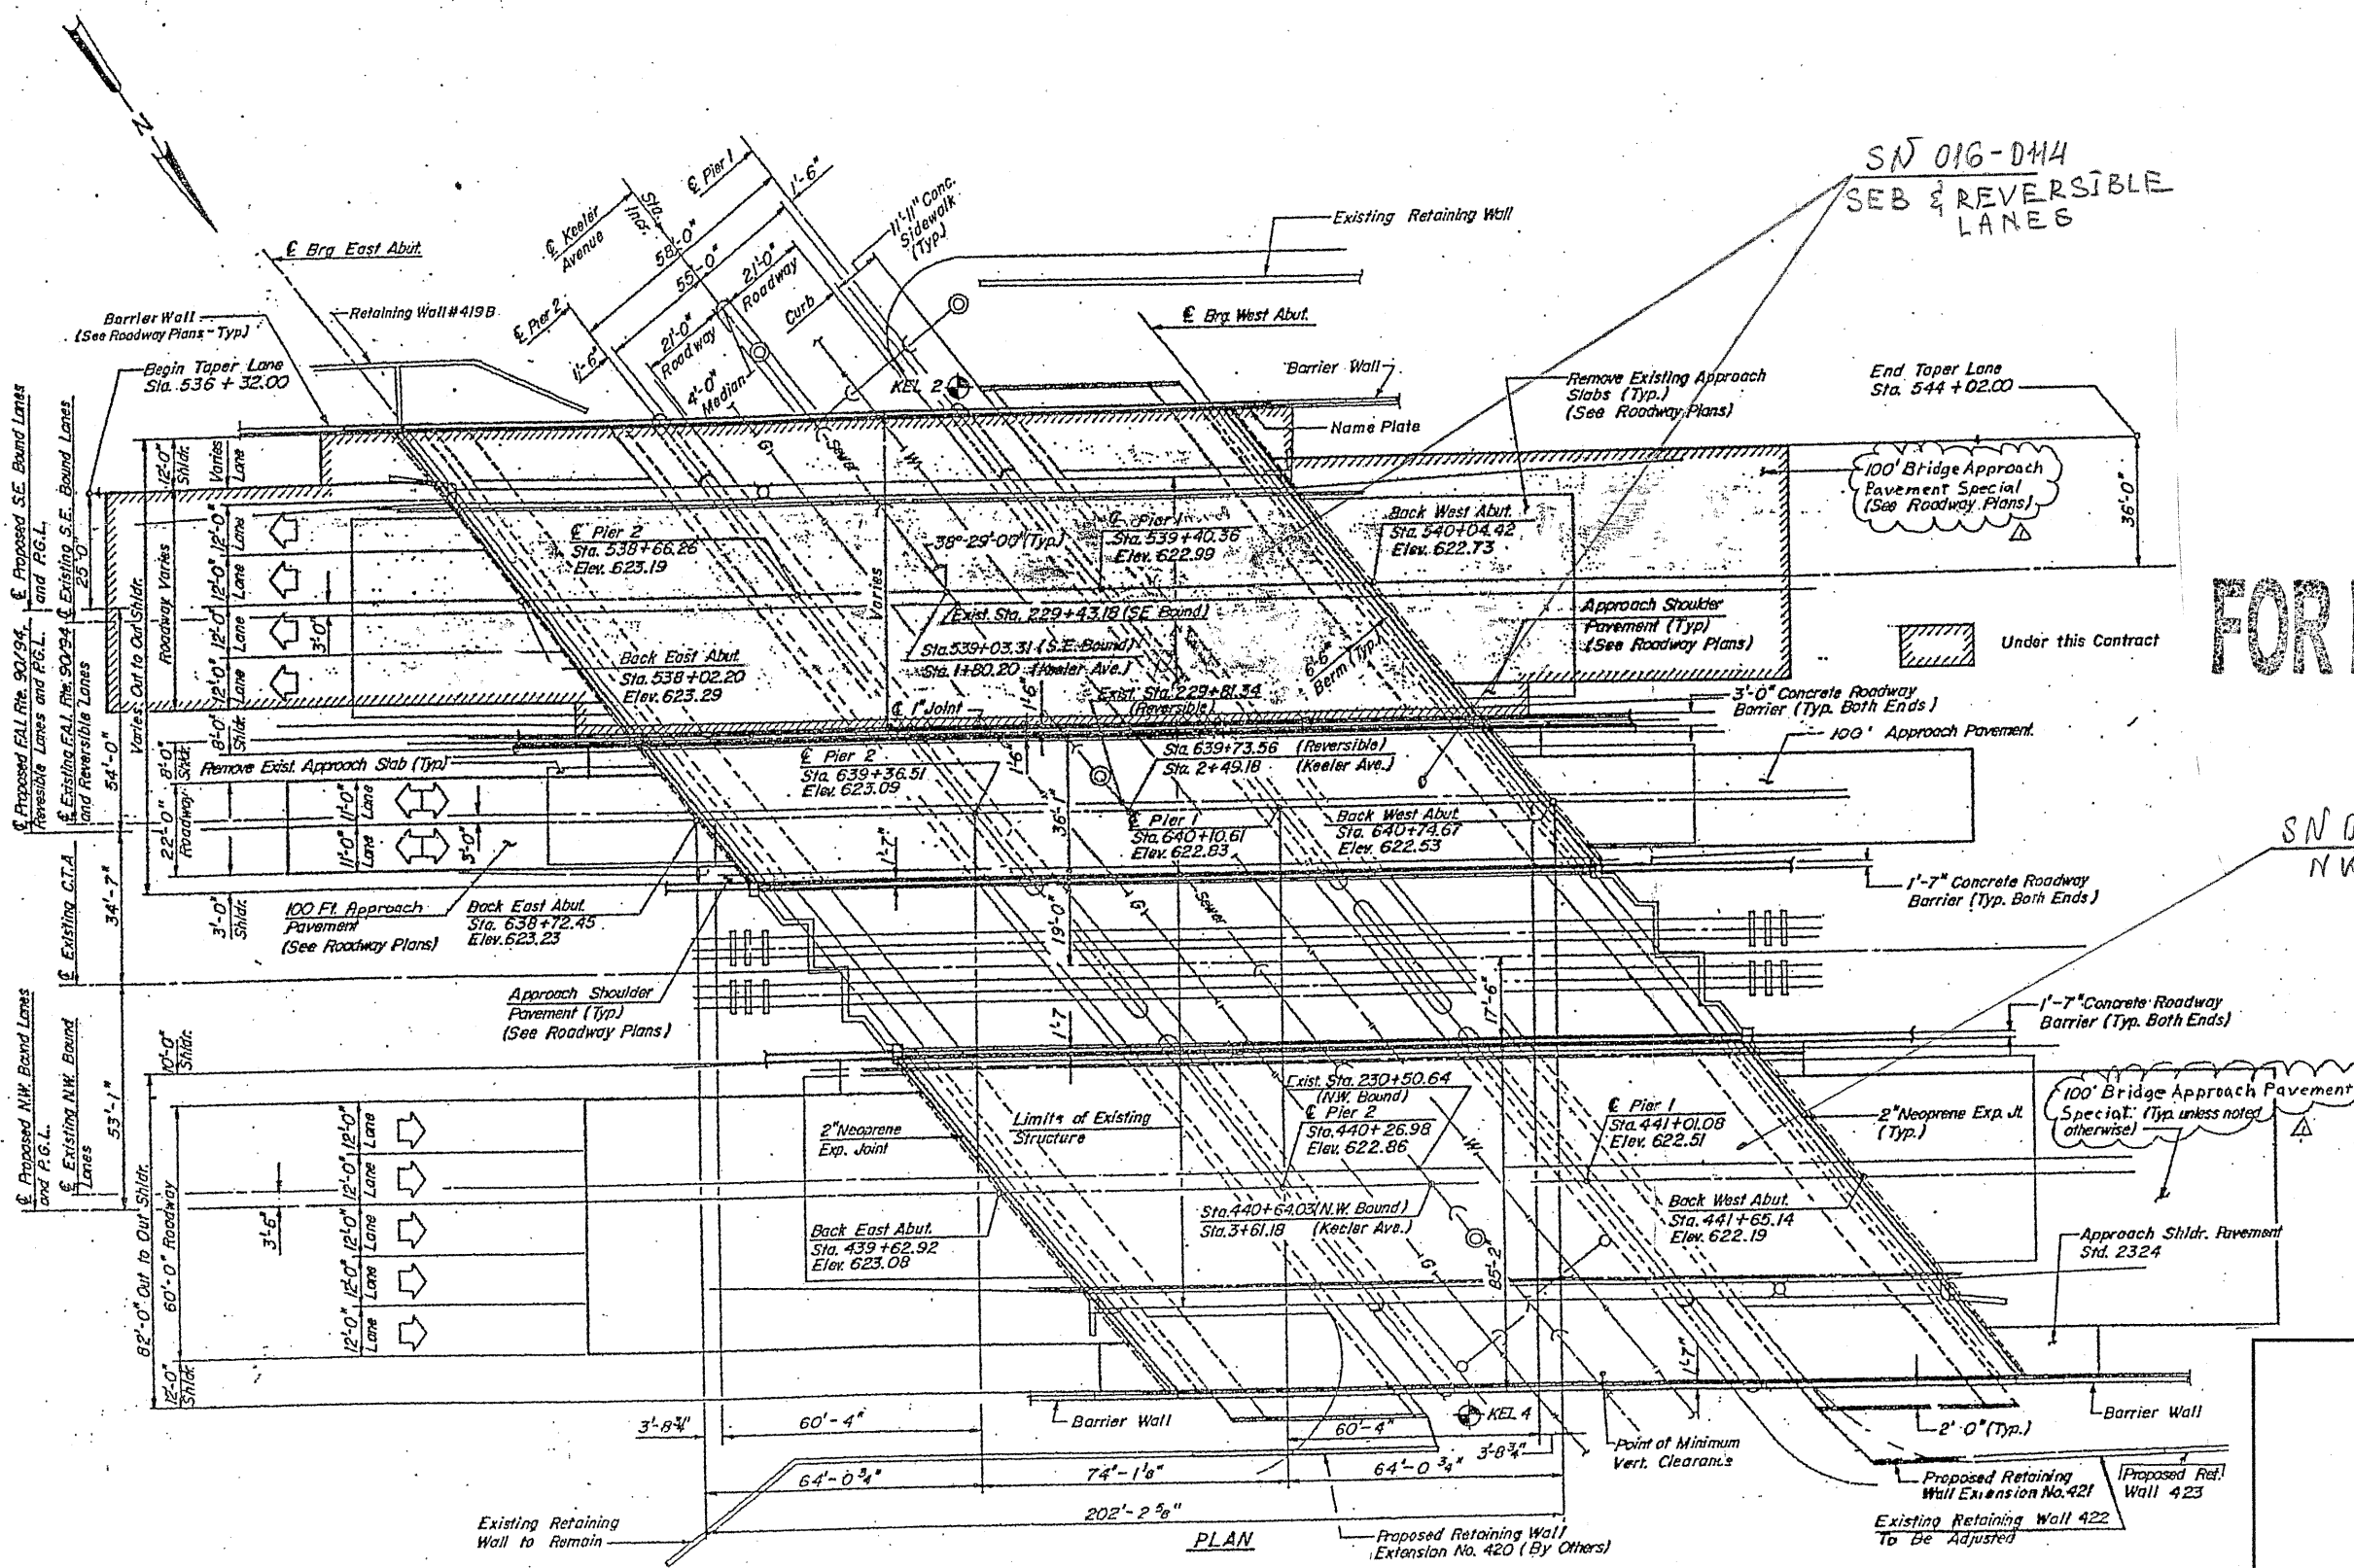

FOR INFORMATION ONLY

ILLINOIS DEPARTMENT OF
TRANSPORTATION

EXISTING PLANS
LOCATION 30(SN 016-0113)
LOCATION 31 (SN 016-0114)