


ROUTE	SECTION	COUNTY	TOTAL SHEETS	SHEET NUMBER
FAP 90/94	2010-129-I	COOK	41	35

CONTRACT NO. 60N03

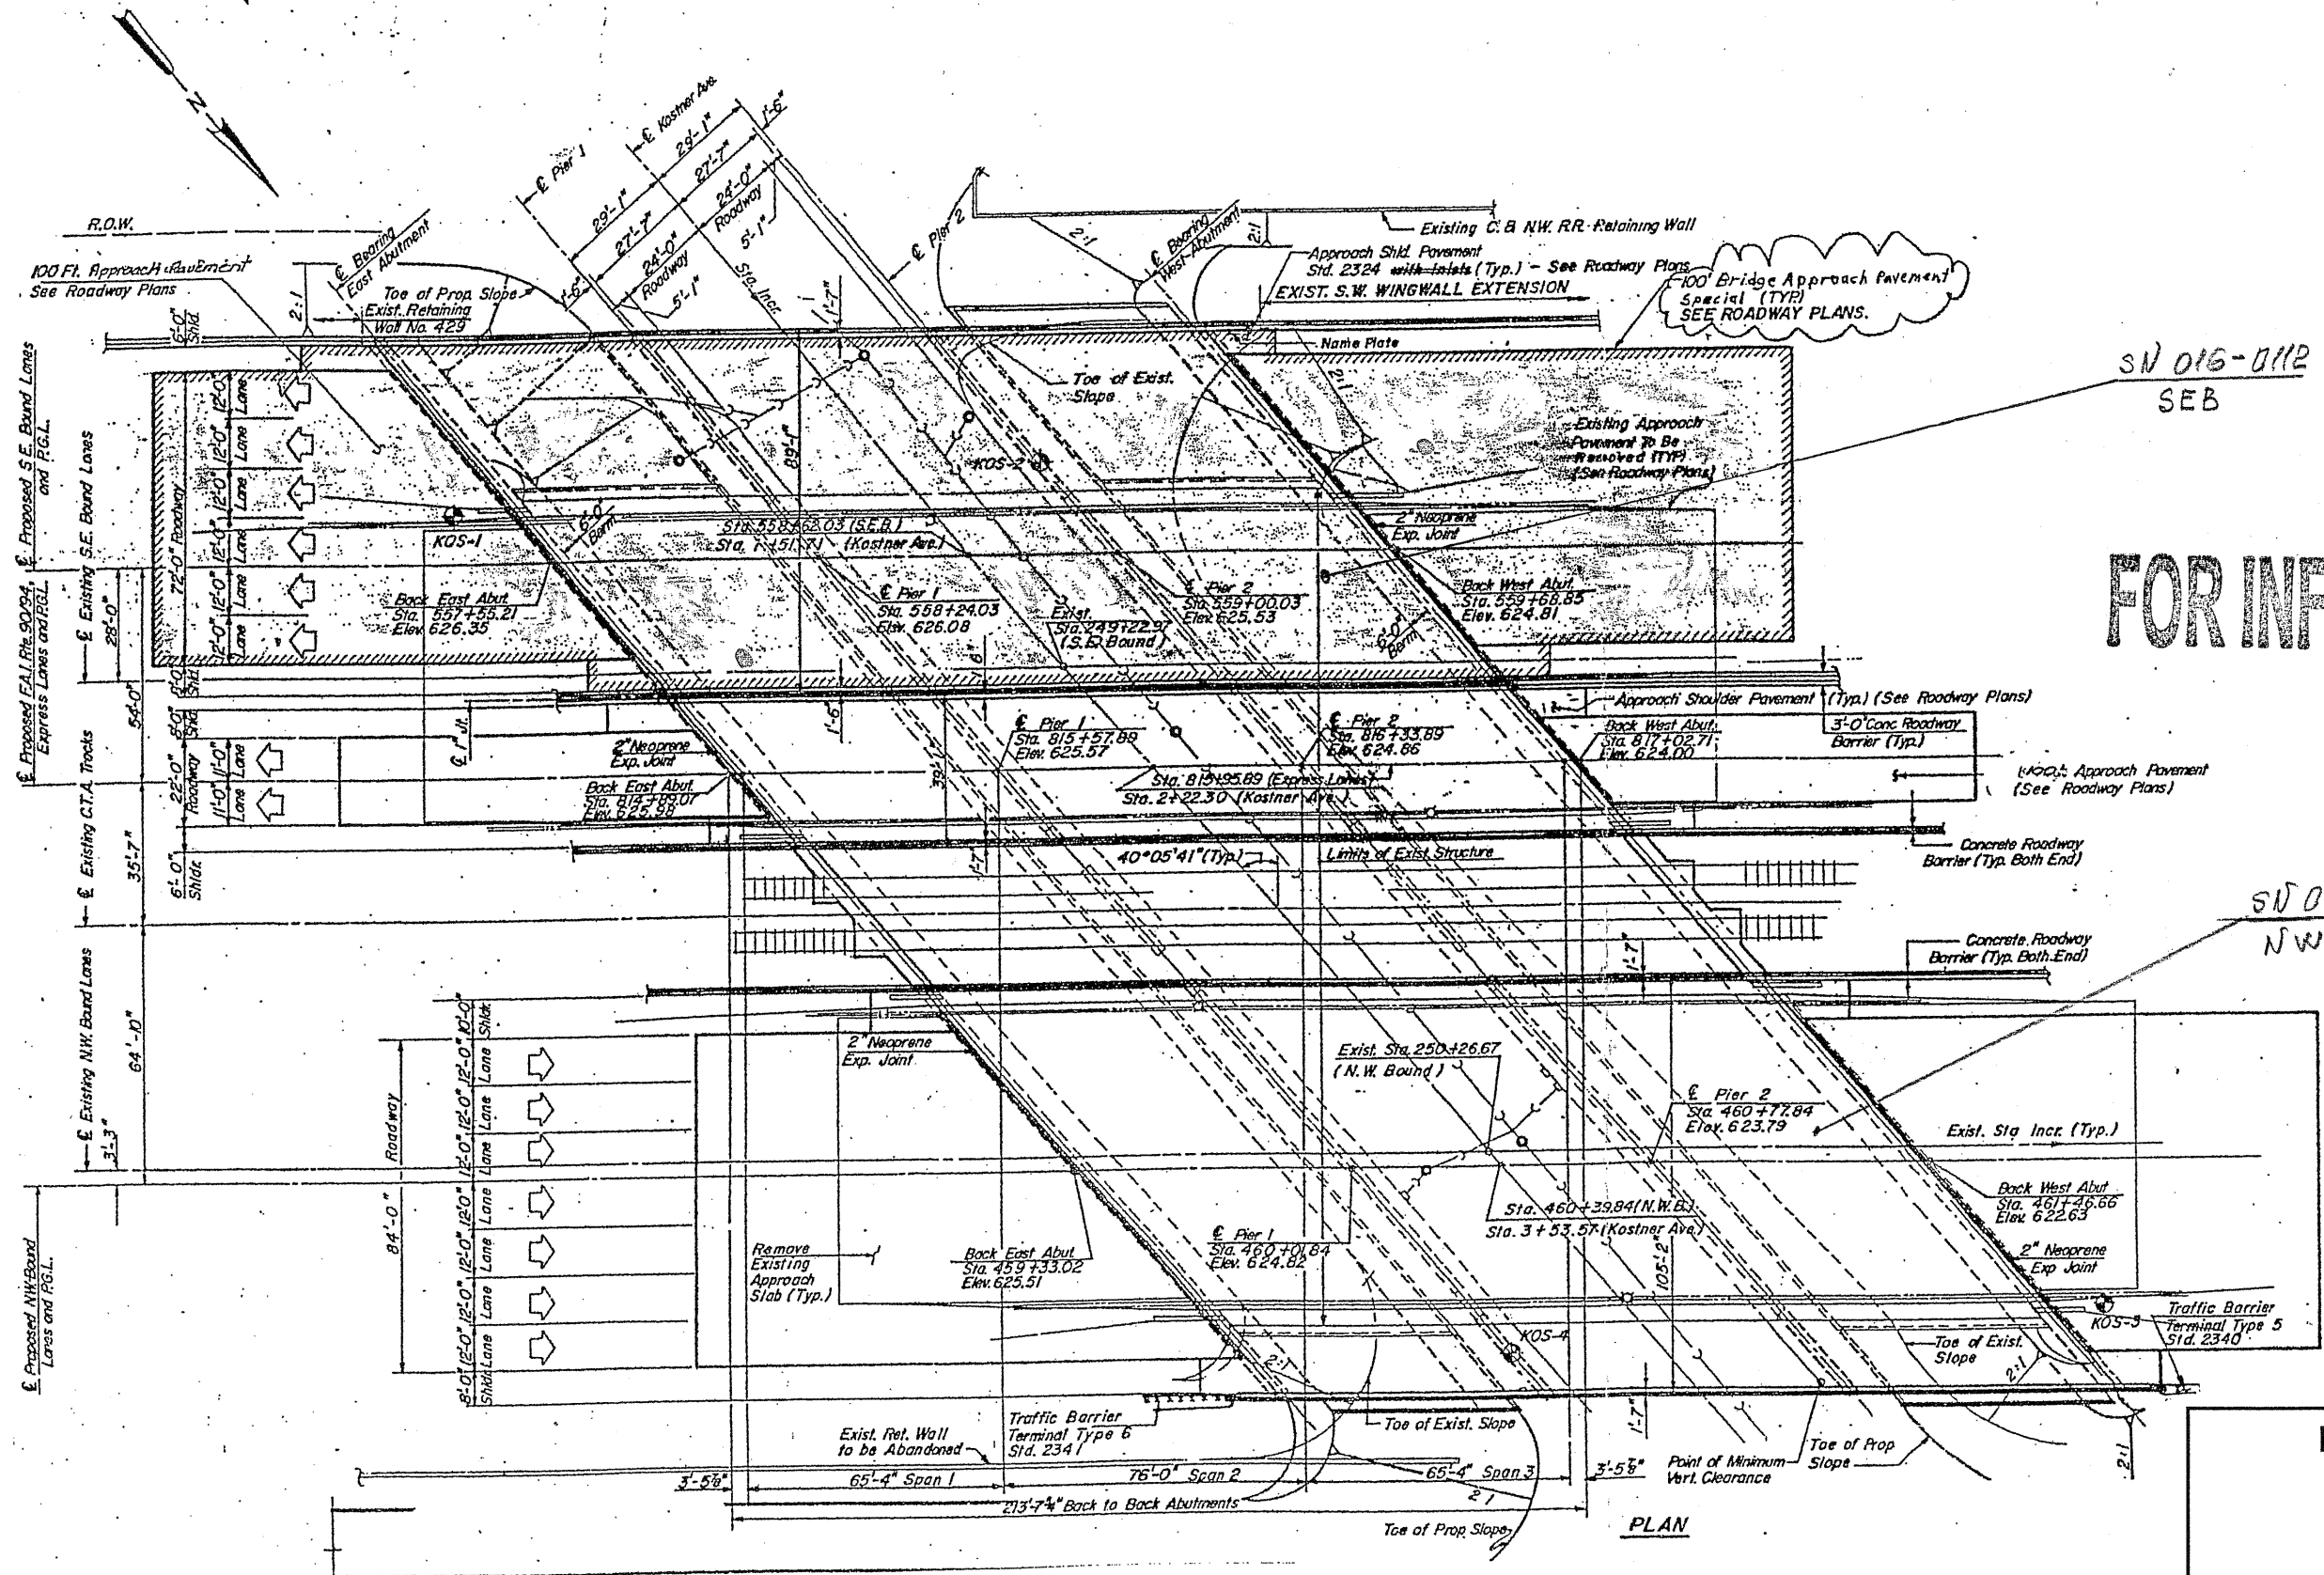

FOR INFORMATION ONLY

SN 016-0112
SEB

SN 016-0111
NWB

ILLINOIS DEPARTMENT OF
TRANSPORTATION

EXISTING PLANS
LOCATION 32(SN 016-0111)
LOCATION 33 (SN 016-0112)