


ROUTE	SECTION	COUNTY	TOTAL SHEETS	SHEET NUMBER
VARIOUS	2010-130-I	COOK	40	11

CONTRACT NO. 60N04

TRAFFIC DATA

GREEN STREET	
1997 ADT	= 5009
POSTED SPEED LIMIT	= 30 MPH
WEST KINZIE STREET	
1997 ADT	= 5009
POSTED SPEED LIMIT	= 30 MPH
WEST WAYMAN STREET	
1997 ADT	= 5009
POSTED SPEED LIMIT	= 30 MPH
FULTON STREET	
1997 ADT	= 5009
POSTED SPEED LIMIT	= 30 MPH
I-90/94 (KENNEDY)	
2008 ADT	= 137250
POSTED SPEED LIMIT	= 45 MPH

LAKE STREET	
2002 ADT	= 14500
POSTED SPEED LIMIT	= 30 MPH
I-90/94 (KENNEDY)	
2008 ADT	= 261900
POSTED SPEED LIMIT	= 45 MPH

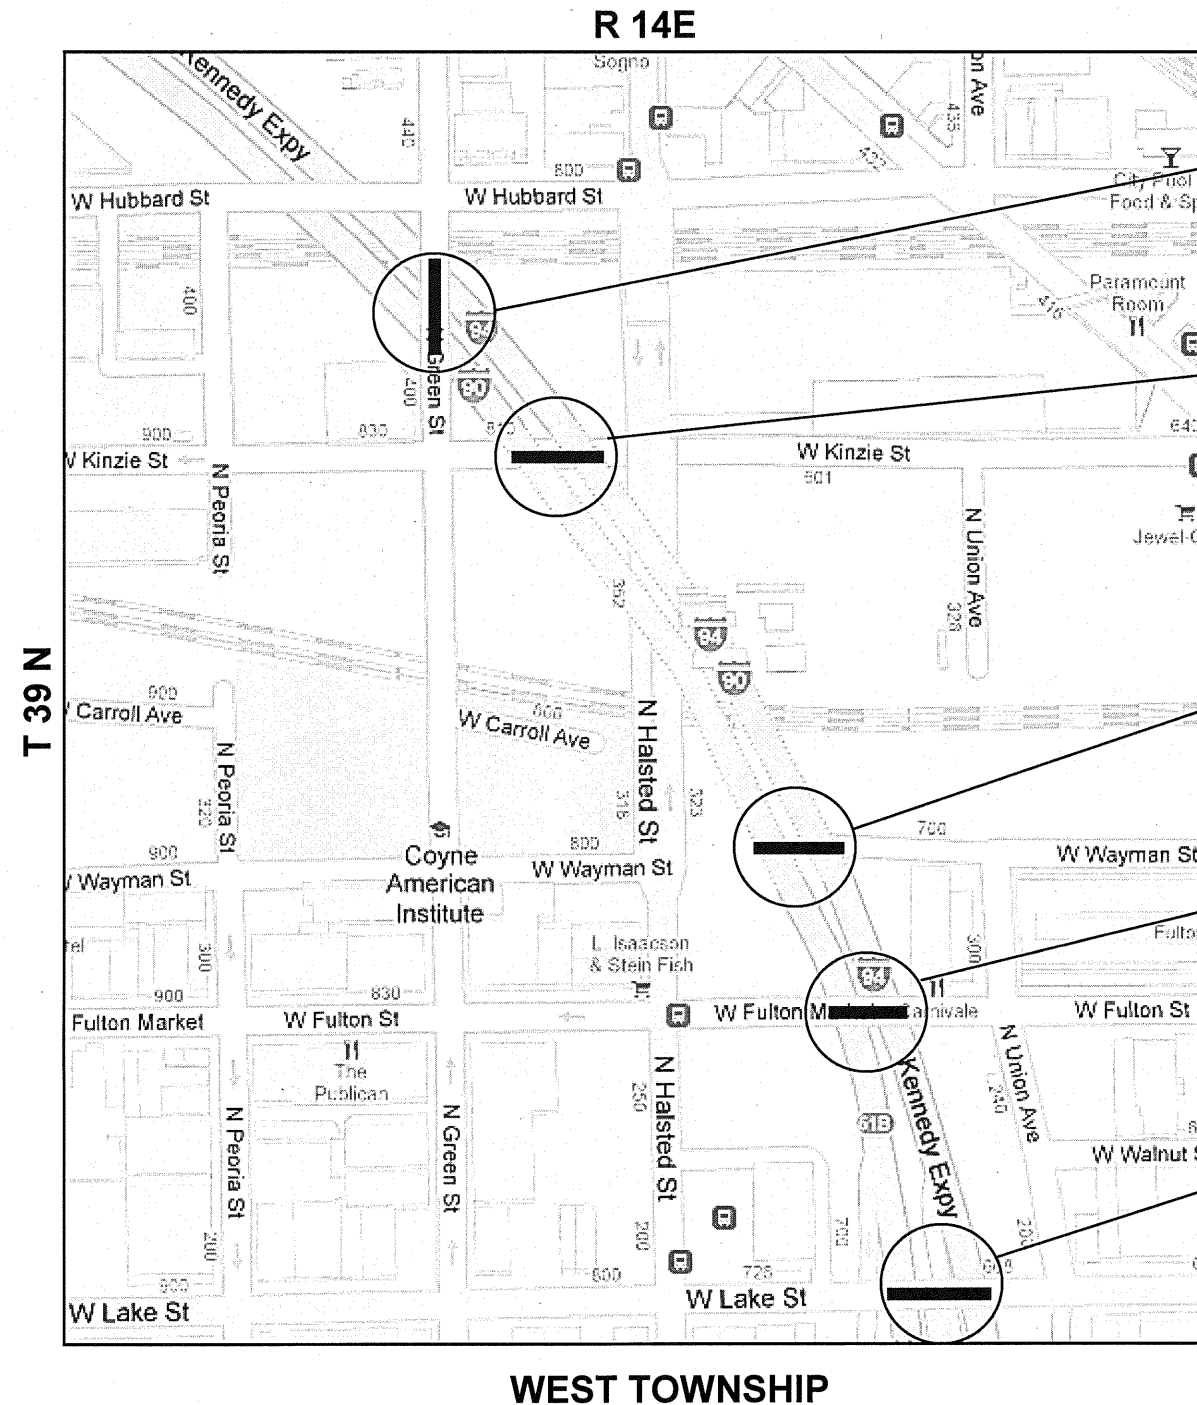

LOCATION 17: SN 016-0136
GREEN ST over I-90/94

LOCATION 18: SN 016-2056
WEST KINZIE ST over I-90/94

LOCATION 19: SN 016-2057
WEST WAYMAN ST over I-90/94

LOCATION 20: SN 016-2051
FULTON ST over I-90/94

LOCATION 21: SN 016-2052
LAKE ST over I-90/94

ILLINOIS DEPARTMENT OF
TRANSPORTATION

LOCATION MAP 5
LOCATIONS 17-21